
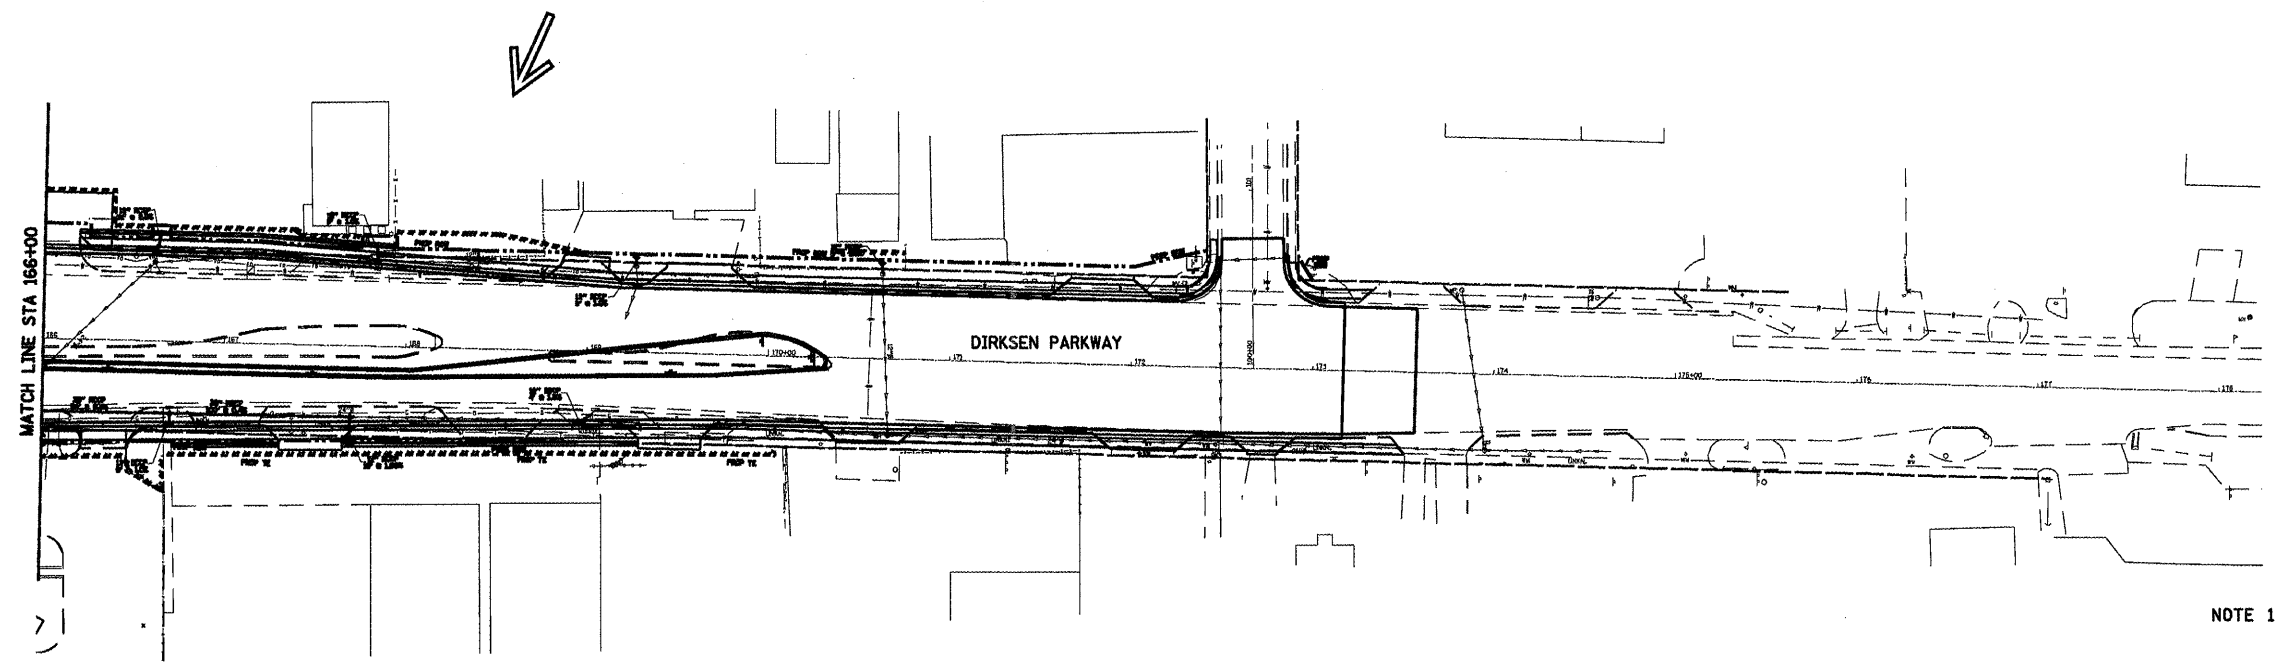
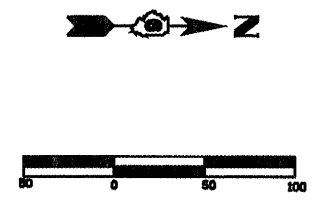


• F.A.I. 72, F.A.P. 67, F.A.P. 75 & F.A.P. 668
 • D-6 SPFLD-CLRLAKE DIRKSEN 2002

F.A. RTE.	SECTION	COUNTY	TOTAL SHEETS	SHEET NO.
•	**	SANGAMON	363	141
STA.		TO STA.		
FED. ROAD DIST. NO.	ILLINOIS	FED. AID PROJECT		
CONTRACT NO. 72088				

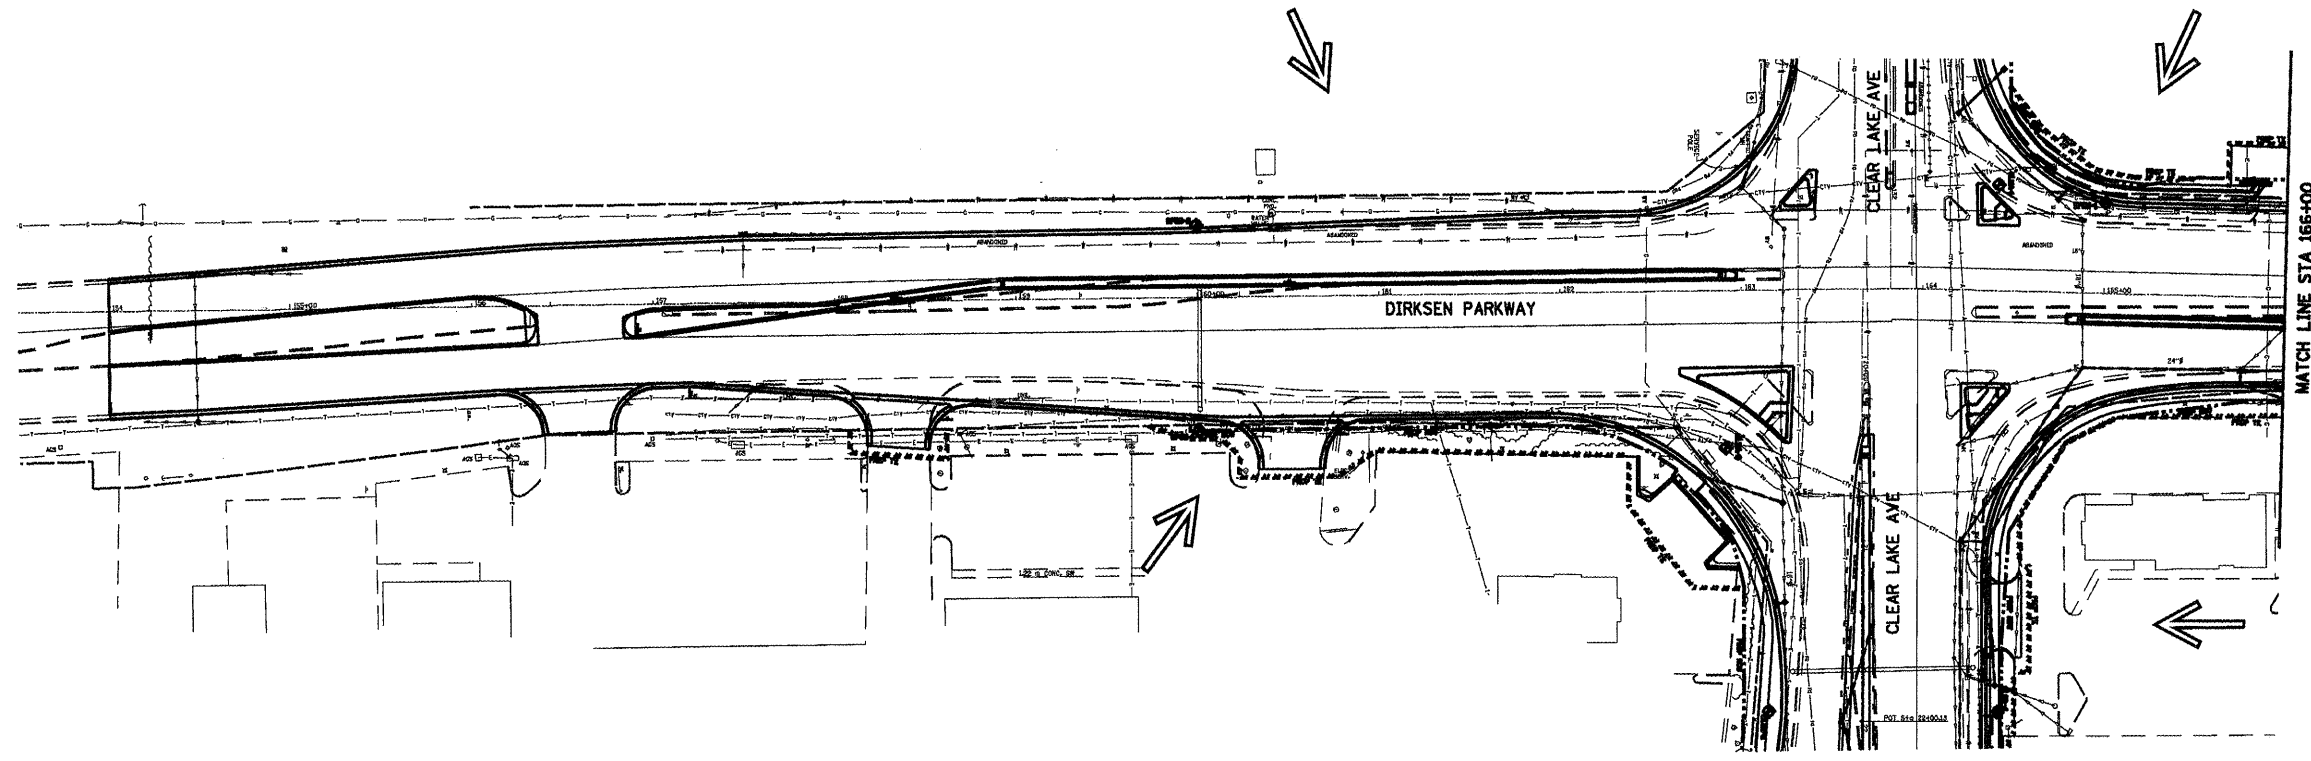

NOTE 1: PROVIDE INLET AND PIPE PROTECTION AT ALL DRAINAGE STRUCTURES.

SHEET 8 OF 8

REVISIONS	
NAME	DATE

ILLINOIS DEPARTMENT OF TRANSPORTATION
STORM WATER POLLUTION PREVENTION PLAN
 SCALE: DATE: 08/05
 DRAWN BY: NJV
 CHECKED BY: SJK