


* F.A.P. 72, F.A.P. 67, F.A.P. 75 & F.A.P. 668
 ** D-6 SPFLD-CLRLAKE DIRKSEN 2002


F.A.P. RTE.	SECTION	COUNTY	TOTAL SHEETS	SHEET NO.
*	**	SANGAMON	363	151
STA. 36+00.00		TO STA. 49+00.00		
FED. ROAD DIST. NO.	ILLINOIS	FED. AID PROJECT		
CONTRACT NO. 72088				

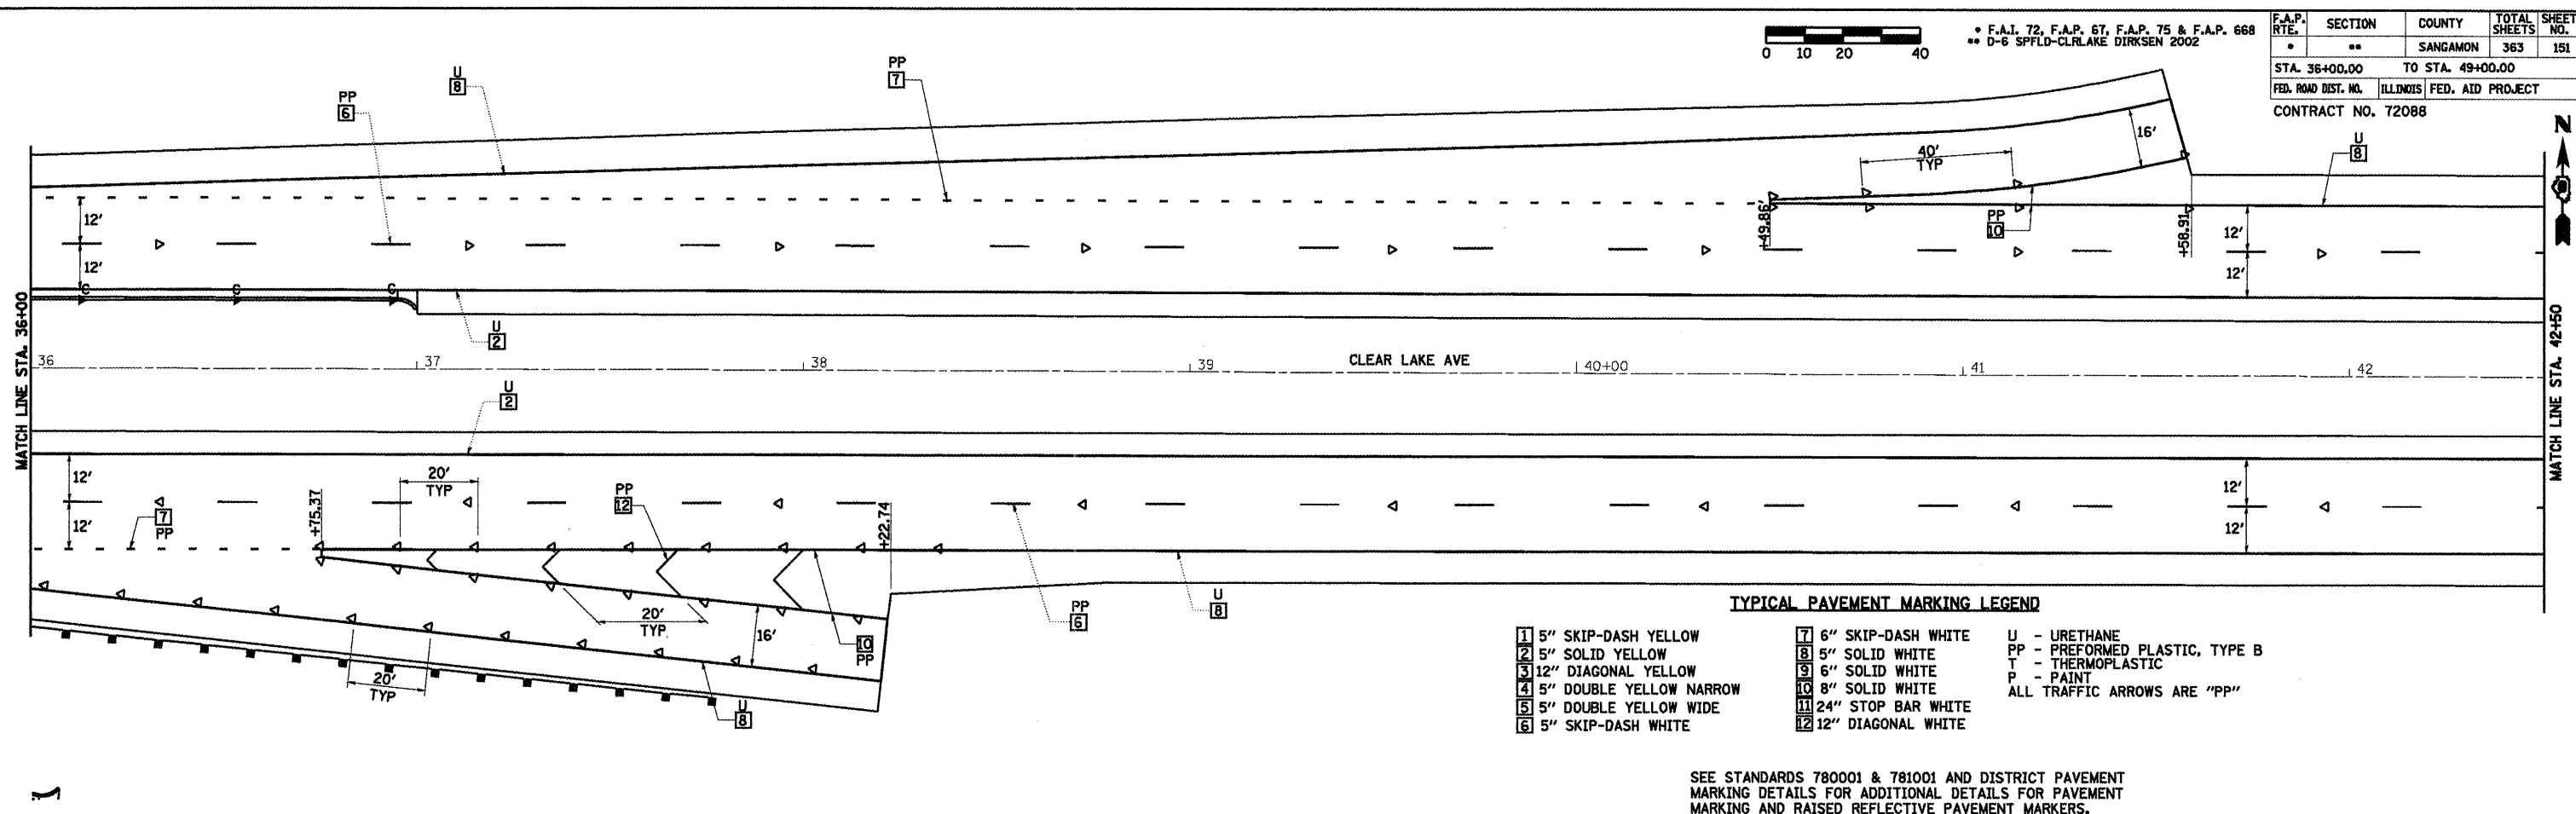

TYPICAL PAVEMENT MARKING LEGEND


1 5" SKIP-DASH YELLOW	7 6" SKIP-DASH WHITE	U - URETHANE
2 5" SOLID YELLOW	8 5" SOLID WHITE	PP - PREFORMED PLASTIC, TYPE B
3 12" DIAGONAL YELLOW	9 6" SOLID WHITE	T - THERMOPLASTIC
4 5" DOUBLE YELLOW NARROW	10 8" SOLID WHITE	P - PAINT
5 5" DOUBLE YELLOW WIDE	11 24" STOP BAR WHITE	ALL TRAFFIC ARROWS ARE "PP"
6 5" SKIP-DASH WHITE	12 12" DIAGONAL WHITE	

SEE STANDARDS 780001 & 781001 AND DISTRICT PAVEMENT MARKING DETAILS FOR ADDITIONAL DETAILS FOR PAVEMENT MARKING AND RAISED REFLECTIVE PAVEMENT MARKERS.

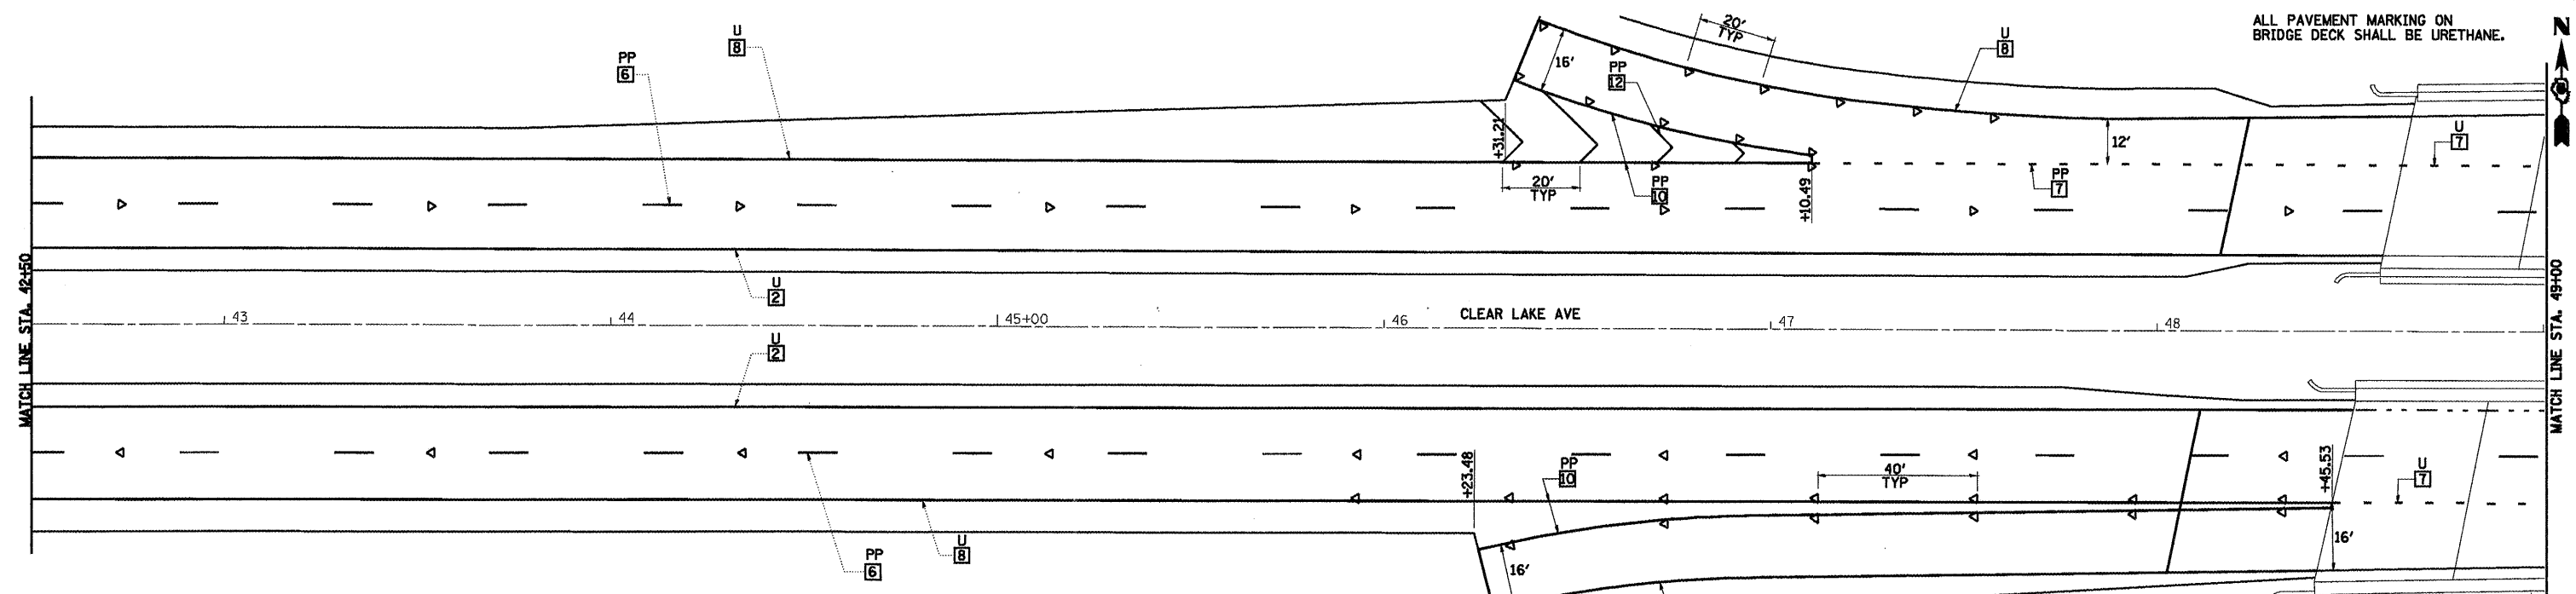

LEGEND

	RAISED REFL PAVT MKR AMBER BIDIRECTIONAL		PRISMATIC CURB REFLECTOR AMBER BIDIRECTIONAL
	RAISED REFL PAVT MKR AMBER MONODIRECTIONAL		PRISMATIC CURB REFLECTOR AMBER MONODIRECTIONAL
	RAISED REFL PAVT MKR CRYSTAL MONODIRECTIONAL		PRISMATIC CURB REFLECTOR CRYSTAL MONODIRECTIONAL
	EXISTING PAVEMENT MARKING		

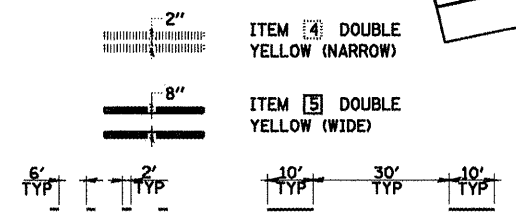

REVISIONS	
NAME	DATE

ILLINOIS DEPARTMENT OF TRANSPORTATION
PAVEMENT MARKING PLAN
CLEAR LAKE AVENUE
 SCALE: VERT. DATE 08/05
 DRAWN BY MLO
 CHECKED BY SJK