
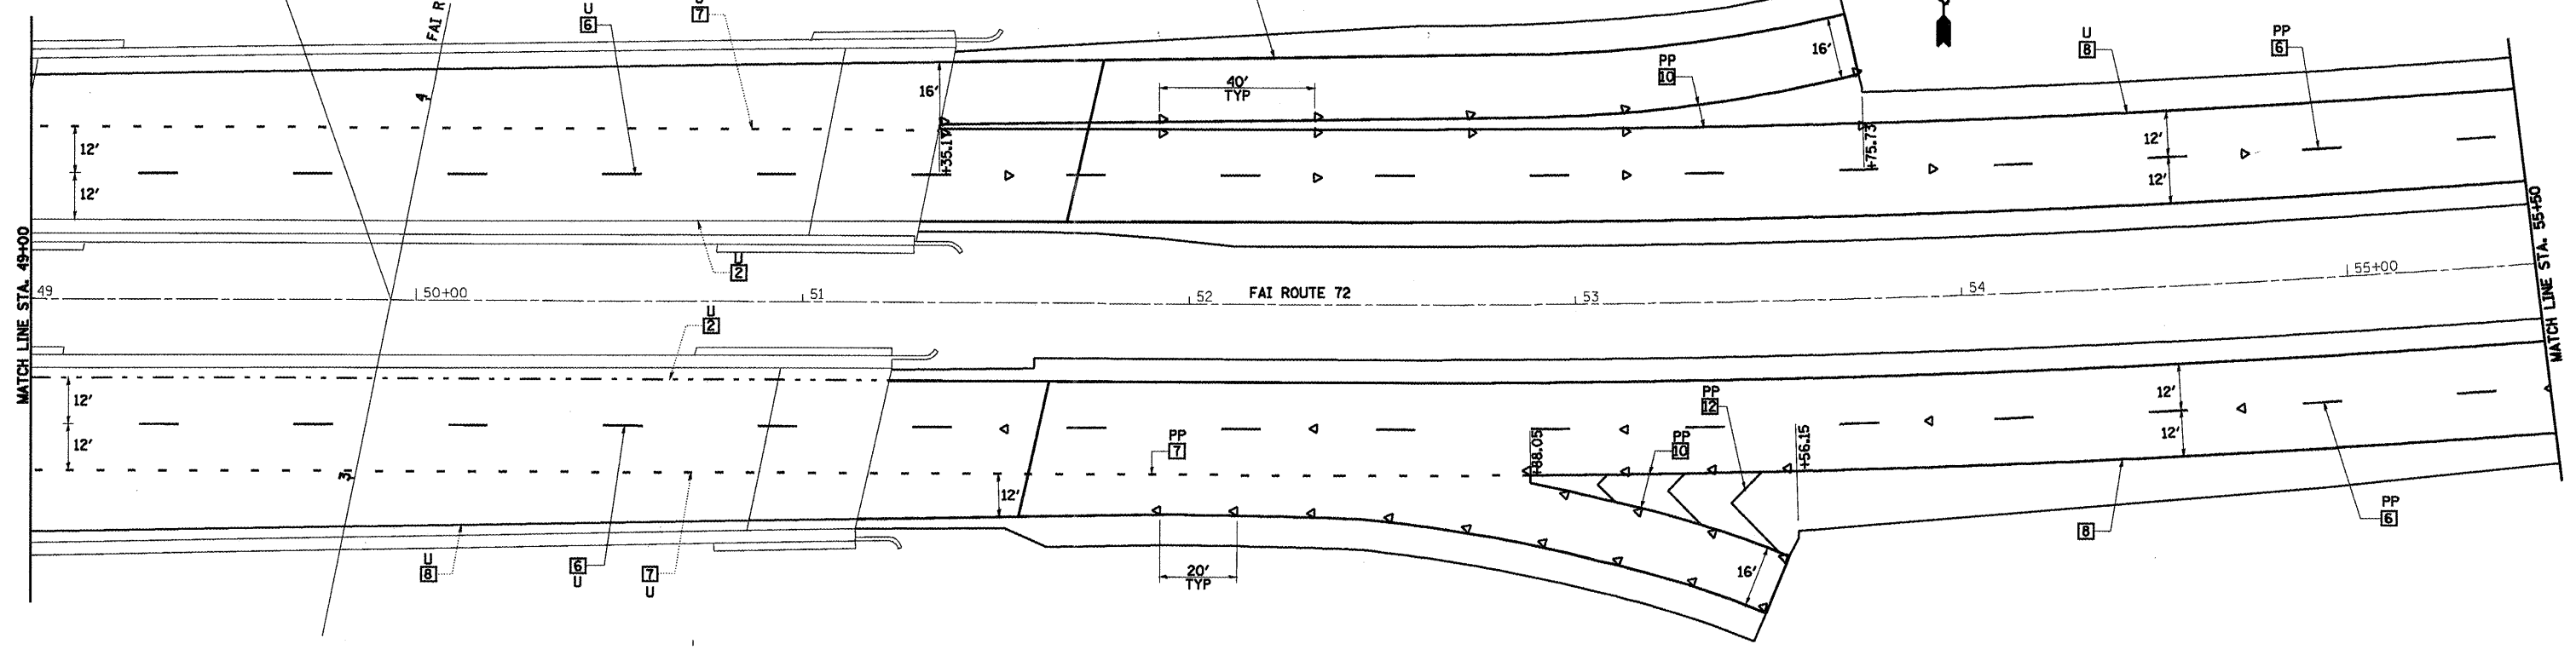


ALL PAVEMENT MARKING ON
BRIDGE DECK SHALL BE URETHANE.

F.A.P. 72, F.A.P. 67, F.A.P. 75 & F.A.P. 668
D-6 SPFLD-CLRLAKE DIRKSEN 2002


F.A.P. SHEETS	SECTION	COUNTY	TOTAL SHEETS	SHEET NO.
•	••	SANGAMON	363	152
STA. 49+00.00		TO STA. 62+00.00		
FED. ROAD DIST. NO.		ILLINOIS	FED. AID PROJECT	
CONTRACT NO. 72088				

STA. 49+33.47 (CLEAR LAKE AVE) =
STA. 333+47.14 (FAI RTE 55)

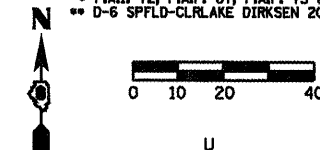


TYPICAL PAVEMENT MARKING LEGEND

- | | | |
|---------------------------|-----------------------|---|
| 1 5" SKIP-DASH YELLOW | 7 6" SKIP-DASH WHITE | U - URETHANE |
| 2 5" SOLID YELLOW | 8 5" SOLID WHITE | PP - PREFORMED PLASTIC, TYPE B |
| 3 12" DIAGONAL YELLOW | 9 6" SOLID WHITE | T - THERMOPLASTIC |
| 4 5" DOUBLE YELLOW NARROW | 10 8" SOLID WHITE | P - PAINT |
| 5 5" DOUBLE YELLOW WIDE | 11 24" STOP BAR WHITE | ALL TRAFFIC ARROWS ARE "PP" |
| 6 5" SKIP-DASH WHITE | 12 12" DIAGONAL WHITE | SEE STANDARDS 780001 & 781001 AND DISTRICT PAVEMENT MARKING DETAILS FOR ADDITIONAL DETAILS FOR PAVEMENT MARKING AND RAISED REFLECTIVE PAVEMENT MARKERS. |

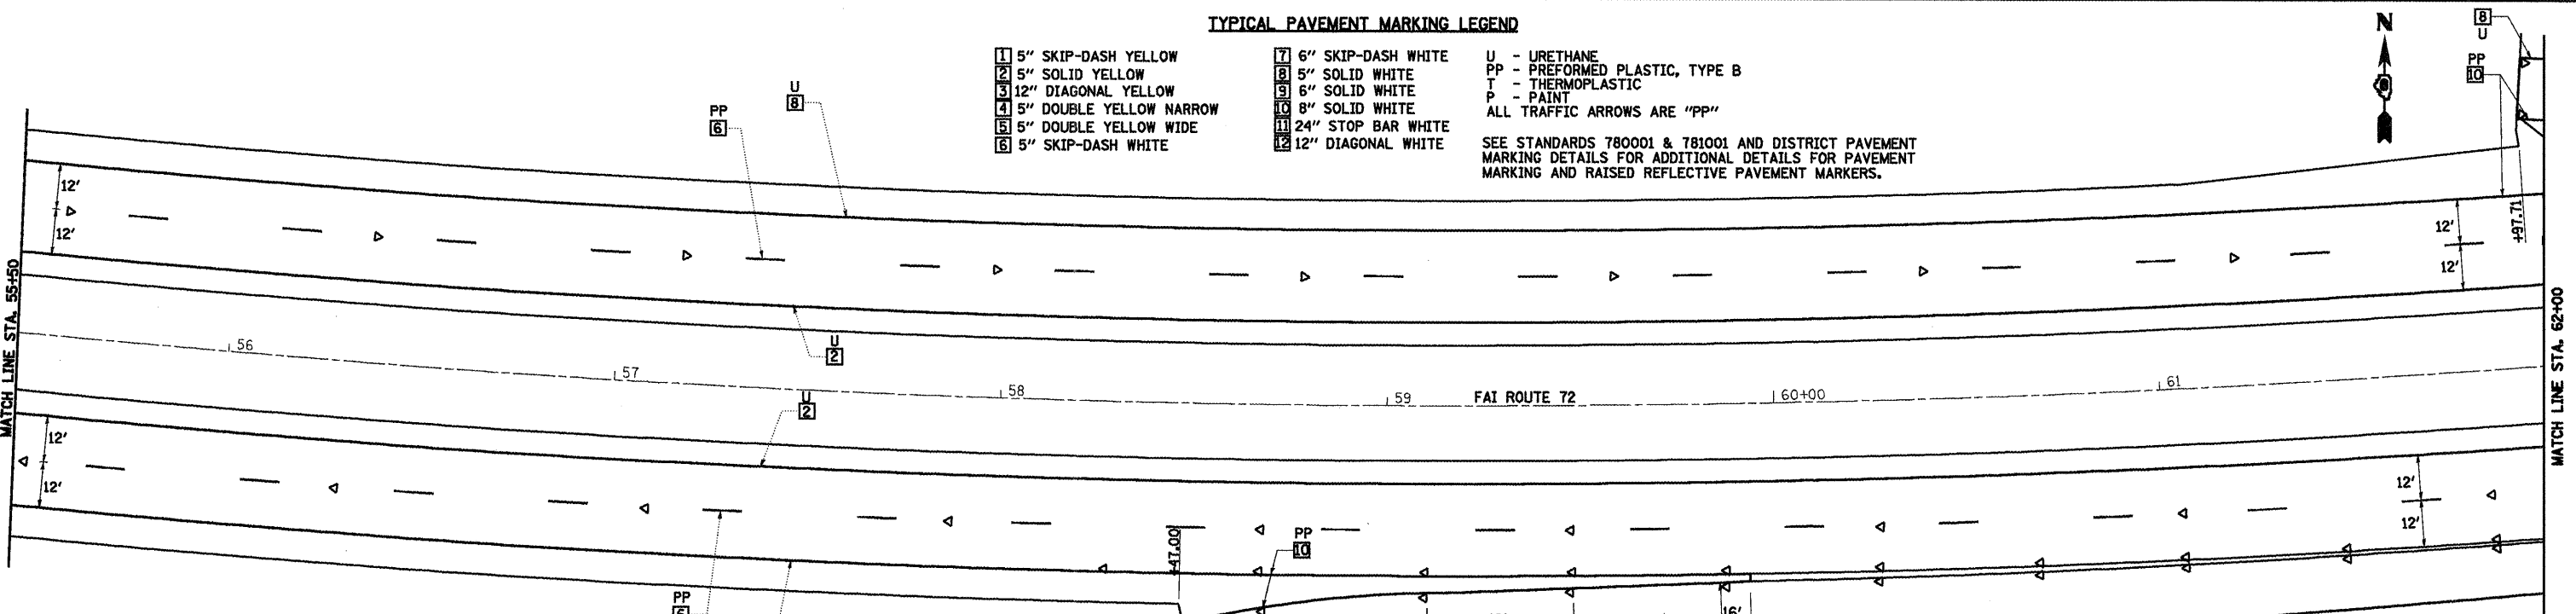

LEGEND

- | | |
|--|--|
| RAISED REFL PAVT MKR AMBER BIDIRECTIONAL | PRISMATIC CURB REFLECTOR AMBER BIDIRECTIONAL |
| RAISED REFL PAVT MKR AMBER MONODIRECTIONAL | PRISMATIC CURB REFLECTOR AMBER MONODIRECTIONAL |
| RAISED REFL PAVT MKR CRYSTAL MONODIRECTIONAL | PRISMATIC CURB REFLECTOR CRYSTAL MONODIRECTIONAL |
| EXISTING PAVEMENT MARKING | |

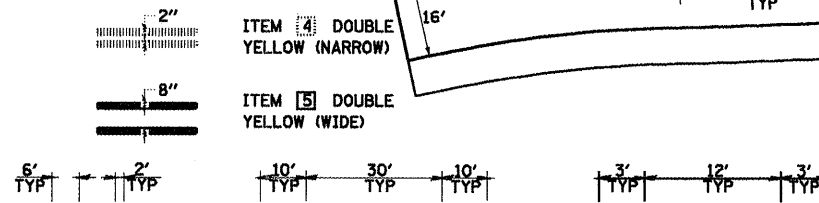

REVISIONS	
NAME	DATE

ILLINOIS DEPARTMENT OF TRANSPORTATION
**PAVEMENT MARKING PLAN
CLEAR LAKE AVENUE**
SCALE: VERT. _____
 HORIZ. _____
DATE 08/05
DRAWN BY MLO
CHECKED BY SJK

SHEET 11 OF 19