
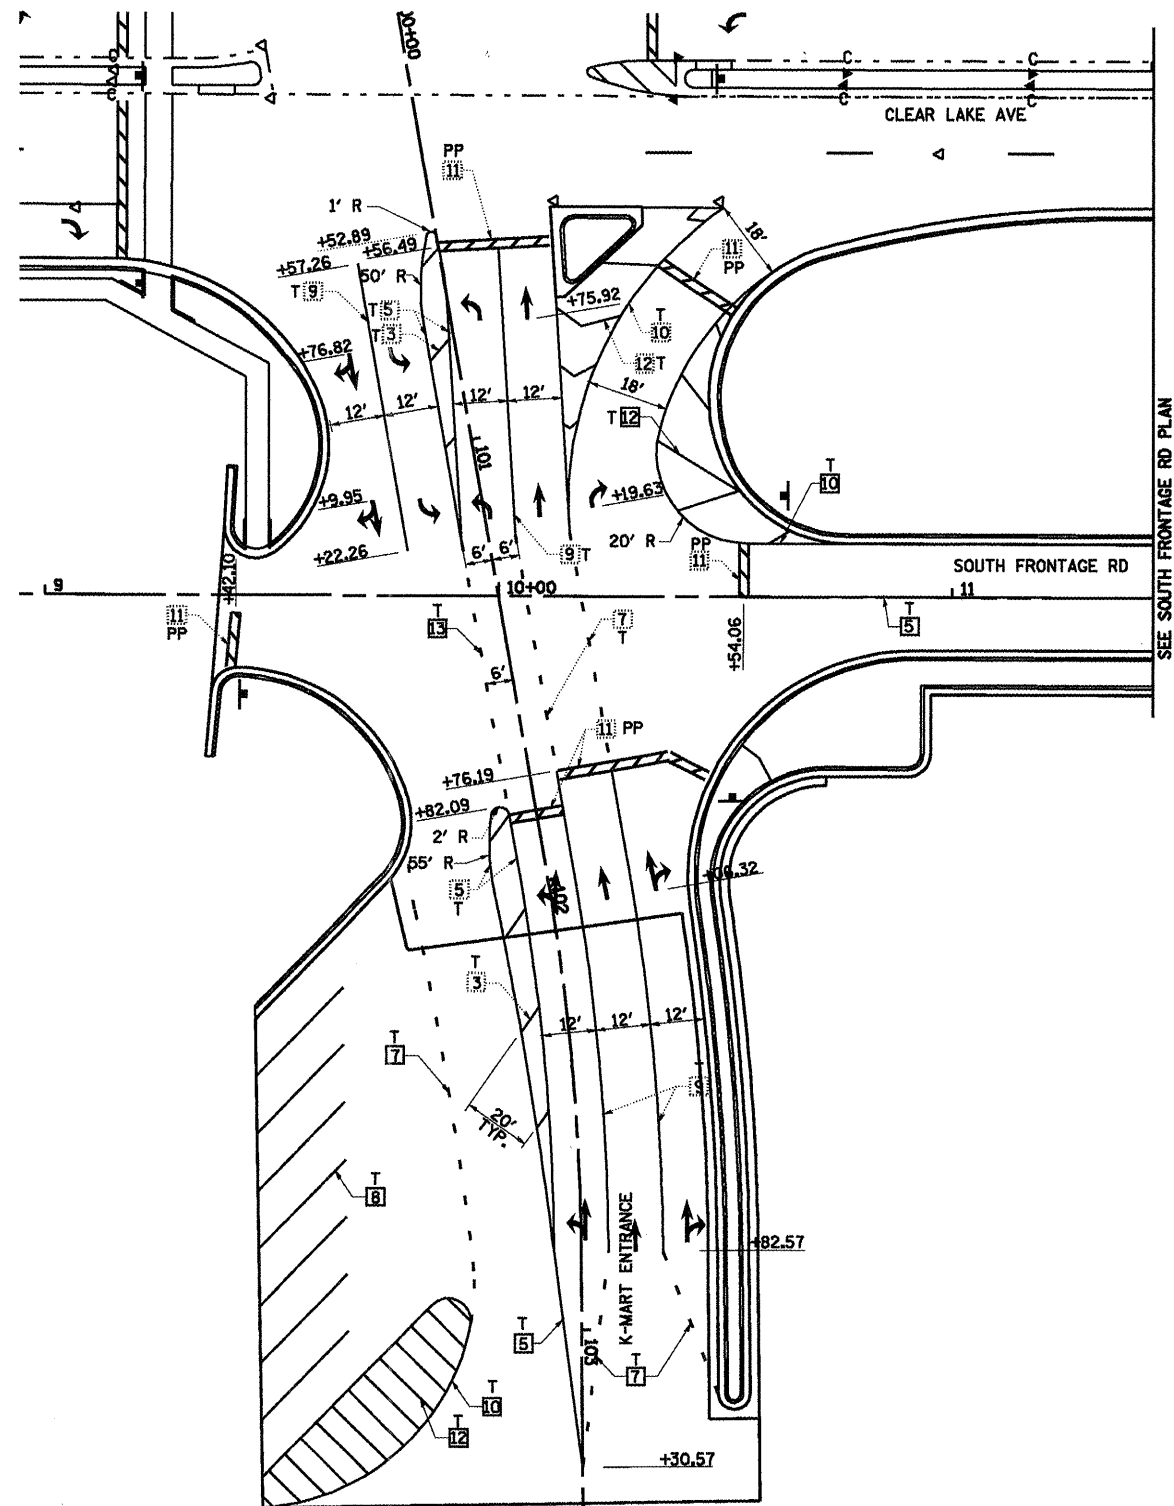


F.A.P. RTE.	SECTION	COUNTY	TOTAL SHEETS	SHEET NO.
.	..	SANGAMON	363	158
STA.		TO STA.		
FED. ROAD DIST. NO.	ILLINOIS	FED. AID PROJECT		
CONTRACT NO. 72088				

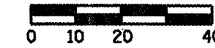

LEGEND

	RAISED REFL PAVT MKR AMBER BIDIRECTIONAL		PRISMATIC CURB REFLECTOR AMBER BIDIRECTIONAL
	RAISED REFL PAVT MKR AMBER MONODIRECTIONAL		PRISMATIC CURB REFLECTOR AMBER MONODIRECTIONAL
	RAISED REFL PAVT MKR CRYSTAL MONODIRECTIONAL		PRISMATIC CURB REFLECTOR CRYSTAL MONODIRECTIONAL
	EXISTING PAVEMENT MARKING		
	ITEM [4] DOUBLE YELLOW (NARROW)		ITEM [5] DOUBLE YELLOW (WIDE)

6' TYP
 2' TYP
 10' TYP
 30' TYP
 10' TYP

TYPICAL PAVEMENT MARKING LEGEND

[1] 5" SKIP-DASH YELLOW	[7] 6" SKIP-DASH WHITE	U - URETHANE
[2] 5" SOLID YELLOW	[8] 5" SOLID WHITE	PP - PREFORMED PLASTIC, TYPE B
[3] 12" DIAGONAL YELLOW	[9] 6" SOLID WHITE	T - THERMOPLASTIC
[4] 5" DOUBLE YELLOW NARROW	[10] 8" SOLID WHITE	P - PAINT
[5] 5" DOUBLE YELLOW WIDE	[11] 24" STOP BAR WHITE	ALL TRAFFIC ARROWS ARE "PP"
[6] 5" SKIP-DASH WHITE	[12] 12" DIAGONAL WHITE	
	[13] 6" SKIP-DASH YELLOW	

SEE STANDARDS 780001 & 781001 AND DISTRICT PAVEMENT MARKING DETAILS FOR ADDITIONAL DETAILS FOR PAVEMENT MARKING AND RAISED REFLECTIVE PAVEMENT MARKERS.

SHEET 17 OF 19

REVISIONS	
NAME	DATE

ILLINOIS DEPARTMENT OF TRANSPORTATION

**PAVEMENT MARKING PLAN
K-MART ENTRANCE**

SCALE: VERT.
HORIZ.
DATE 08/05

DRAWN BY MLO
CHECKED BY SJK