
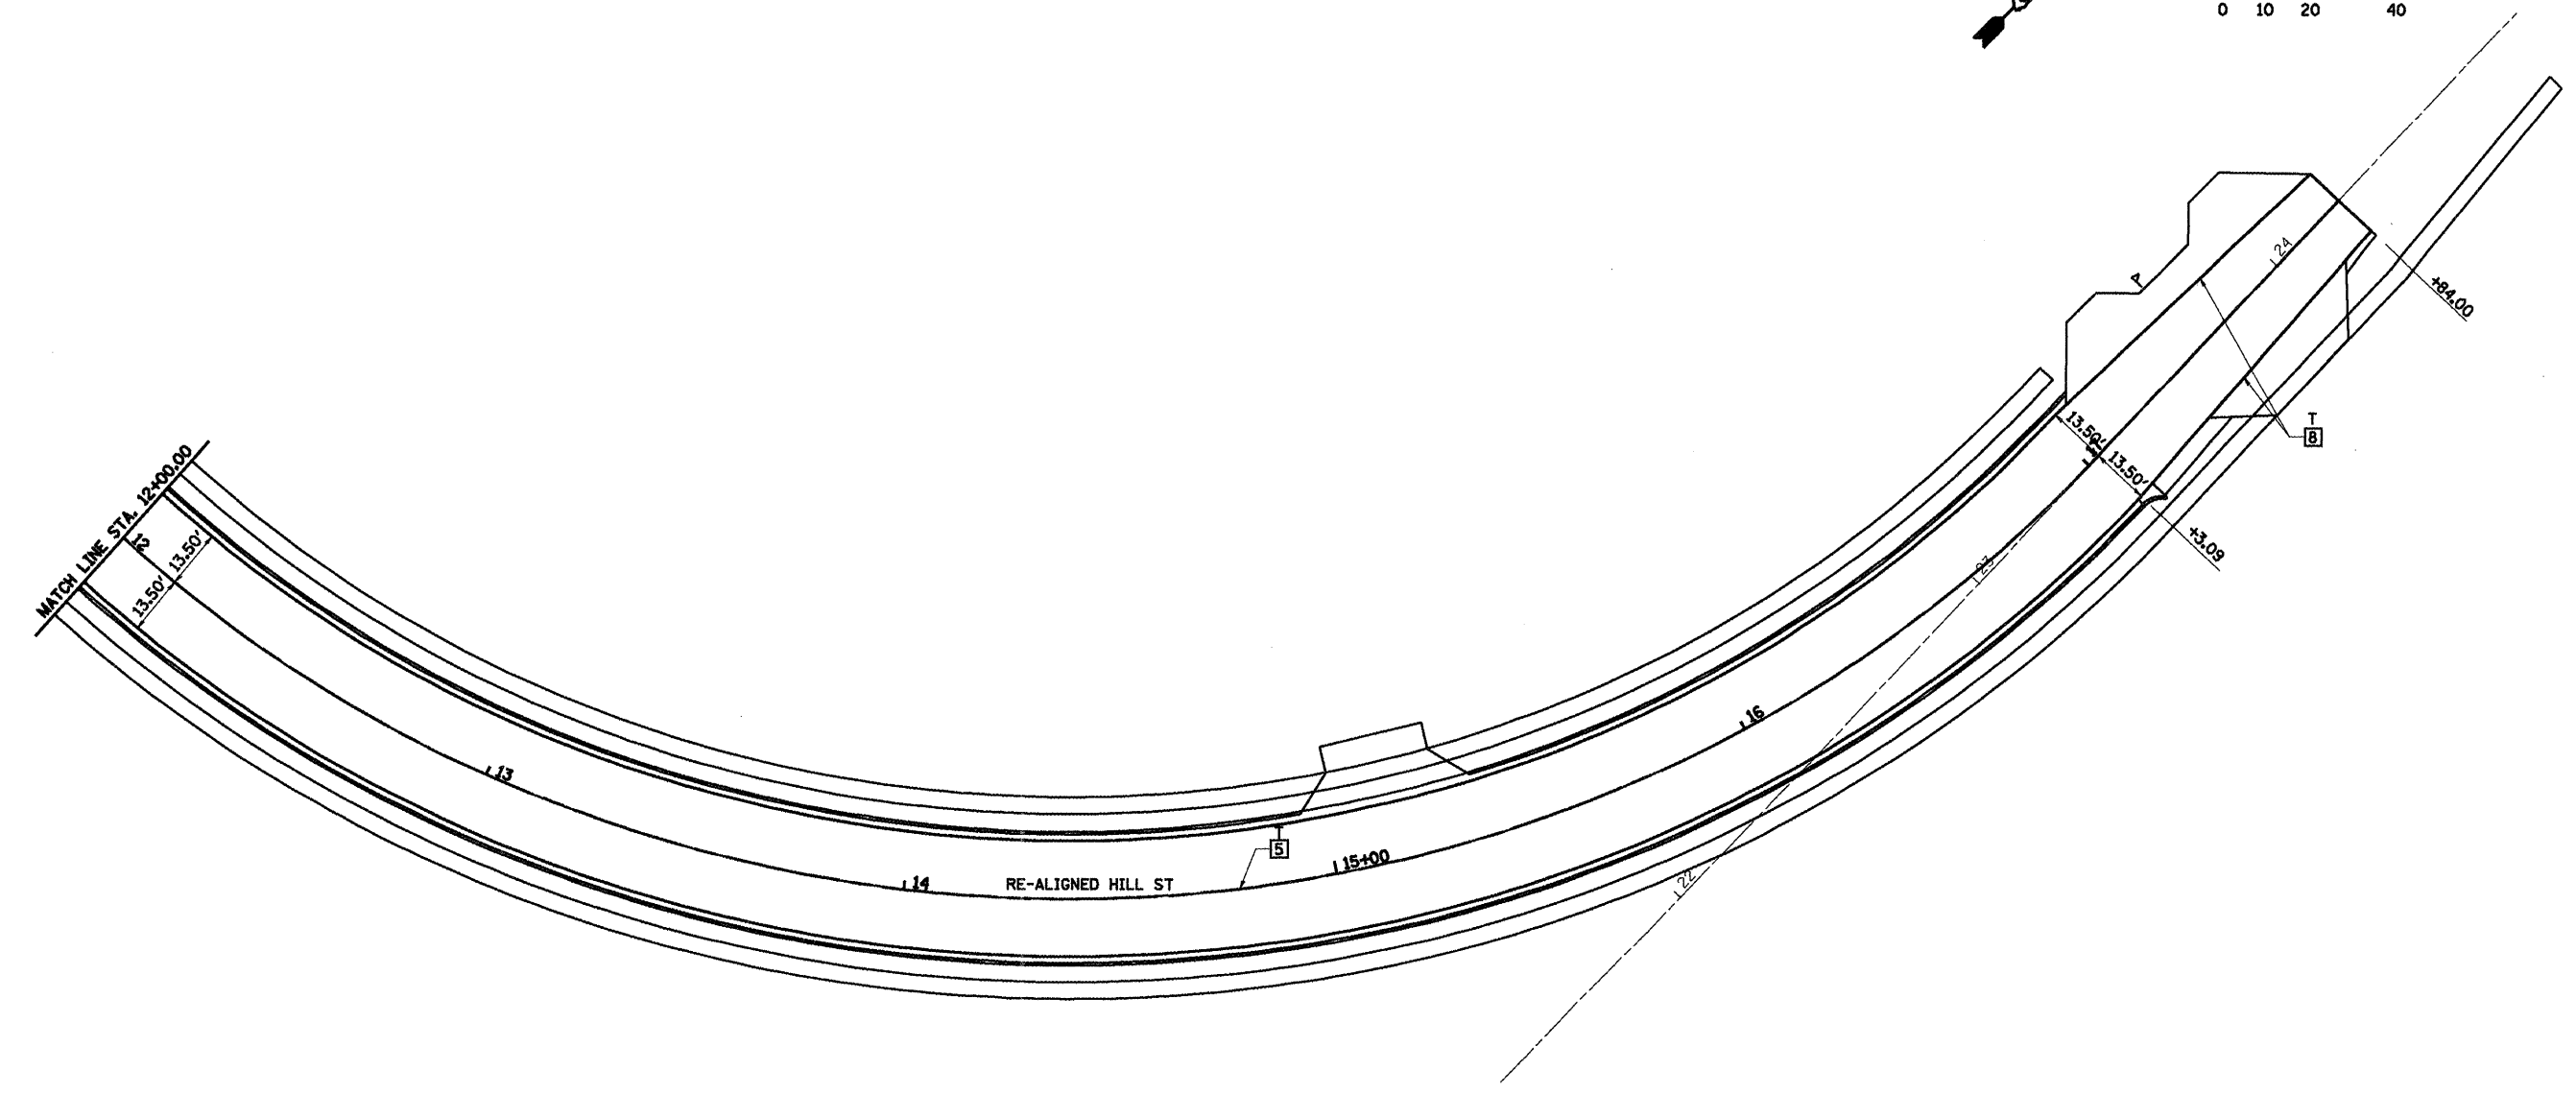
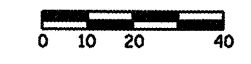


• F.A.P. 72, F.A.P. 67, F.A.P. 75 & F.A.P. 668  
 • D-6 SPFLD-CLRLAKE DIRKSEN 2002

F.A.P. RTE.	SECTION	COUNTY	TOTAL SHEETS	SHEET NO.
		SANGAMON	363	160
STA.	TO STA.			
FED. ROAD DIST. NO.	ILLINOIS	FED. AID PROJECT		
CONTRACT NO. 72088				

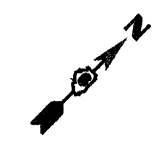

**TYPICAL PAVEMENT MARKING LEGEND**

- |                           |                       |                                |
|---------------------------|-----------------------|--------------------------------|
| 1 5" SKIP-DASH YELLOW     | 7 6" SKIP-DASH WHITE  | U - URETHANE                   |
| 2 5" SOLID YELLOW         | 8 5" SOLID WHITE      | PP - PREFORMED PLASTIC, TYPE B |
| 3 12" DIAGONAL YELLOW     | 9 6" SOLID WHITE      | T - THERMOPLASTIC              |
| 4 5" DOUBLE YELLOW NARROW | 10 8" SOLID WHITE     | P - PAINT                      |
| 5 5" DOUBLE YELLOW WIDE   | 11 24" STOP BAR WHITE | ALL TRAFFIC ARROWS ARE "PP"    |
| 6 5" SKIP-DASH WHITE      | 12 12" DIAGONAL WHITE |                                |

SEE STANDARDS 780001 & 781001 AND DISTRICT PAVEMENT MARKING DETAILS FOR ADDITIONAL DETAILS FOR PAVEMENT MARKING AND RAISED REFLECTIVE PAVEMENT MARKERS.

**LEGEND**

- |  |   |  |   |
|--|---|--|---|
|  | RAISED REFL PAVT MKR<br>AMBER BIDIRECTIONAL     |  | PRISMATIC CURB REFLECTOR<br>AMBER BIDIRECTIONAL     |
|  | RAISED REFL PAVT MKR<br>AMBER MONODIRECTIONAL   |  | PRISMATIC CURB REFLECTOR<br>AMBER MONODIRECTIONAL   |
|  | RAISED REFL PAVT MKR<br>CRYSTAL MONODIRECTIONAL |  | PRISMATIC CURB REFLECTOR<br>CRYSTAL MONODIRECTIONAL |
|  | EXISTING PAVEMENT MARKING                       |  |   |
|  | ITEM 4 DOUBLE<br>YELLOW (NARROW)                |  | ITEM 5 DOUBLE<br>YELLOW (WIDE)                      |
|  | 6'<br>TYP                                       |  | 2'<br>TYP   |
|  | 10'<br>TYP                                      |  | 30'<br>TYP  |
|  | 10'<br>TYP                                      |  |   |

SHEET 19 OF 19

REVISIONS	
NAME	DATE

ILLINOIS DEPARTMENT OF TRANSPORTATION

**PAVEMENT MARKING PLAN  
HILL STREET**

SCALE: VERT.  
HORIZ.  
DATE 08/05

DRAWN BY MLO  
CHECKED BY SJK