

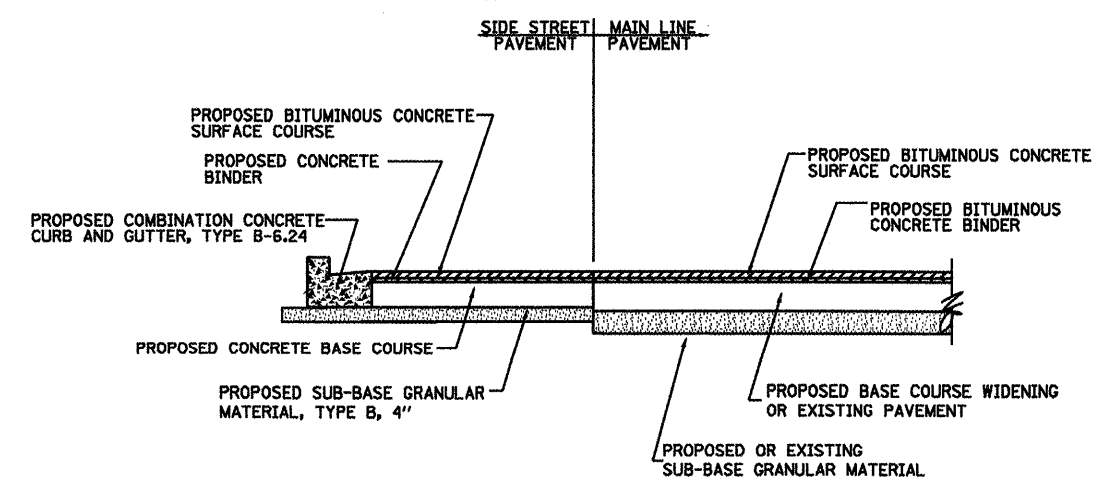
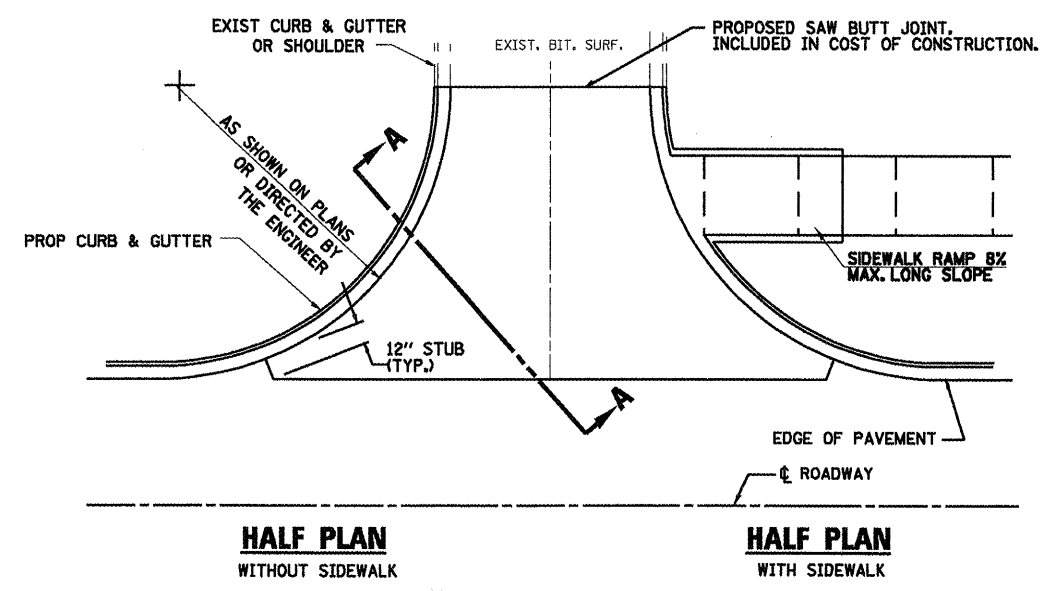
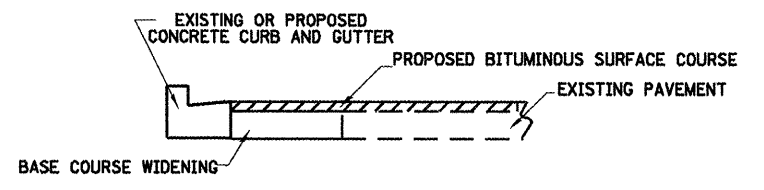


DETAIL A - URBAN SIDEROAD RETURN (REBUILDING)

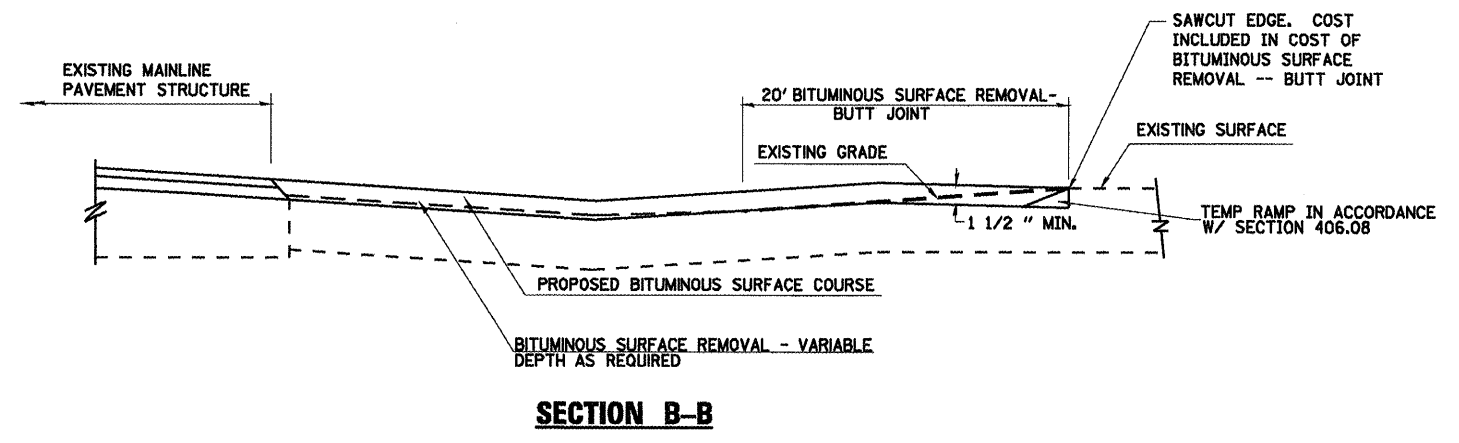

SEE INTERSECTION GEOMETRICS FOR ELEVATIONS.

DETAIL B - URBAN SIDEROAD RETURN (WIDENING & RESURFACING)

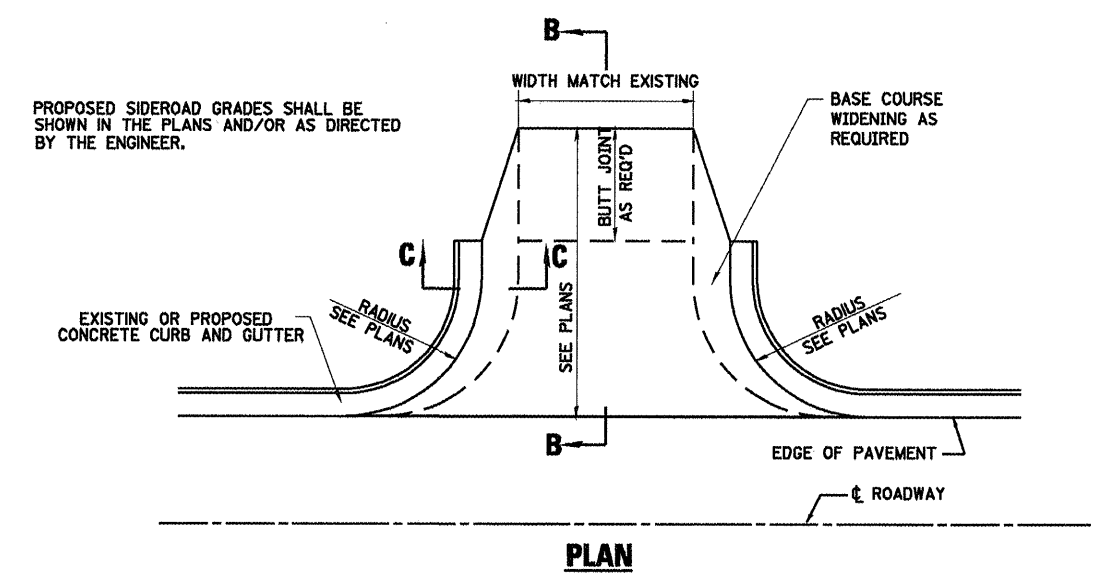

SEE INTERSECTION GEOMETRICS FOR ELEVATIONS.

REVISIONS	
NAME	DATE

ILLINOIS DEPARTMENT OF TRANSPORTATION
DETAILS FOR URBAN SIDEROAD RETURNS IN CURB & GUTTER SECTION
 SCALE: DATE: 08/05
 DRAWN BY: DIST. 6
 CHECKED BY: BWC