


|                     |          |                  |              |           |
|---------------------|----------|------------------|--------------|-----------|
| F.A.P. RTE.         | SECTION  | COUNTY           | TOTAL SHEETS | SHEET NO. |
| *                   | **       | SANGAMON         | 363          | 166       |
| STA.                |          | TO STA.          |              |           |
| FED. ROAD DIST. NO. | ILLINOIS | FED. AID PROJECT |              |           |
| CONTRACT NO. 72088  |          |                  |              |           |

### DETAIL G - RURAL MAILBOX TURNOUTS

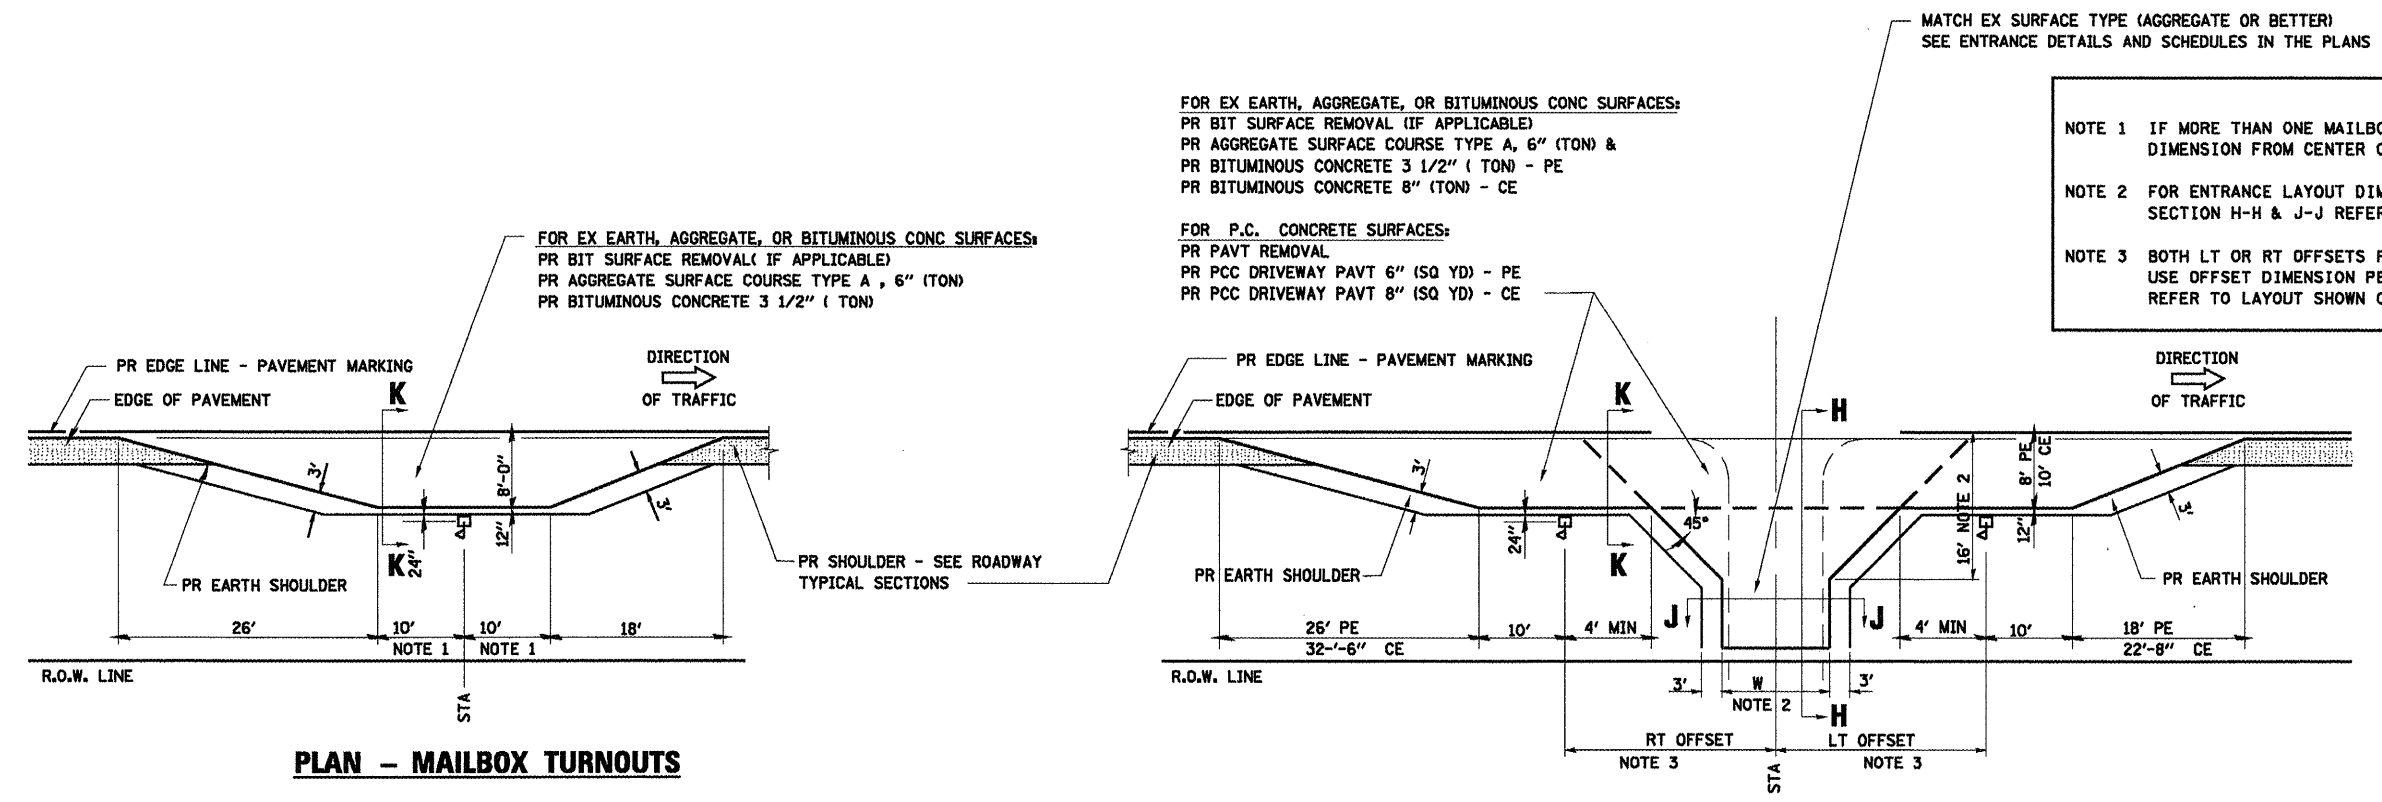

FOR EX EARTH, AGGREGATE, OR BITUMINOUS CONC SURFACES:  
 PR BIT SURFACE REMOVAL (IF APPLICABLE)  
 PR AGGREGATE SURFACE COURSE TYPE A, 6" (TON) &  
 PR BITUMINOUS CONCRETE 3 1/2" (TON) - PE  
 PR BITUMINOUS CONCRETE 8" (TON) - CE

FOR P.C. CONCRETE SURFACES:  
 PR PAVT REMOVAL  
 PR PCC DRIVEWAY PAVT 6" (SQ YD) - PE  
 PR PCC DRIVEWAY PAVT 8" (SQ YD) - CE

MATCH EX SURFACE TYPE (AGGREGATE OR BETTER)  
 SEE ENTRANCE DETAILS AND SCHEDULES IN THE PLANS


NOTE 1 IF MORE THAN ONE MAILBOX IS PRESENT, DIMENSION FROM CENTER OF END MAILBOX.

NOTE 2 FOR ENTRANCE LAYOUT DIMENSIONS AND SECTION H-H & J-J REFER TO SHEET 5 OF 6.


NOTE 3 BOTH LT OR RT OFFSETS FOR MAILBOX SHOWN USE OFFSET DIMENSION PER SCHEDULE AND REFER TO LAYOUT SHOWN ON THE PLAN.

PLAN - MAILBOX TURNOUTS


PLAN - COMBINED MAILBOX TURNOUT WITH TRAILING OR LEADING ENTRANCE

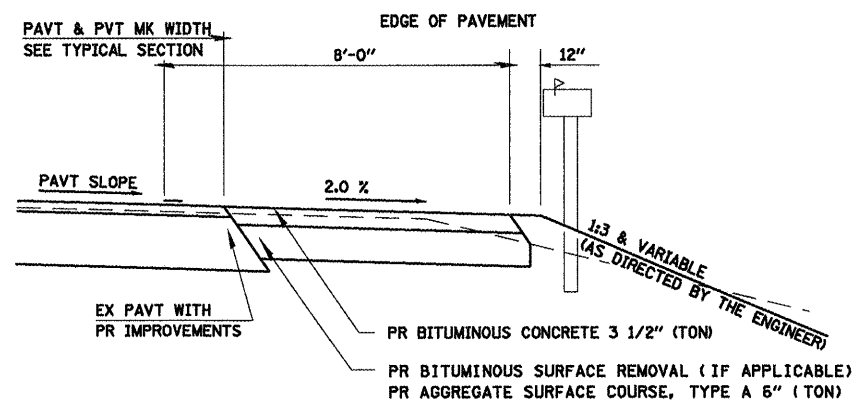

SECTION K-K THRU MAILBOX TURNOUT  
 ALSO APPLIES TO MAILBOX TURNOUTS COMBINED WITH  
 EX EARTH, AGGREGATE, OR BITUMINOUS PE & FE

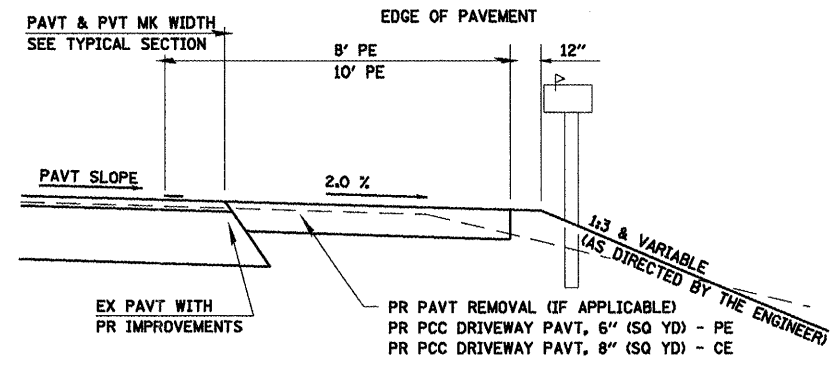

SECTION K-K THRU MAILBOX TURNOUT  
 COMBINED WITH EX CONC PE OR CE

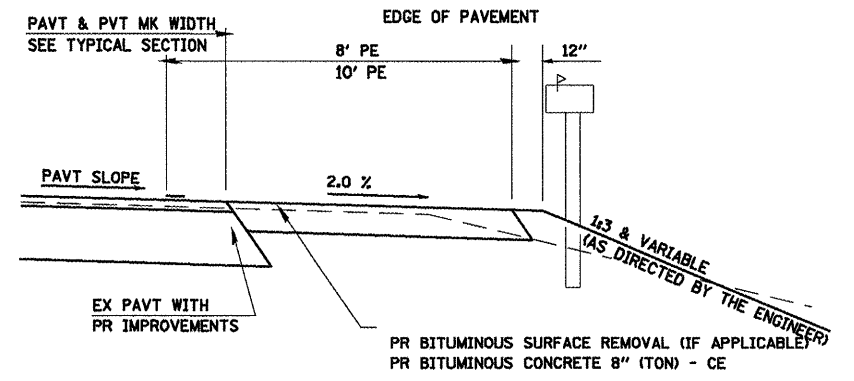

SECTION K-K THRU MAILBOX TURNOUT  
 COMBINED WITH EX EARTH, AGGREGATE, OR BITUMINOUS CE

| REVISIONS |      |
|-----------|------|
| NAME      | DATE |
|           |      |
|           |      |
ILLINOIS DEPARTMENT OF TRANSPORTATION

**DETAILS FOR RURAL MAILBOX TURNOUTS IN SHOULDER SECTION**

SCALE: DATE: 08/05

DRAWN BY DIST. 6  
 CHECKED BY BWC