



F.A.P. 72, F.A.P. 67, F.A.P. 75 & F.A.P. 668
 D-6 SPFLD-CLRLAKE DIRKSEN 2002



F.A.P. RTE.	SECTION	COUNTY	TOTAL SHEETS	SHEET NO.
•	••	SANGAMON	363	173
STA.		TO STA.		
FED. ROAD DIST. NO.		ILLINOIS FED. AID PROJECT		
CONTRACT NO. 72088				

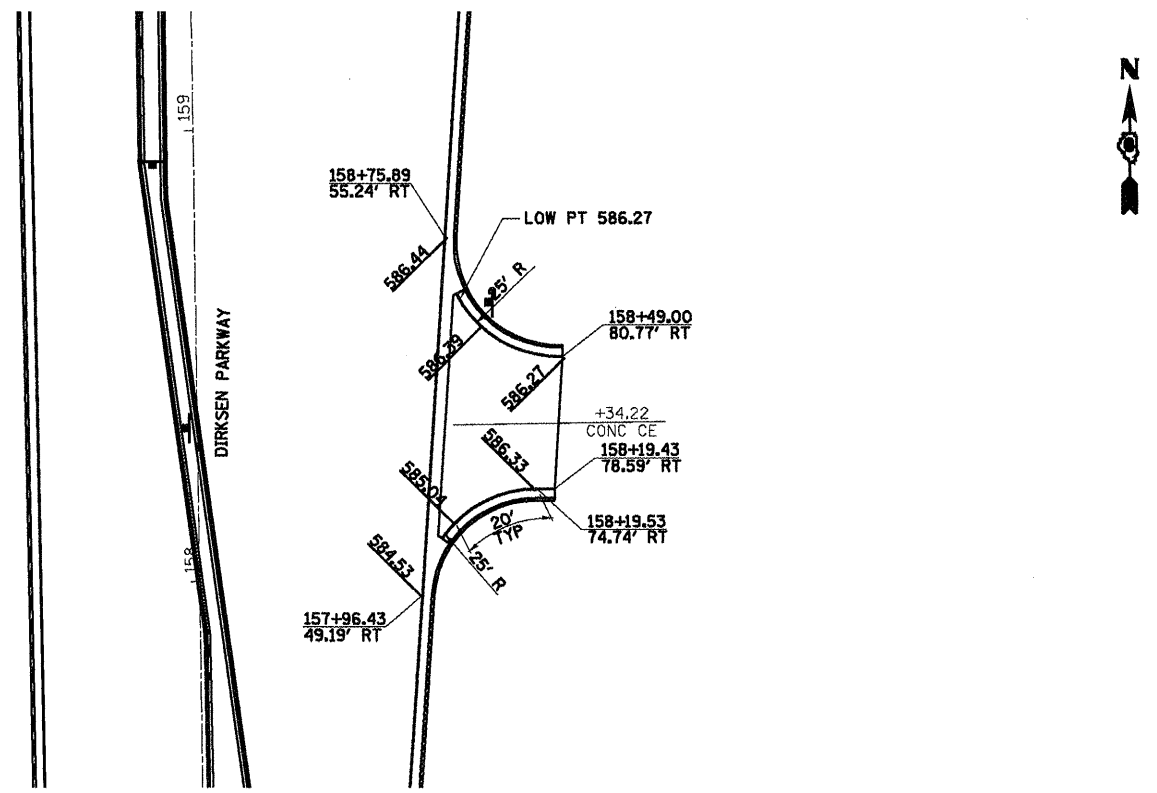

DIRKSEN - JP MORGAN CHASE BANK

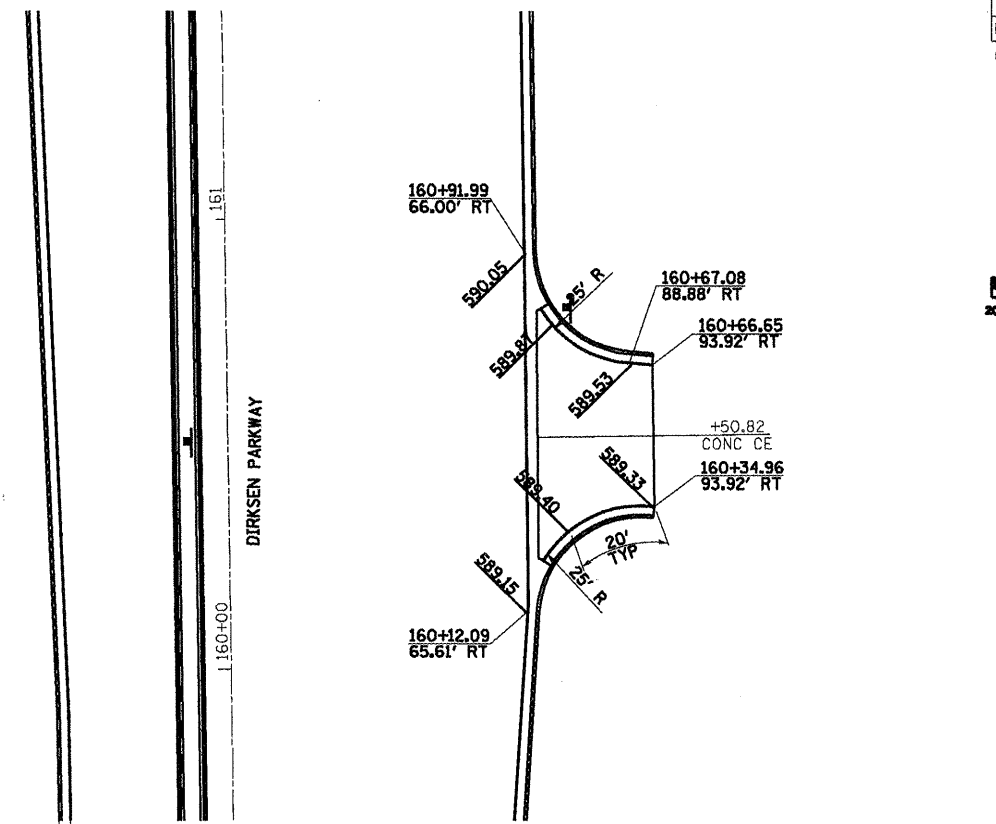

DIRKSEN - STARBUCKS ENTRANCE

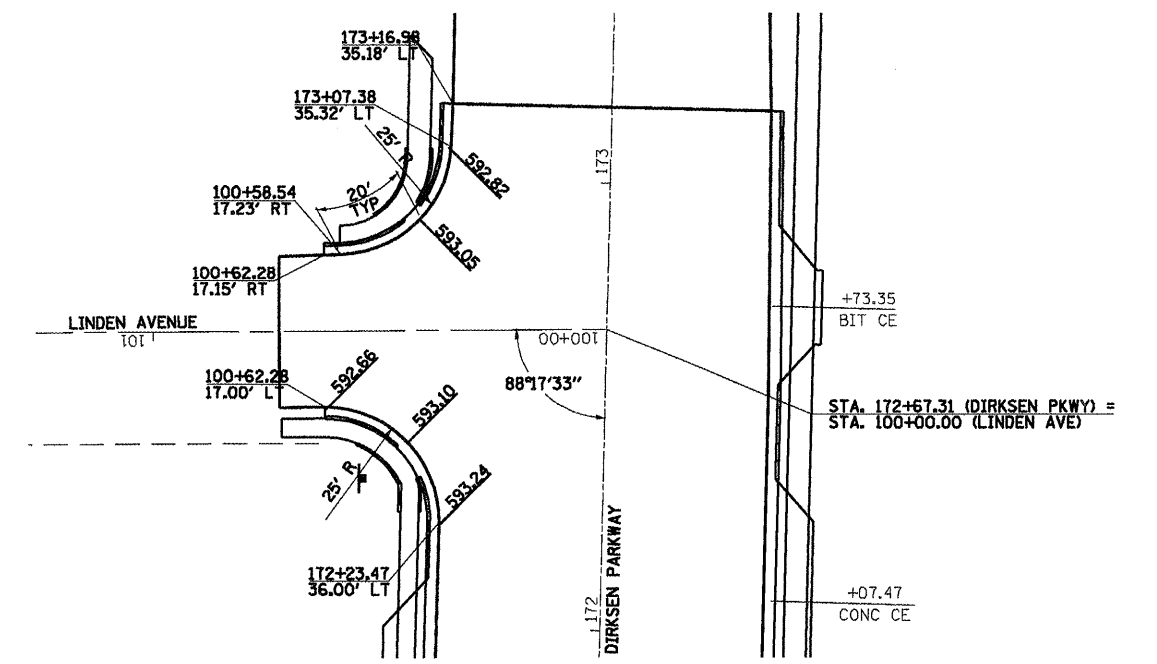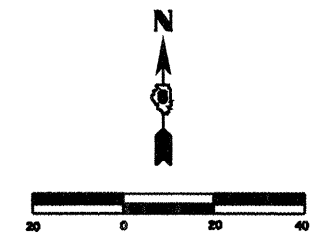

DIRKSEN - LINDEN AVE



LEGEND
 XXX.XX PROPOSED FINISHED ELEVATION

REVISIONS	
NAME	DATE

SHEET 7 OF 9
 ILLINOIS DEPARTMENT OF TRANSPORTATION
INTERSECTION GEOMETRICS
 SCALE: 1"=20'
 DATE 7/13/05
 DRAWN BY NJV
 CHECKED BY RMD