
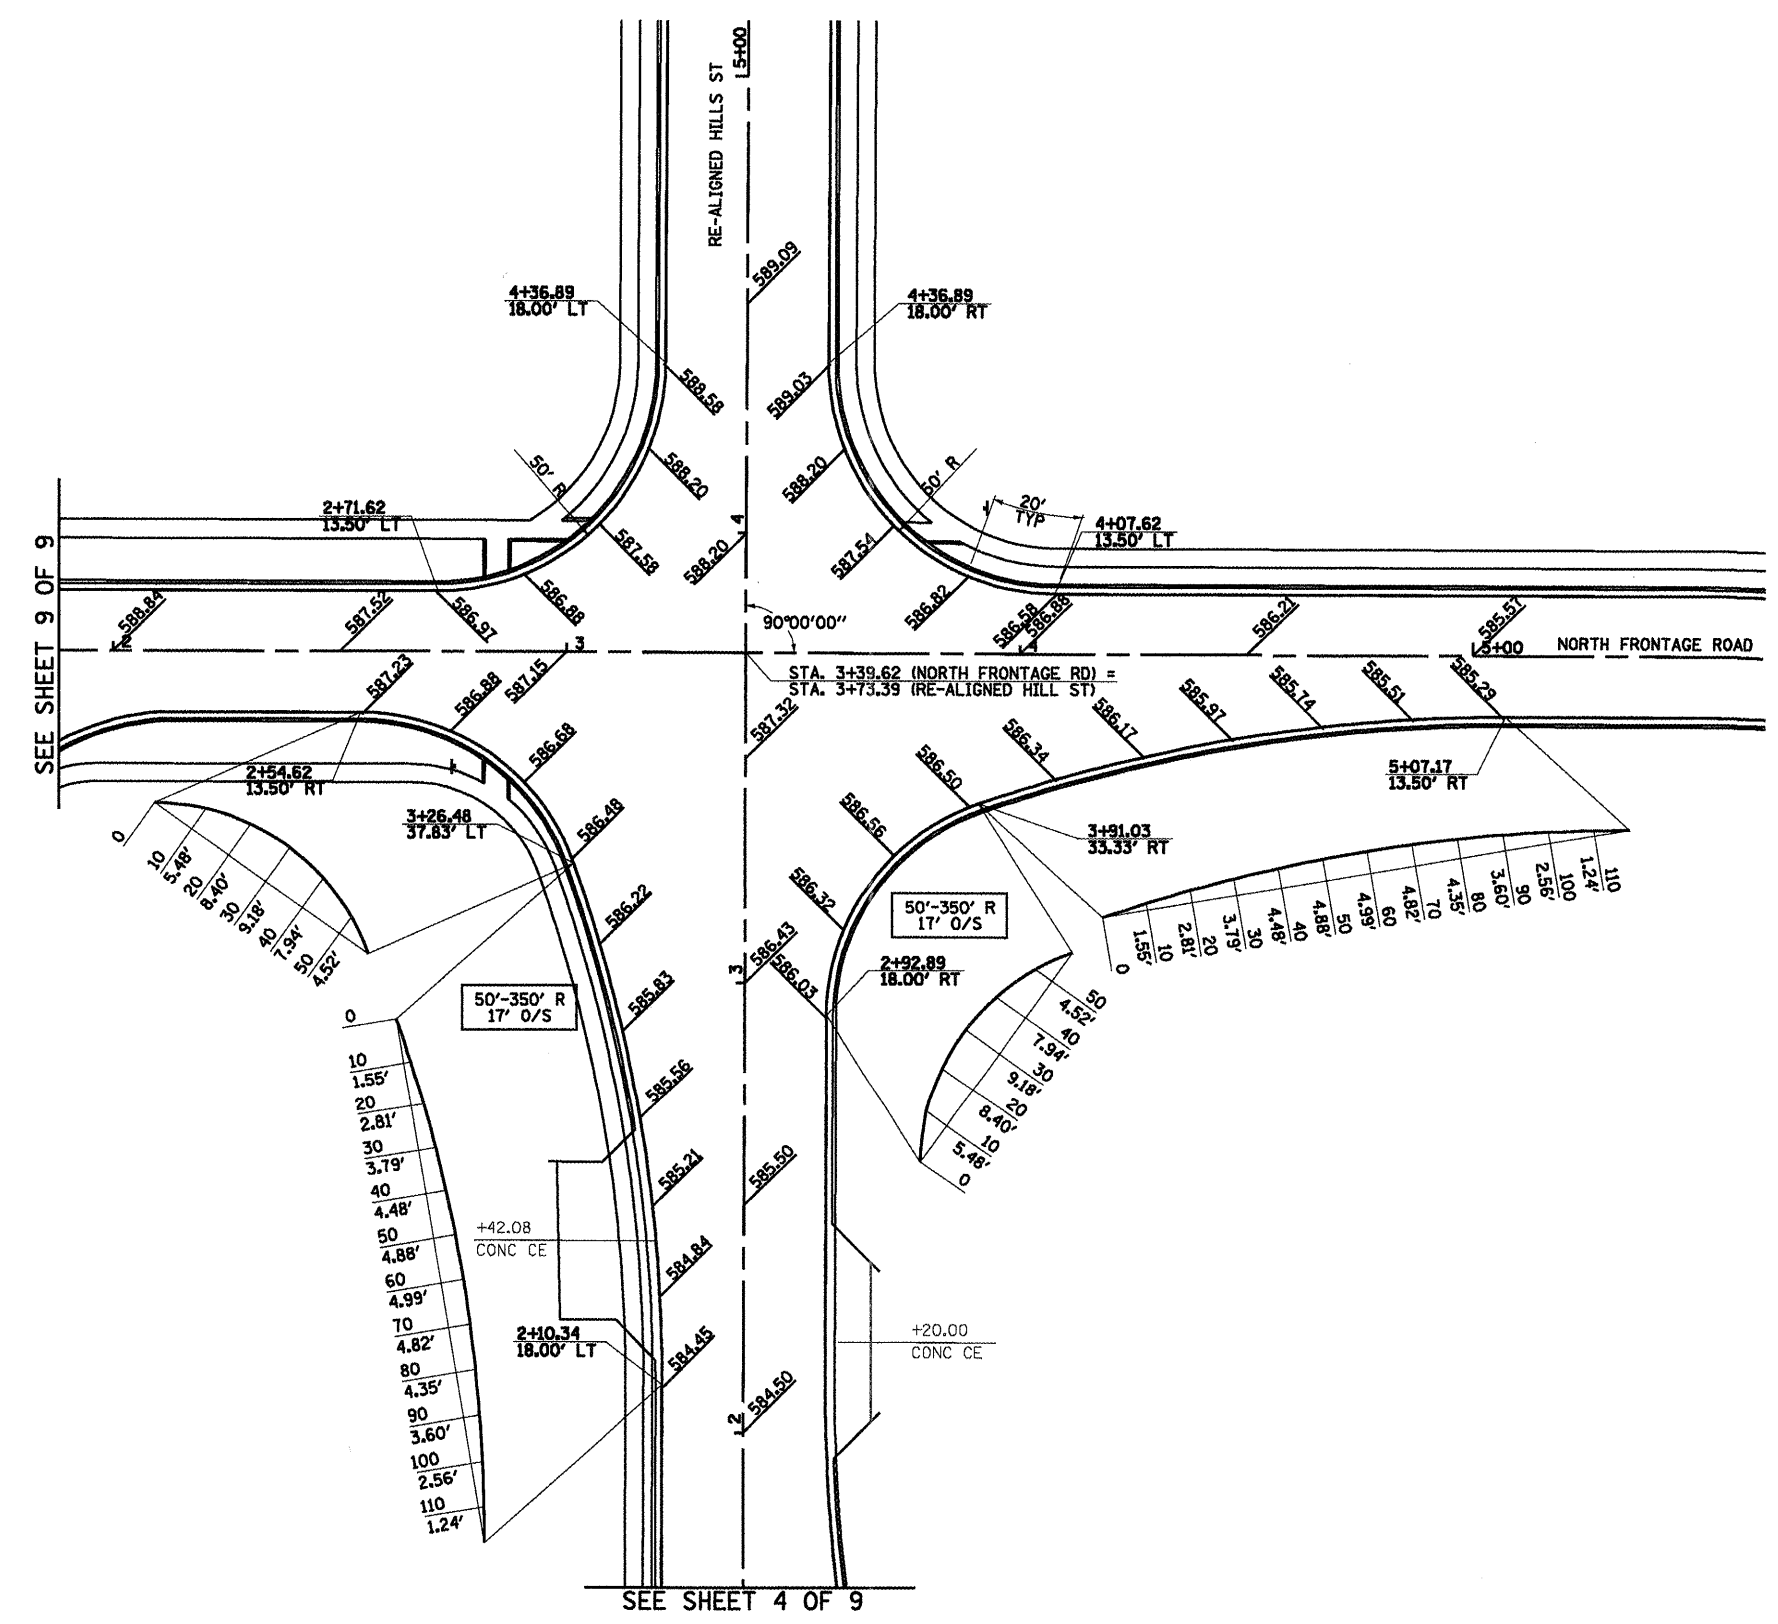


F.A.P. RTE.	SECTION	COUNTY	TOTAL SHEETS	SHEET NO.
• F.A.I. 72, F.A.P. 67, F.A.P. 75 & F.A.P. 668 •• D-6 SPFLD-CLRLAKE DIRKSEN 2002	••	SANGAMON	363	174
STA.	TO STA.			
FED. ROAD DIST. NO.	ILLINOIS	FED. AID PROJECT		
CONTRACT NO. 72088				

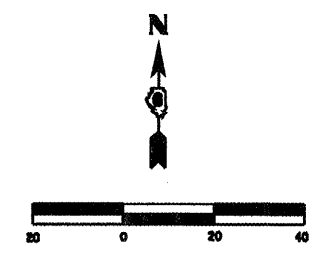

**LEGEND**  
 XXX.XX PROPOSED FINISHED ELEVATION

**SHEET 8 OF 9**

REVISIONS	
NAME	DATE

ILLINOIS DEPARTMENT OF TRANSPORTATION  
**INTERSECTION GEOMETRICS**  
 SCALE: 1"=20'  
 DATE 7/13/05  
 DRAWN BY NJV  
 CHECKED BY PBB

**NORTH FRONTAGE RD - RE-ALIGNED HILL ST**