

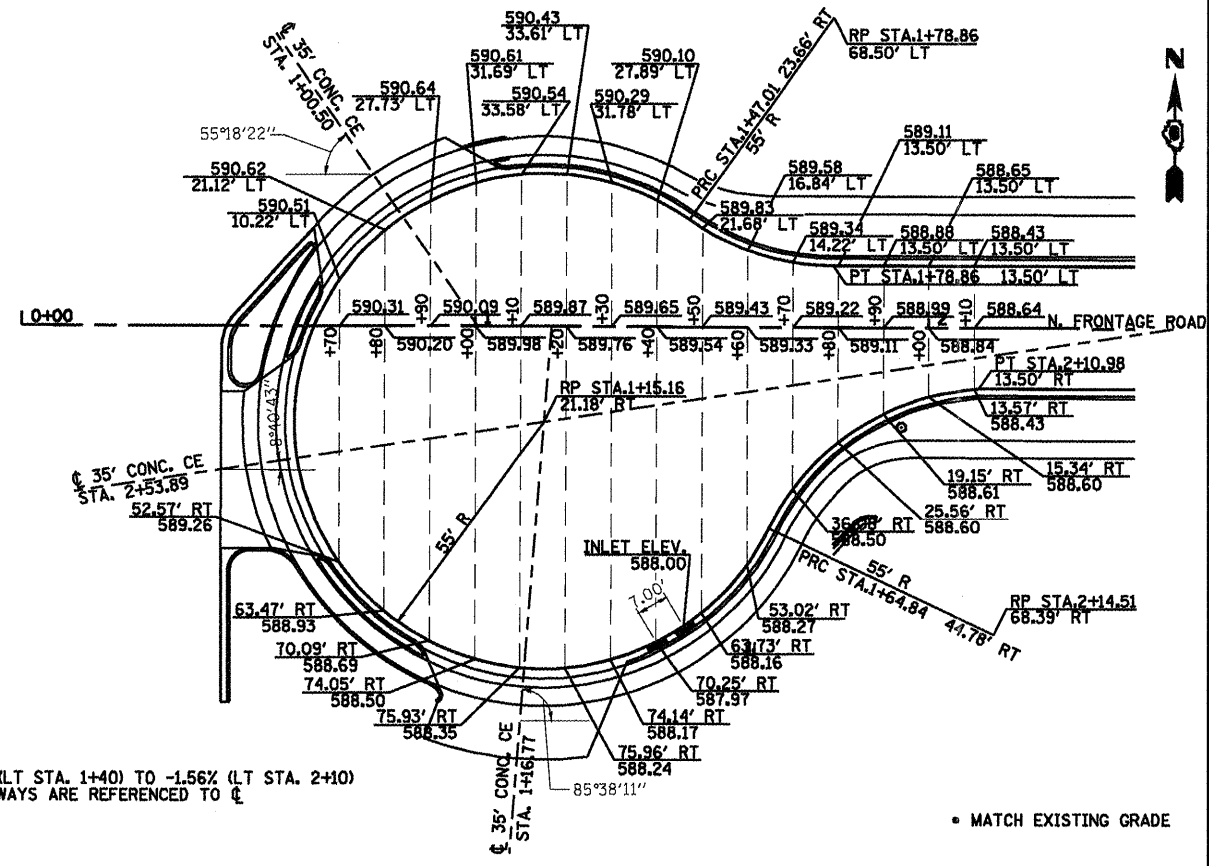



F.A.P. RTE.	SECTION	COUNTY	TOTAL SHEETS	SHEET NO.
*	**	SANGAMON	363	175
STA. TO STA.				
FED. ROAD DIST. NO. ILLINOIS FED. AID PROJECT				
CONTRACT NO. 72088				

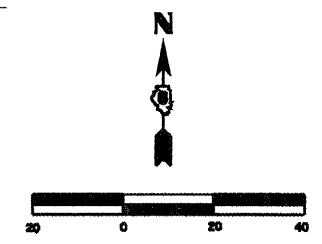

**NORTH FRONTAGE RD - ARROW TRUCKING ENTRANCE**

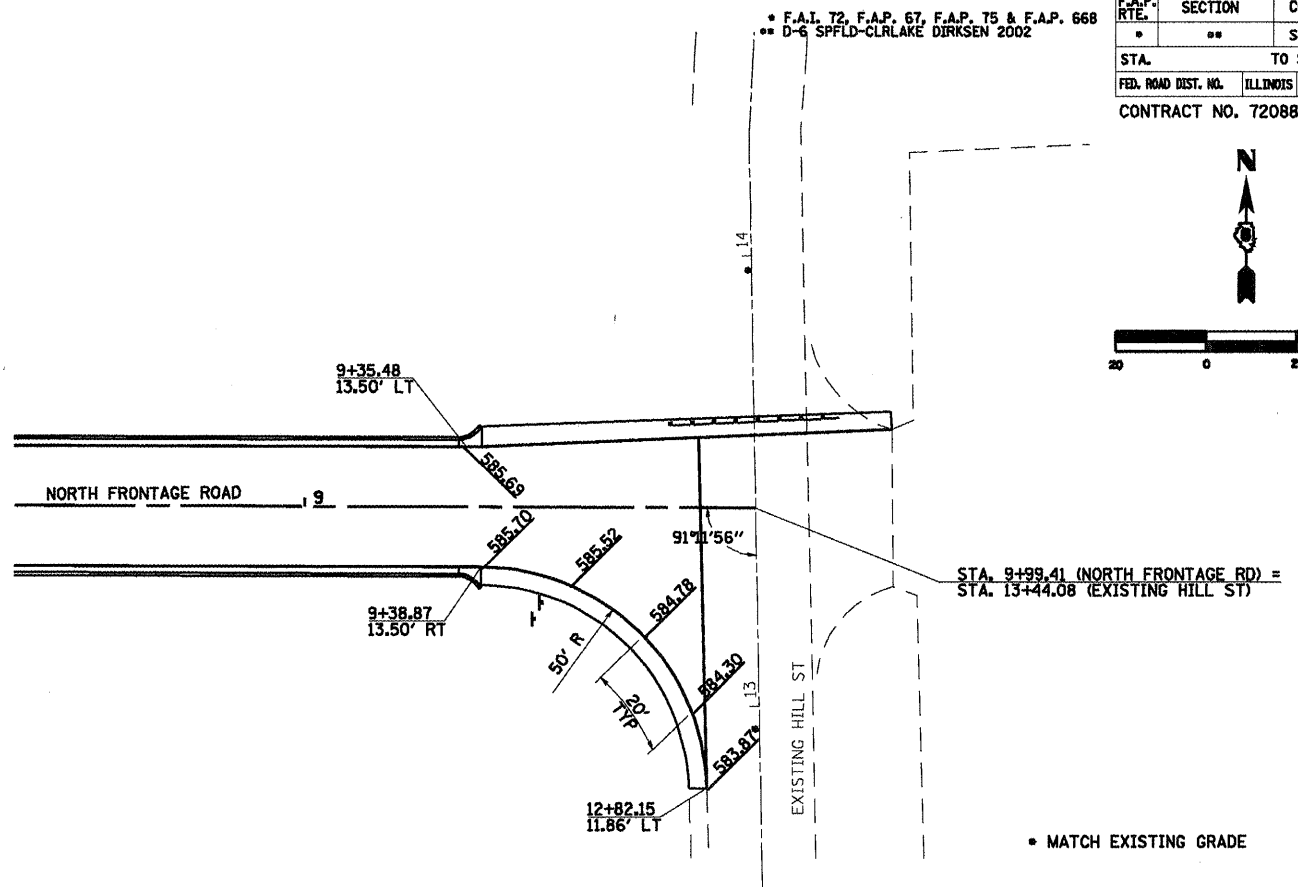

**NORTH FRONTAGE RD - EXISTING HILL ST**

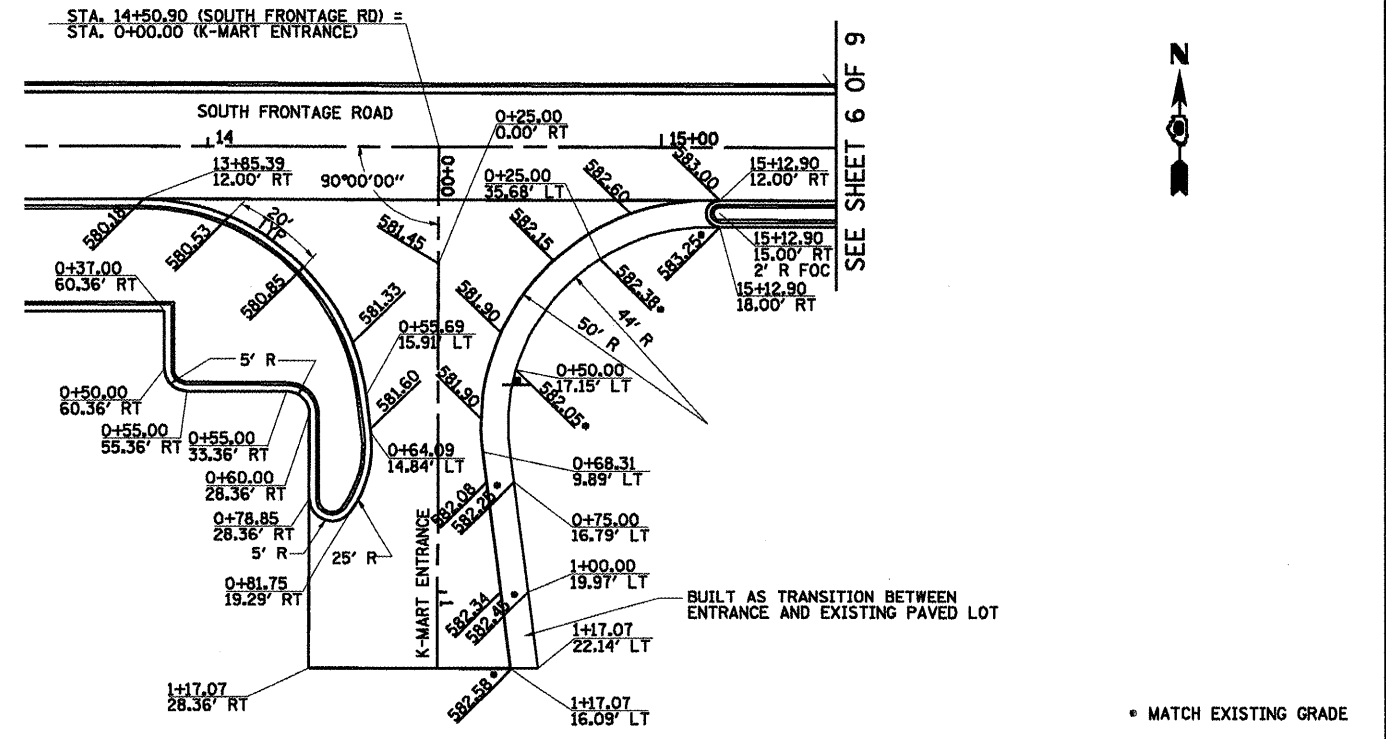

**SOUTH FRONTAGE RD - K-MART ENTRANCE**

**LEGEND**

XXX.XX PROPOSED FINISHED ELEVATION

REVISIONS	
NAME	DATE
TJH	11/14/07

ILLINOIS DEPARTMENT OF TRANSPORTATION  
**INTERSECTION GEOMETRICS**  
 SCALE: 1"=20'  
 DATE 7/13/05  
 DRAWN BY NJV  
 CHECKED BY RMD

**SHEET 9 OF 9**