
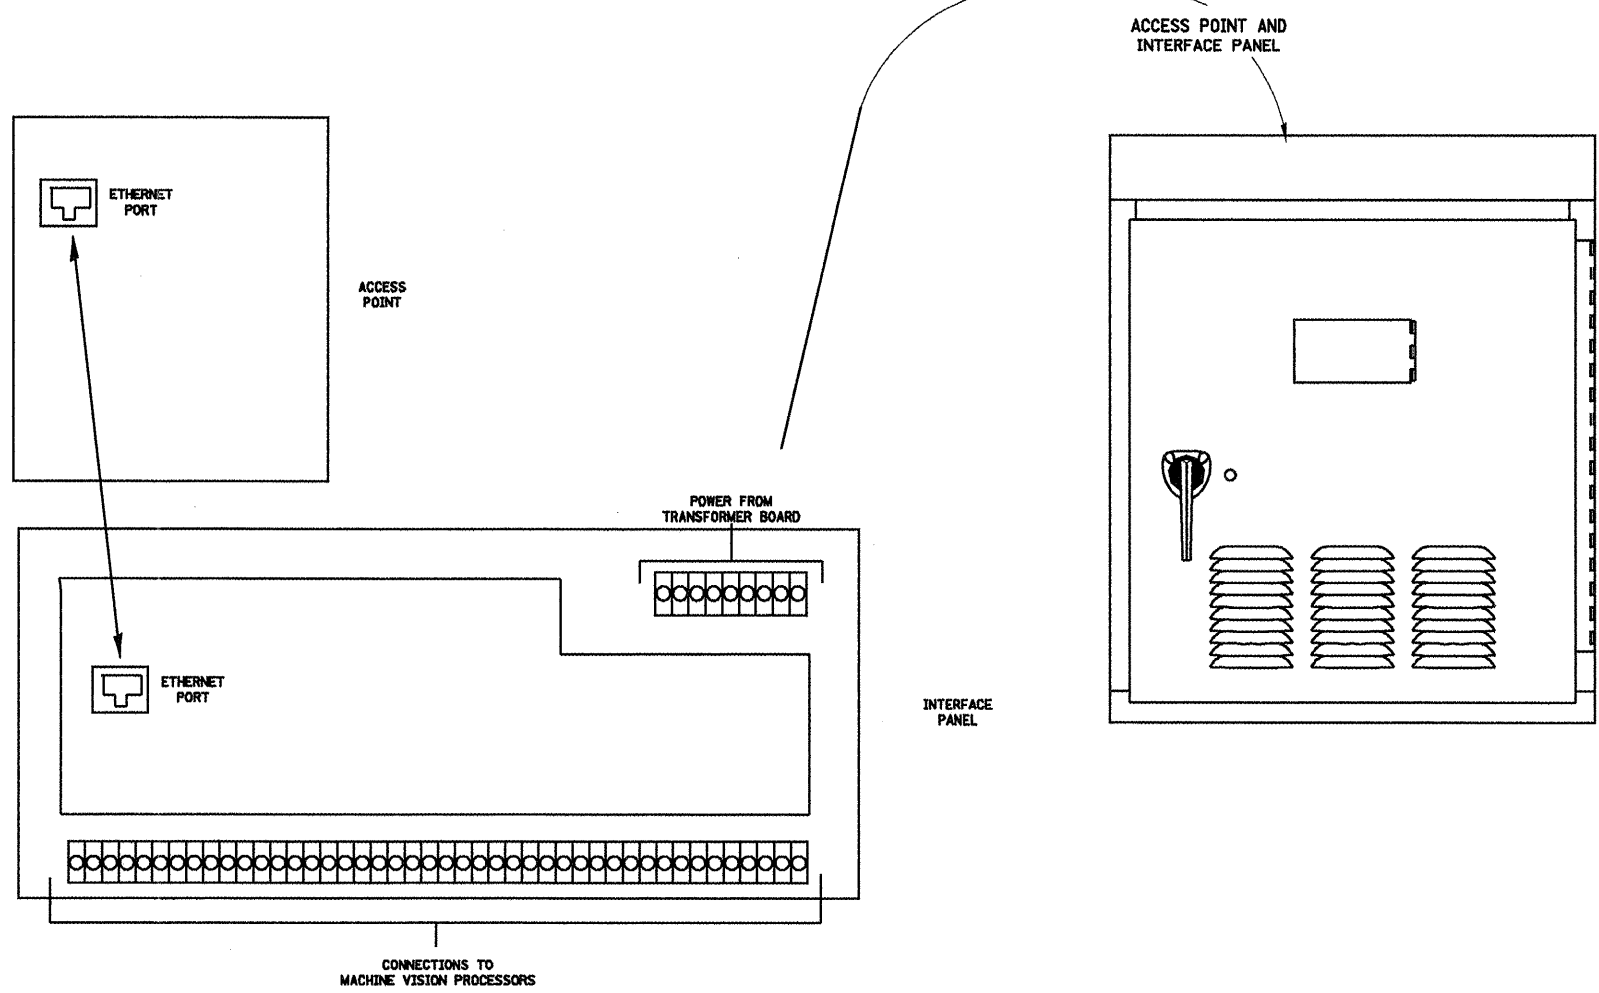
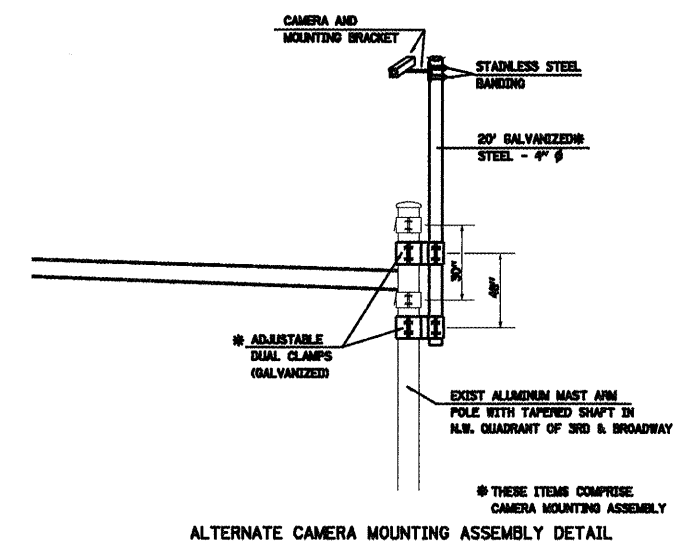


**VIDEO DETECTION SYSTEM INSTALLATION
ARM MOUNTED OR POLE MOUNTED CAMERA**

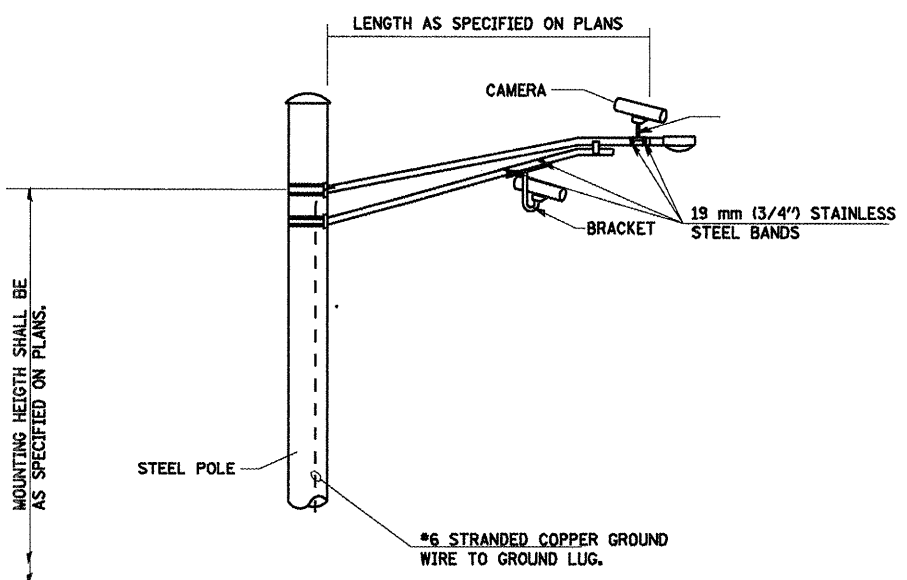

**STATE OF ILLINOIS
DEPARTMENT OF TRANSPORTATION**

* F.A.P. 72, F.A.P. 67, F.A.P. 75 & F.A.P. 668
** D-6 SPFLD-CLRLAKE DIRKSEN 2002

FILE NAME =	USER NAME = laughlinr1	DESIGNED -	REVISED -
c:\pwwork\pwwid\LAUGHLINR1\d0183448\15_Sheets.dgn		DRAWN -	REVISED -
PLOT SCALE = 40.0000 1 / IN.		CHECKED -	REVISED -
PLOT DATE = Feb-08-2018 02:50:38PM		DATE -	REVISED -

SCALE:	SHEET NO.	OF	SHEETS	STA.	TO STA.
--------	-----------	----	--------	------	---------

F.A. RTE.	SECTION	COUNTY	TOTAL SHEETS	SHEET NO.
*	**	SANGAMON	363	177
CONTRACT NO. 72088				
FED. ROAD DIST. NO. ILLINOIS FED. AID PROJECT				