
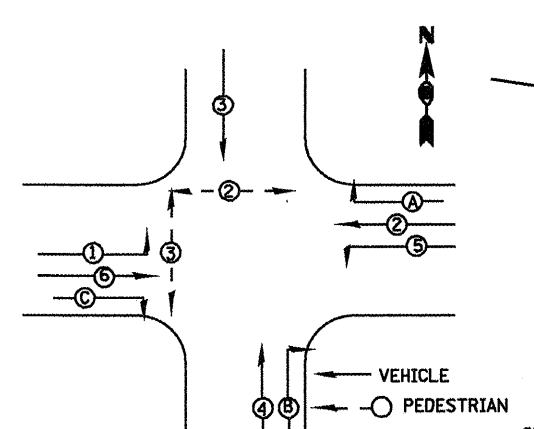
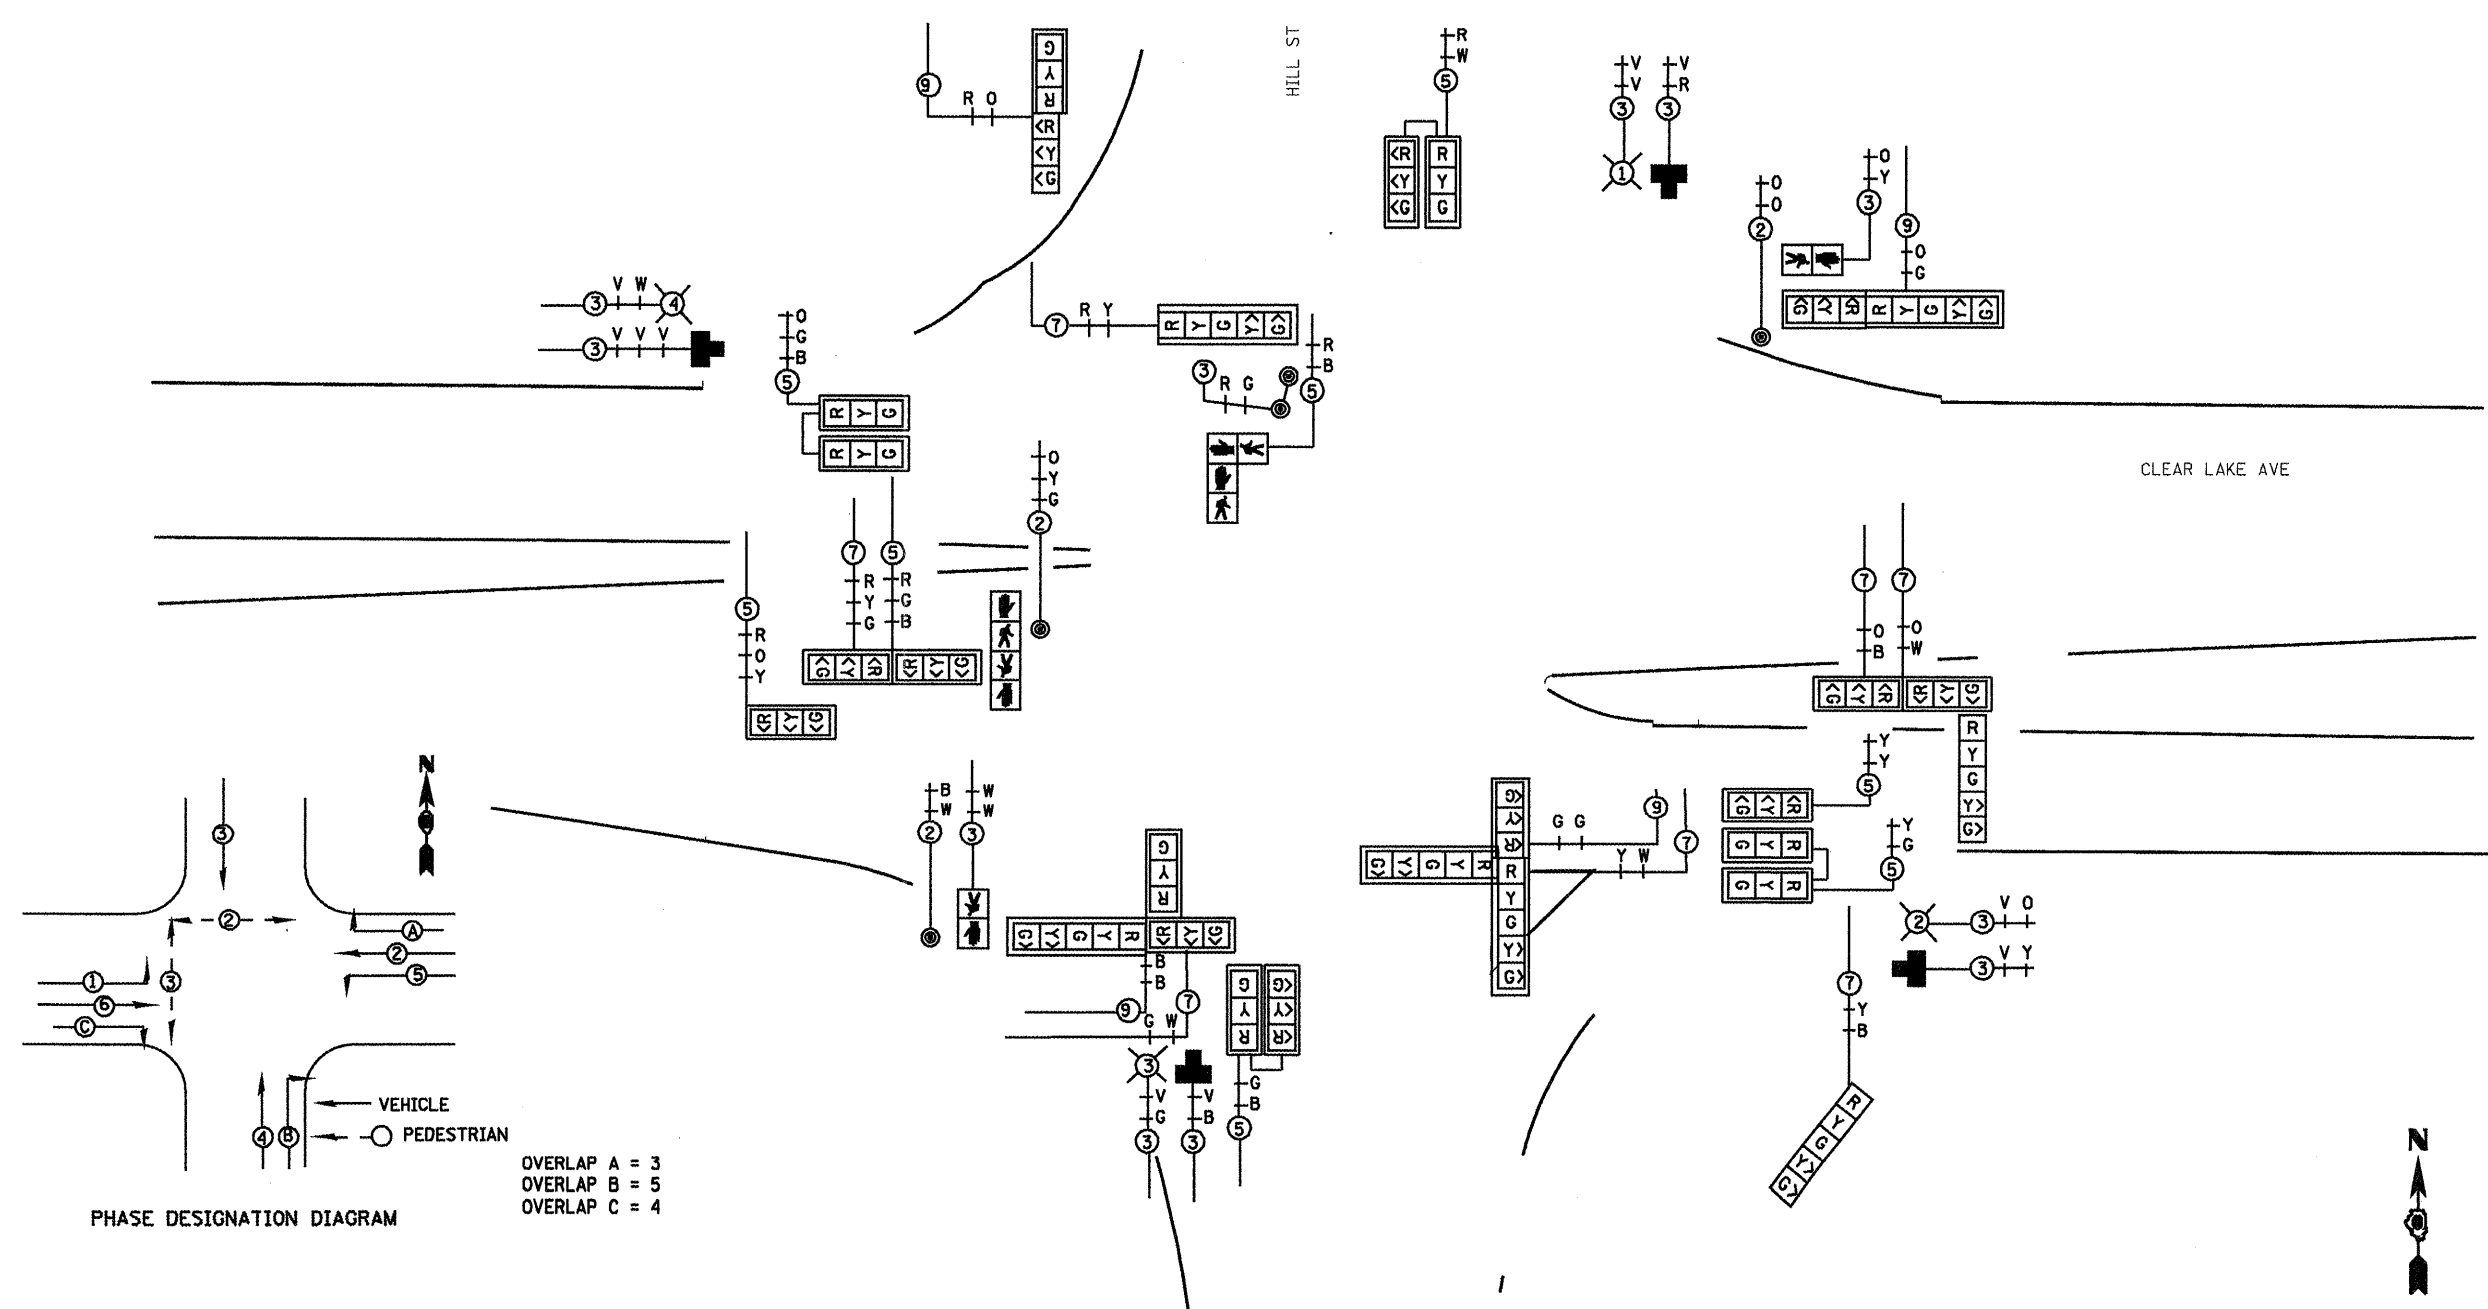



PROPOSED CONTROLLER

INTERCONNECT TO DIRKSEN 24 FIBER

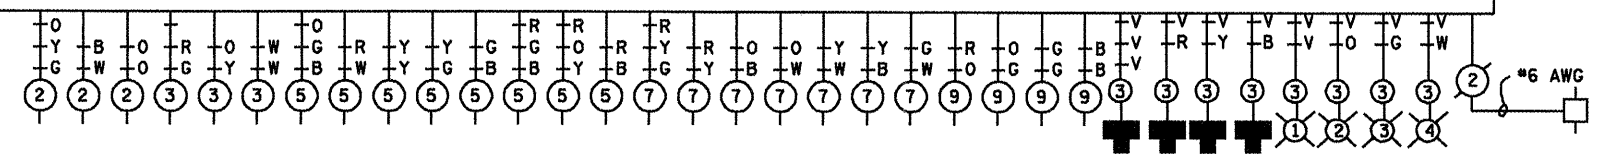

PHASE DESIGNATION DIAGRAM

OVERLAP A = 3
OVERLAP B = 5
OVERLAP C = 4

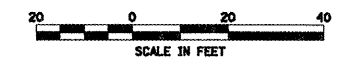

* F.A.P. 72, F.A.P. 67, F.A.P. 75 & F.A.P. 668
** D-6 SPFLD-CLRLAKE DIRKSEN 2002

| | | | |
|---|------------------------|------------|-----------|
| FILE NAME = | USER NAME = laughlinr1 | DESIGNED - | REVISED - |
| es:\pw_work\PW\DOT\LAUGHLINR1\0803448\TS_Sheets.dgn | | DRAWN - | REVISED - |
| PLOT SCALE = 40.0000' / IN. | | CHECKED - | REVISED - |
| PLOT DATE = Feb-08-2010 02:51:57PM | | DATE - | REVISED - |

**STATE OF ILLINOIS
DEPARTMENT OF TRANSPORTATION**

| | | | | | |
|--------|-----------|----|--------|------|---------|
| SCALE: | SHEET NO. | OF | SHEETS | STA. | TO STA. |
|--------|-----------|----|--------|------|---------|

| | | | | |
|---------------------|---------|----------|---------------------------|-----------|
| F.A. RTE. | SECTION | COUNTY | TOTAL SHEETS | SHEET NO. |
| | | SANGAMON | 363 | 184 |
| FED. ROAD DIST. NO. | | | ILLINOIS FED. AID PROJECT | |
| | | | CONTRACT NO. 72088 | |