
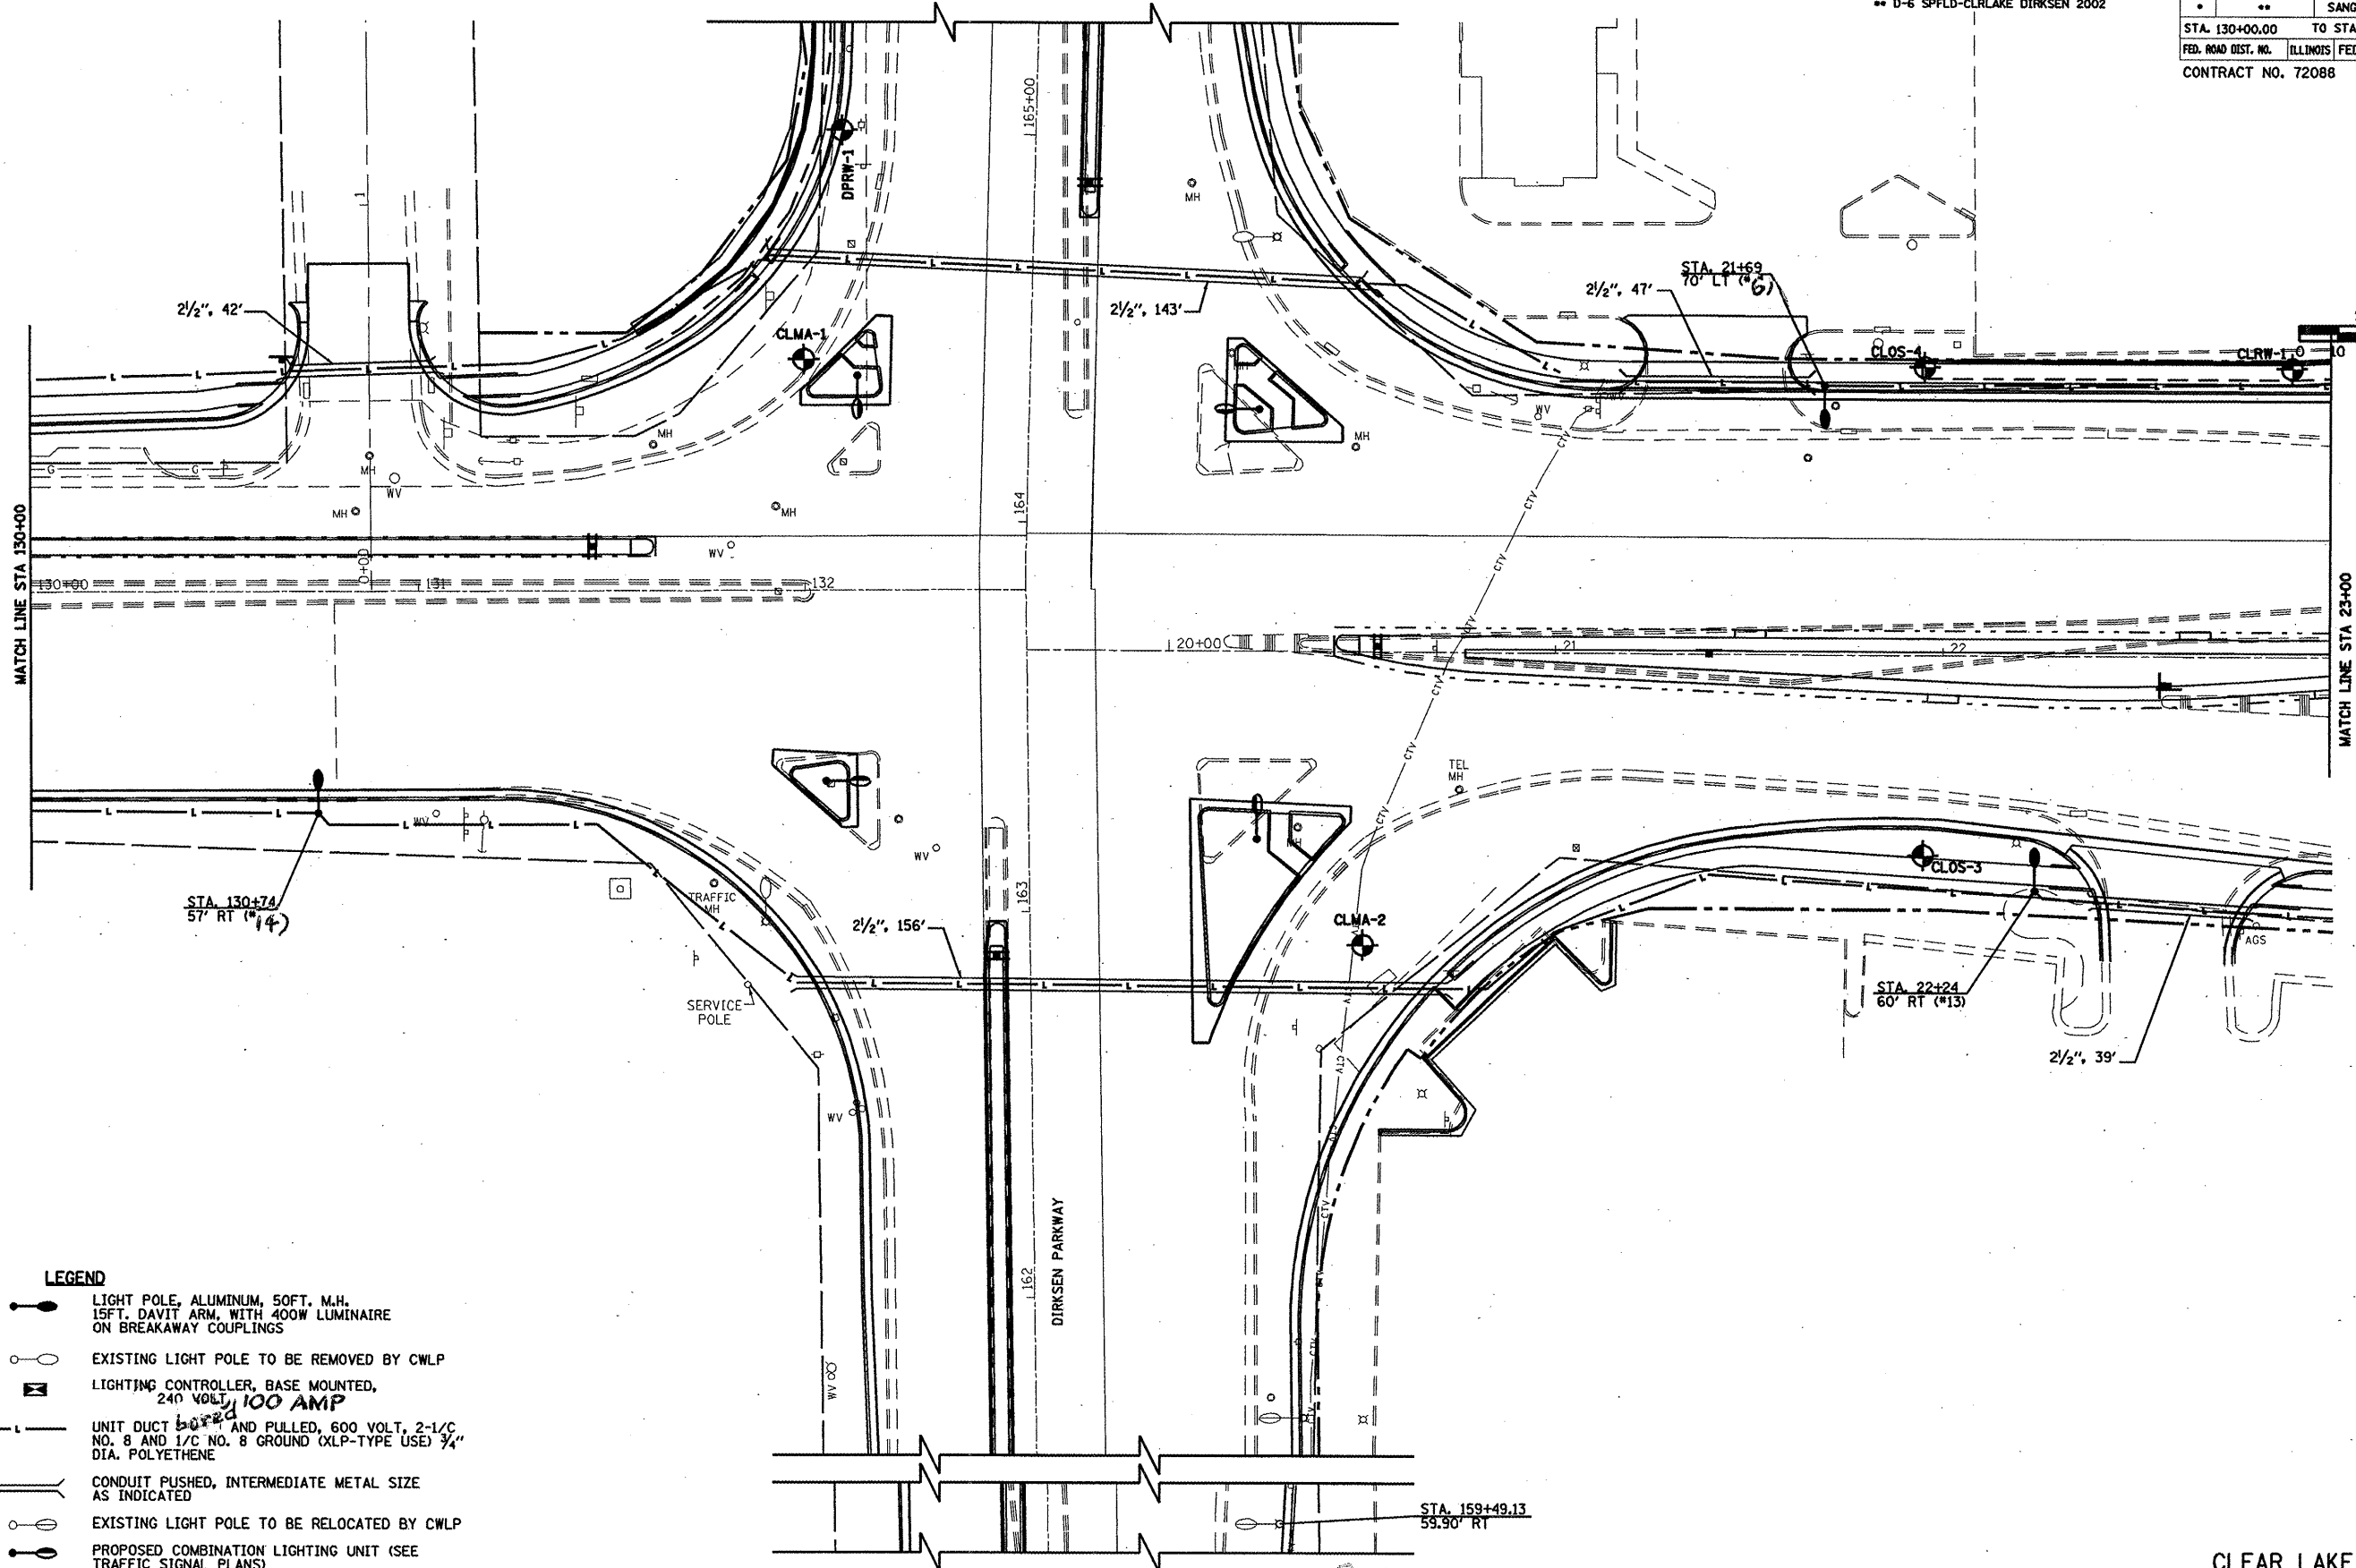


* F.A.P. 72, F.A.P. 67, F.A.P. 75 & F.A.P. 668
 ** D-6 SPFLD-CLRLAKE DIRKSEN 2002

F.A. RTE.	SECTION	COUNTY	TOTAL SHEETS	SHEET NO.
	**	SANGAMON	363	188
STA. 130+00.00		TO STA. 23+00.00		
FED. ROAD DIST. NO.		ILLINOIS FED. AID PROJECT		
CONTRACT NO. 72088				

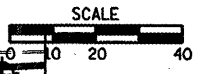

- LEGEND**
- LIGHT POLE, ALUMINUM, 50FT. M.H. 15FT. DAVIT ARM, WITH 400W LUMINAIRE ON BREAKAWAY COUPLINGS
 - EXISTING LIGHT POLE TO BE REMOVED BY CWLP
 - LIGHTING CONTROLLER, BASE MOUNTED, 240 VOLT, 100 AMP
 - UNIT DUCT 2-1/2" AND PULLED, 600 VOLT, 2-1/2" NO. 8 AND 1/2" NO. 8 GROUND (XLP-TYPE USE) 3/4" DIA. POLYETHENE
 - CONDUIT PUSHED, INTERMEDIATE METAL SIZE AS INDICATED
 - EXISTING LIGHT POLE TO BE RELOCATED BY CWLP
 - PROPOSED COMBINATION LIGHTING UNIT (SEE TRAFFIC SIGNAL PLANS)