
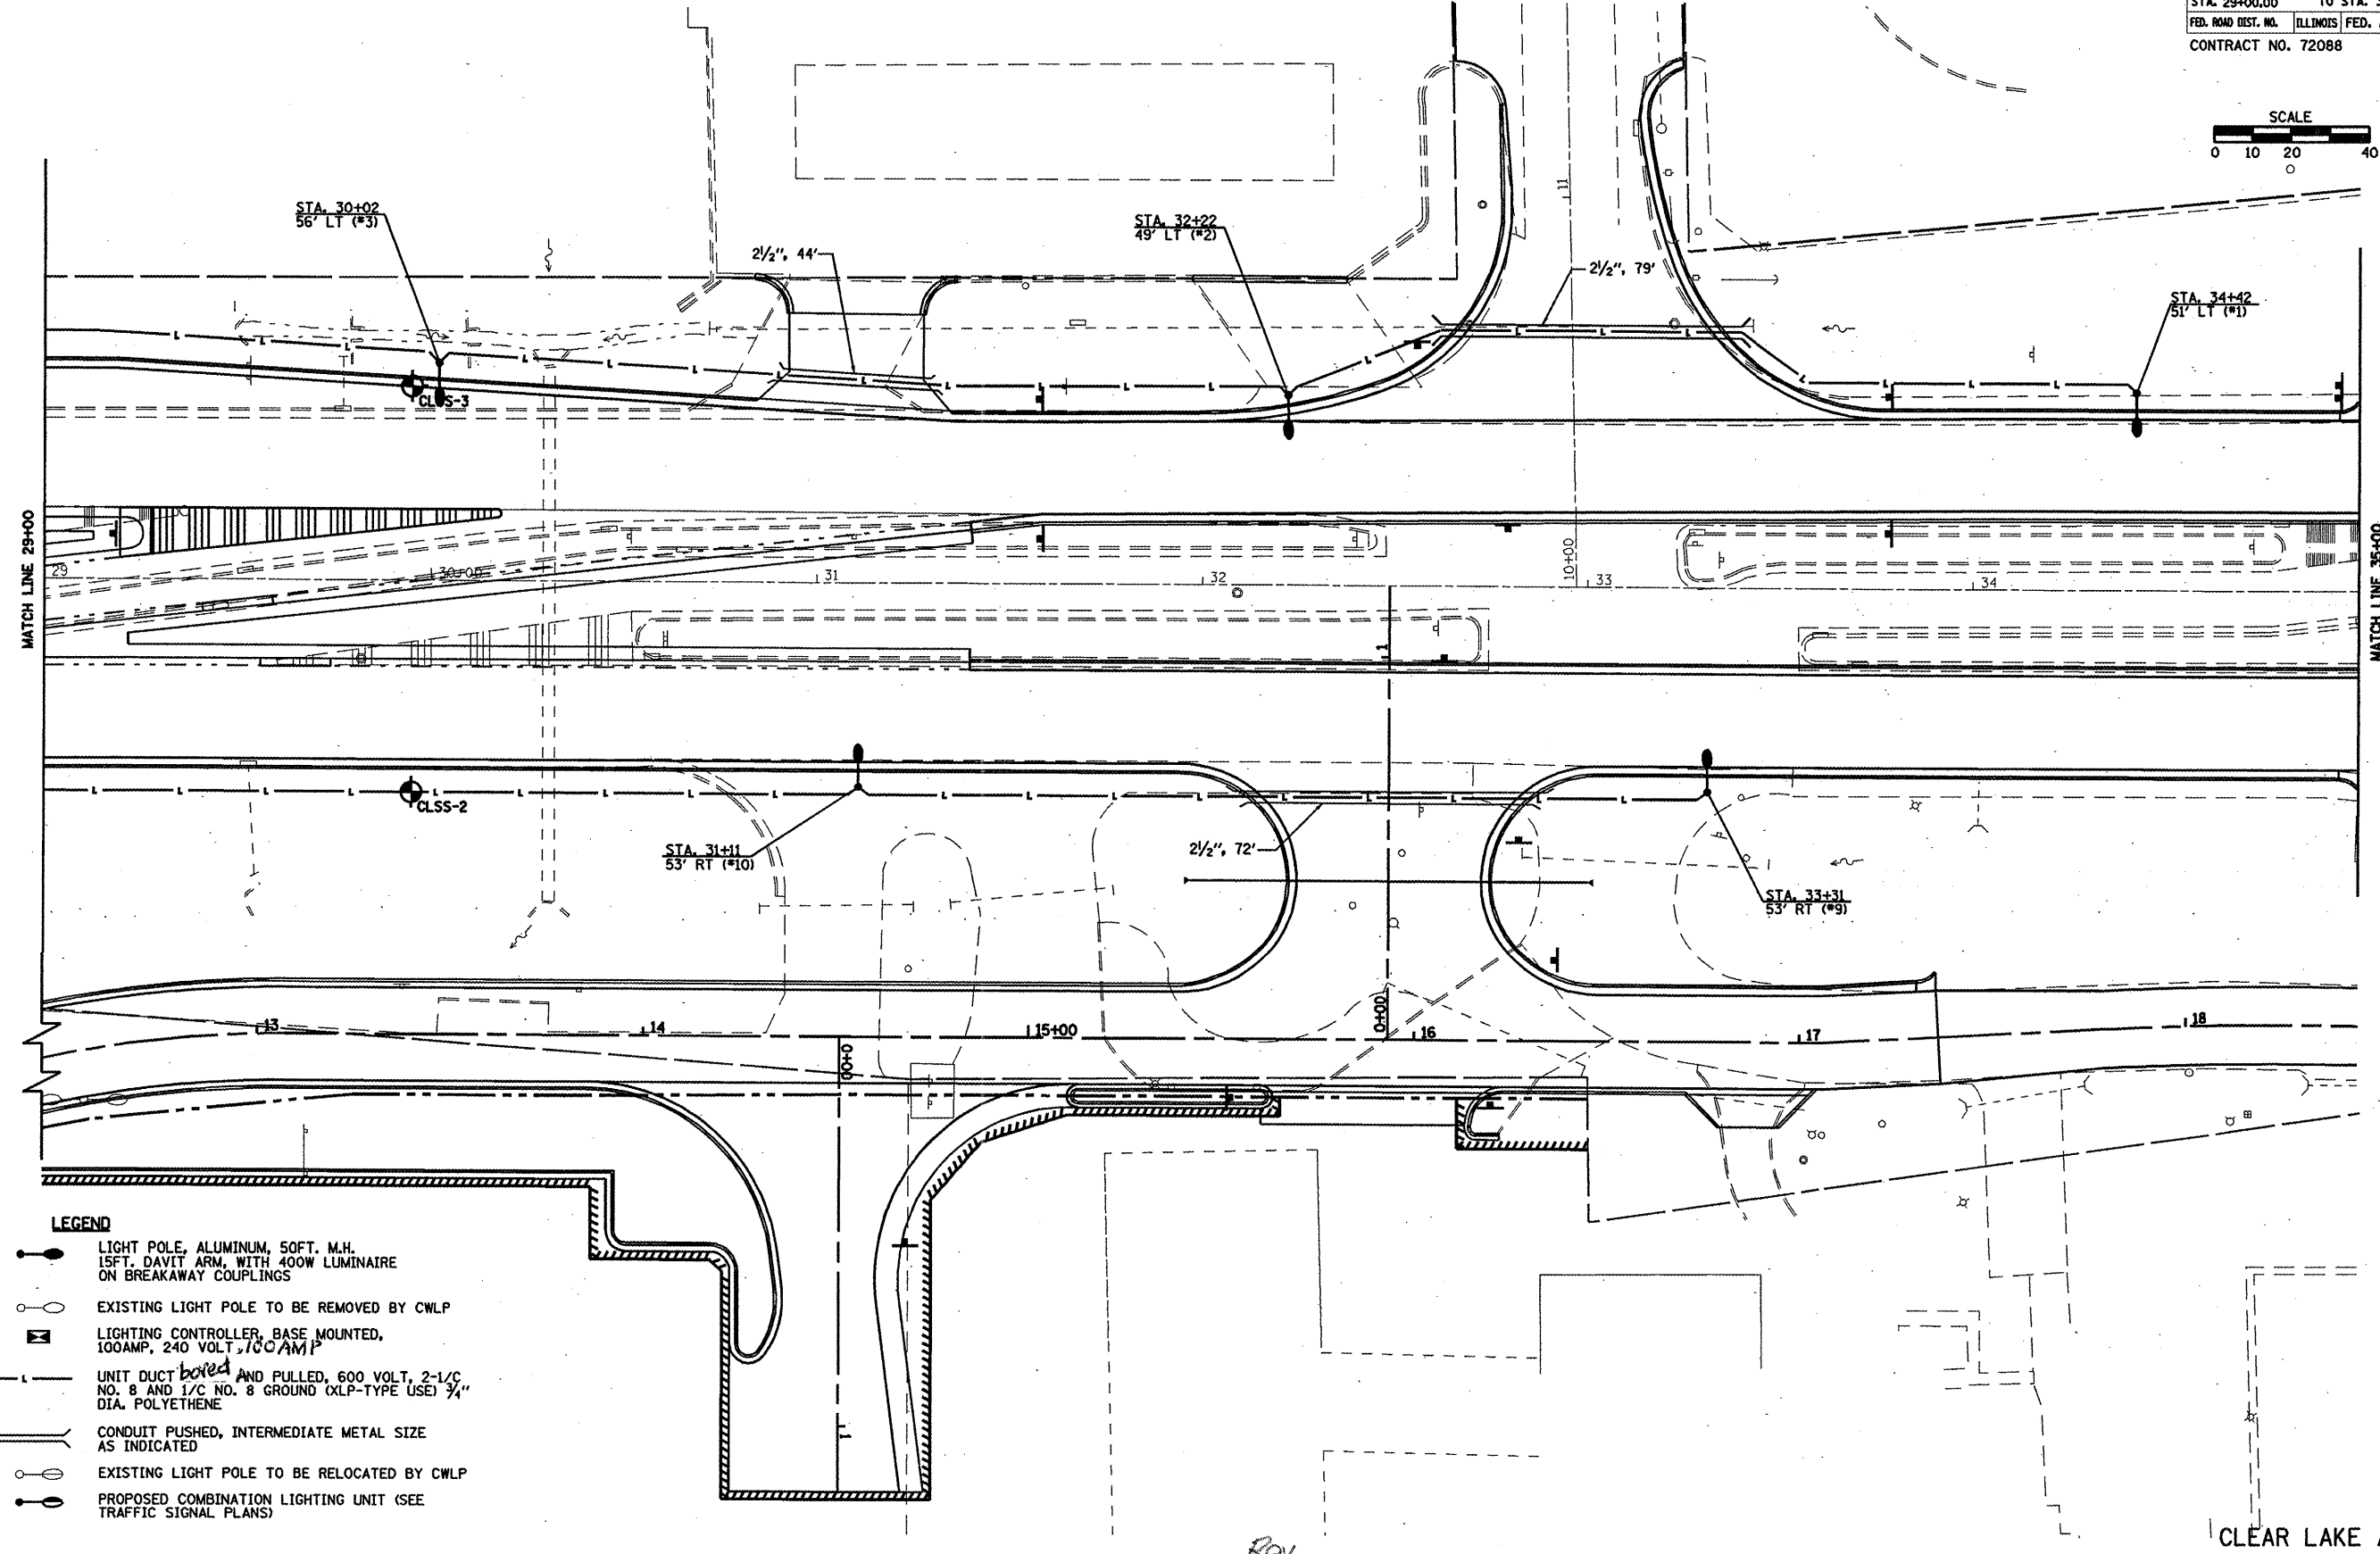


F.A. RTE.	SECTION	COUNTY	TOTAL SHEETS	SHEET NO.
• F.A.L. 72, F.A.P. 67, F.A.P. 75 & F.A.P. 668 •• D-6 SPFLD-CLRLAKE DIRKSEN 2002	**	SANGAMON	363	189A
STA. 29+00.00		TO STA. 35+00.00		
FED. ROAD DIST. NO.	ILLINOIS	FED. AID PROJECT		
CONTRACT NO. 72088				

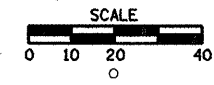

LEGEND

- LIGHT POLE, ALUMINUM, 50FT. M.H. 15FT. DAVIT ARM, WITH 400W LUMINAIRE ON BREAKAWAY COUPLINGS
- EXISTING LIGHT POLE TO BE REMOVED BY CWLP
- LIGHTING CONTROLLER, BASE MOUNTED, 100AMP, 240 VOLT, 100AMP
- UNIT DUCT ^{bored} AND PULLED, 600 VOLT, 2-1/2" NO. 8 AND 1/2" NO. 8 GROUND (XLP-TYPE USE) 3/4" DIA. POLYETHENE
- CONDUIT PUSHED, INTERMEDIATE METAL SIZE AS INDICATED
- EXISTING LIGHT POLE TO BE RELOCATED BY CWLP
- PROPOSED COMBINATION LIGHTING UNIT (SEE TRAFFIC SIGNAL PLANS)

Rev.

CLEAR LAKE AVE