



F.A.I. 72, F.A.P. 67, F.A.P. 75 & F.A.P. 668
 D-6 SPFLD-CLRLAKE DIRKSEN 2002

F.A.P. RTE.	SECTION	COUNTY	TOTAL SHEETS	SHEET NO.
•	••	SANGAMON	363	211
STA.		TO STA.		
FED. ROAD DIST. NO.		ILLINOIS FED. AID PROJECT		
CONTRACT NO. 72088				

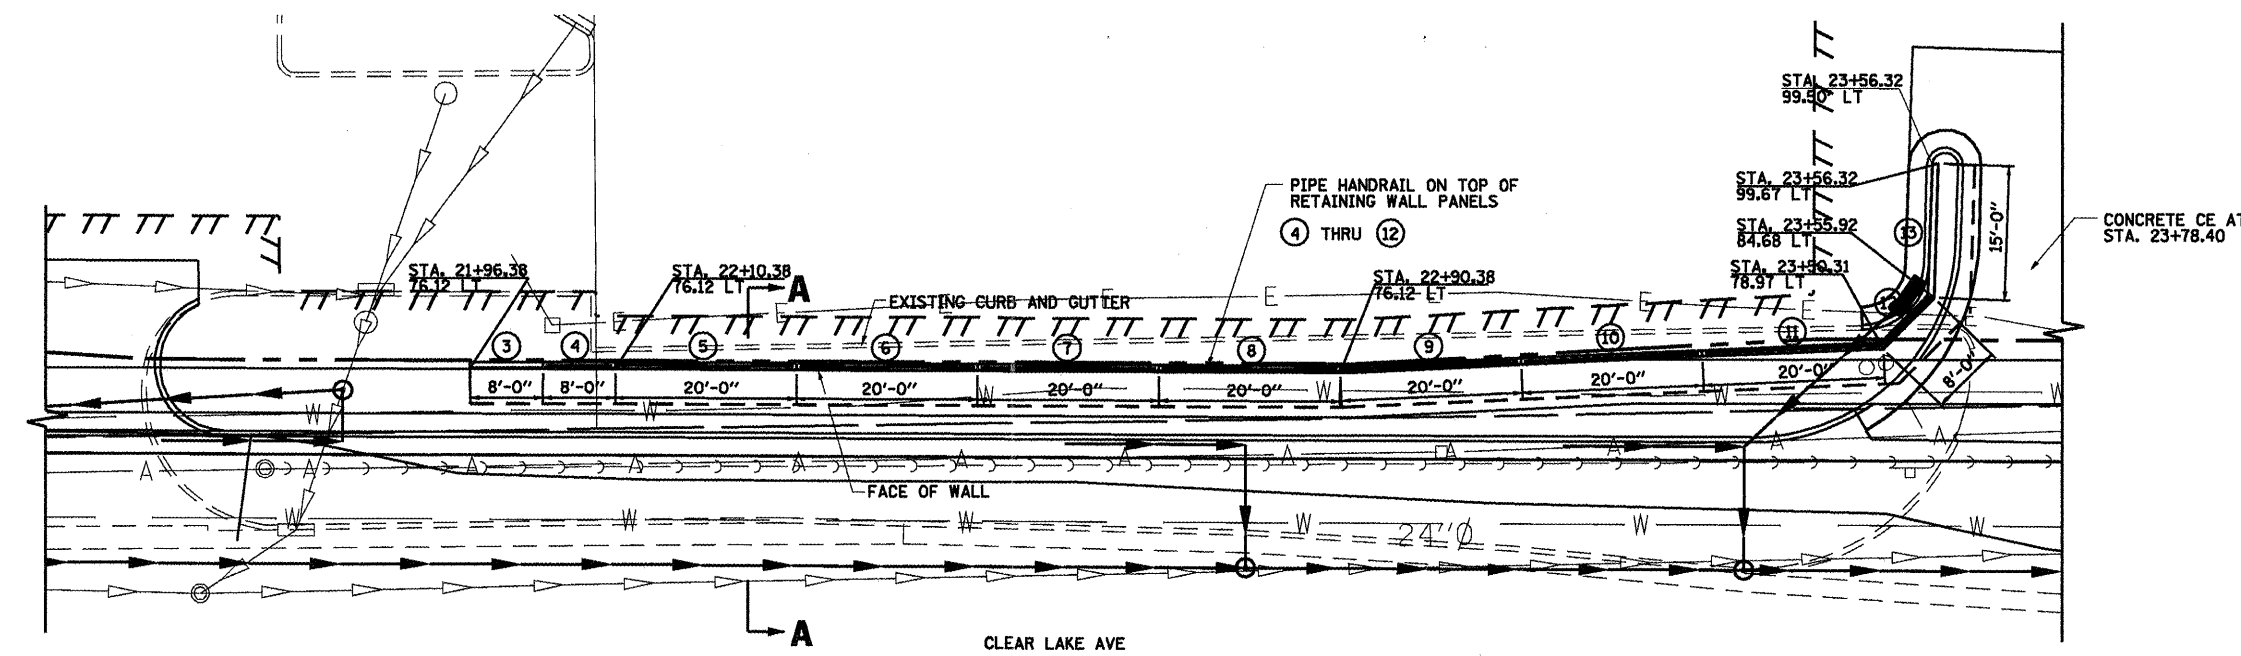

PLAN

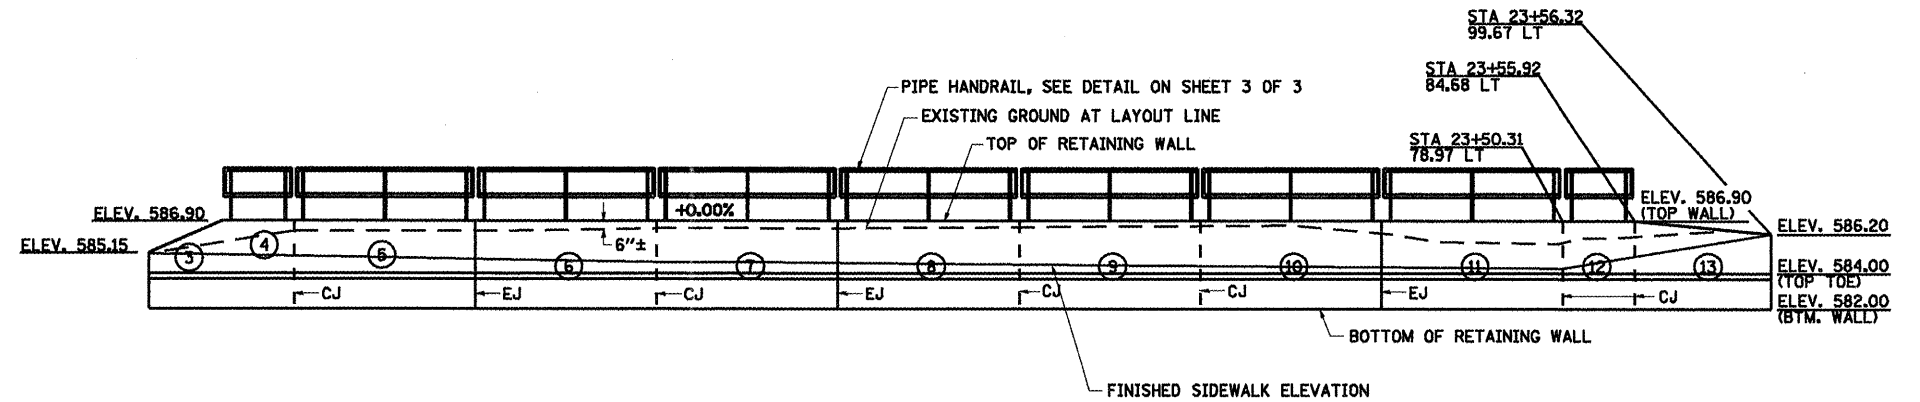

ELEVATION
(ALONG WALL FACE)

- NOTES:**
- EJ = EXPANSION JOINT
 CJ = CONSTRUCTION JOINT
 SEE JOINT DETAILS ON SHEET 3 OF 3.
 - SEE SHEET 3 OF 3 FOR SECTION A-A.

BILL OF MATERIAL

ITEM	UNIT	QUANTITY
RETAINING WALL, SPECIAL	SQ FT	804
PIPE HANDRAIL	FOOT	154

REVISIONS	
NAME	DATE

ILLINOIS DEPARTMENT OF TRANSPORTATION
RETAINING WALL PLAN
STA. 21+59.17 - STA. 23+56.32
CLEAR LAKE AVENUE
 SCALE: NONE
 DATE 10/05
 DRAWN BY MLO
 CHECKED BY PBB