



F.A.P. 72, F.A.P. 67, F.A.P. 75 & F.A.P. 668
 ** D-6 SPFLD-CLRLAKE DIRKSEN 2002

F.A.P. RTE.	SECTION	COUNTY	TOTAL SHEETS	SHEET NO.
*	**	SANGAMON	363	212
STA.		TO STA.		
FED. ROAD DIST. NO.		ILLINOIS FED. AID PROJECT		
CONTRACT NO. 72088				

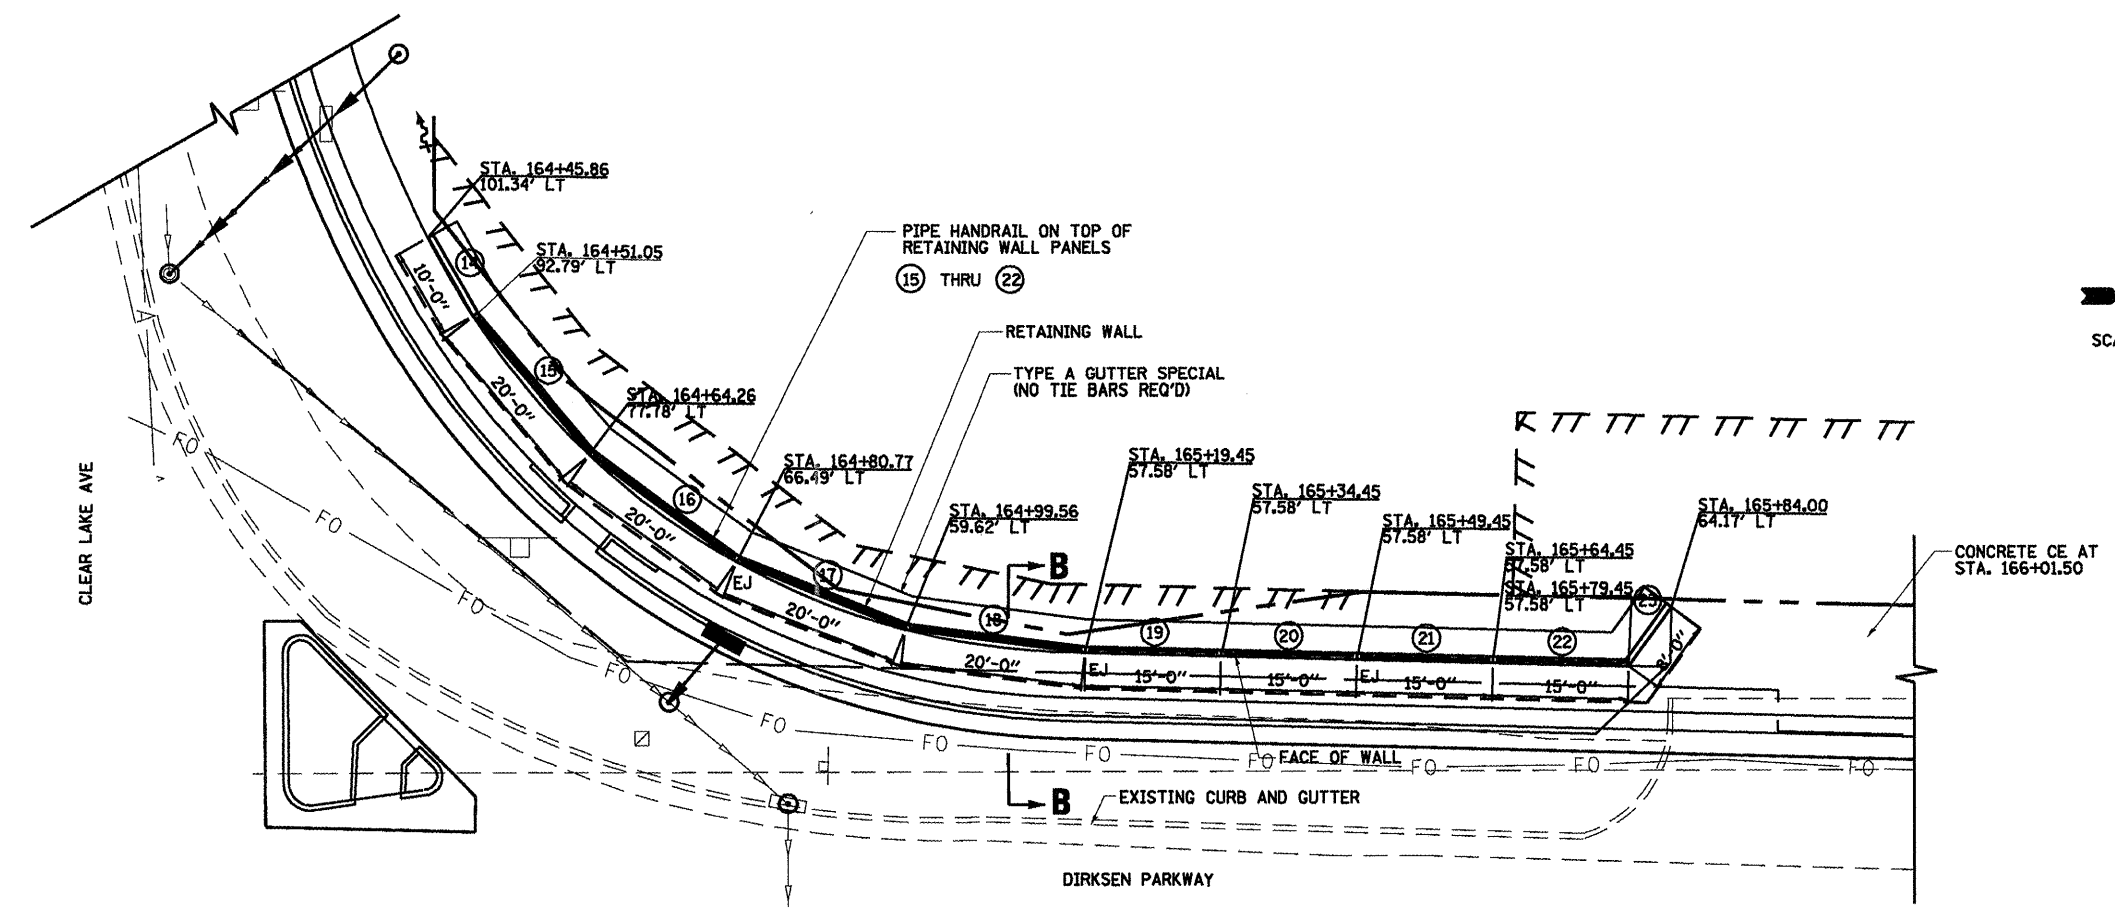

PLAN

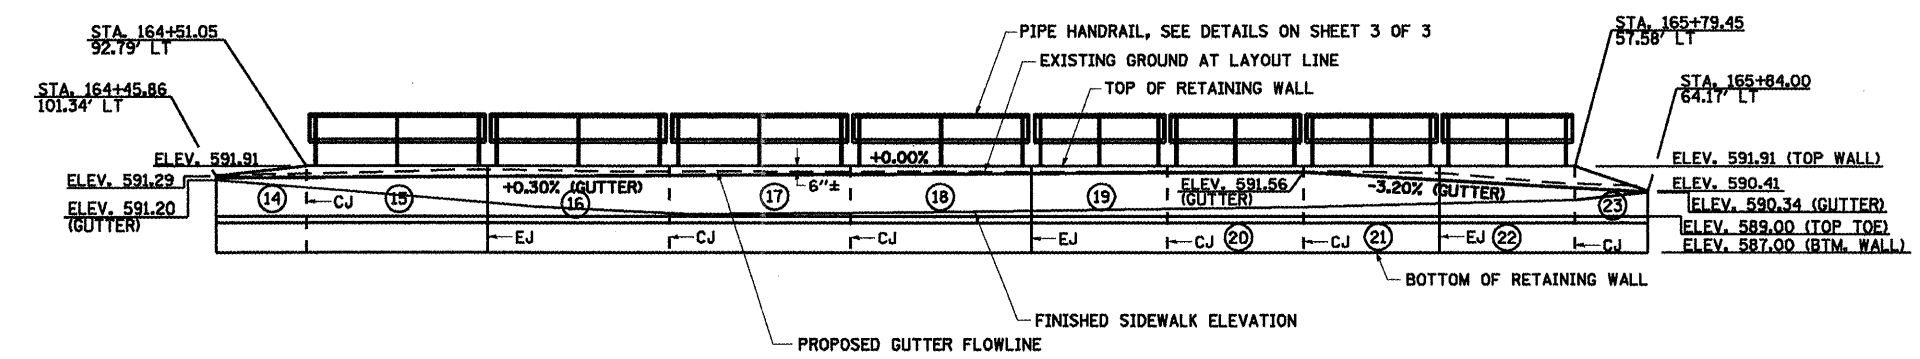

ELEVATION
(ALONG WALL FACE)

- NOTES:**
- EJ = EXPANSION JOINT
CJ = CONSTRUCTION JOINT
SEE JOINT DETAILS ON SHEET 3 OF 3.
 - SEE SHEET 3 OF 3 FOR SECTION B-B.

BILL OF MATERIAL

ITEM	UNIT	QUANTITY
RETAINING WALL, SPECIAL	SQ FT	700
CONCRETE GUTTER, TYPE A (SPECIAL)	FOOT	158
PIPE HANDRAIL	FOOT	140

REVISIONS	
NAME	DATE

SHEET 2 OF 3

ILLINOIS DEPARTMENT OF TRANSPORTATION

RETAINING WALL PLAN
STA. 164 + 45.86 - STA. 165 + 84.00
DIRKSEN PARKWAY

SCALE: NONE
DATE 10/05

DRAWN BY MLO
CHECKED BY PBB