




F.A.P. RTE.	SECTION	COUNTY	TOTAL SHEETS	SHEET NO.
	**	SANGAMON	363	221
STA.	TO STA.			
FED. ROAD DIST. NO.	ILLINOIS	FED. AID PROJECT		
CONTRACT NO. 72088				

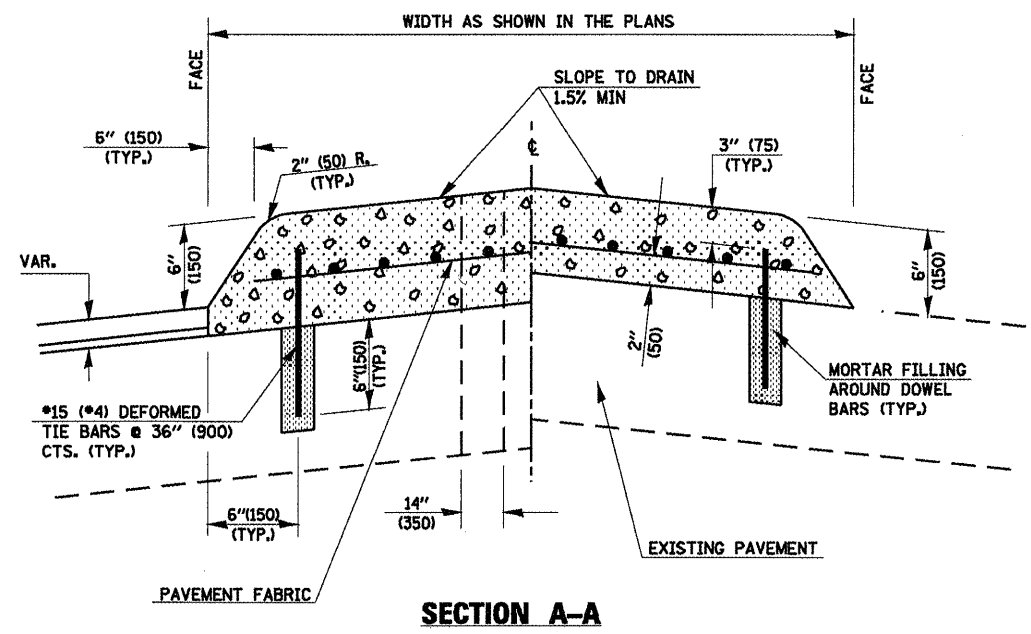

**SECTION A-A**

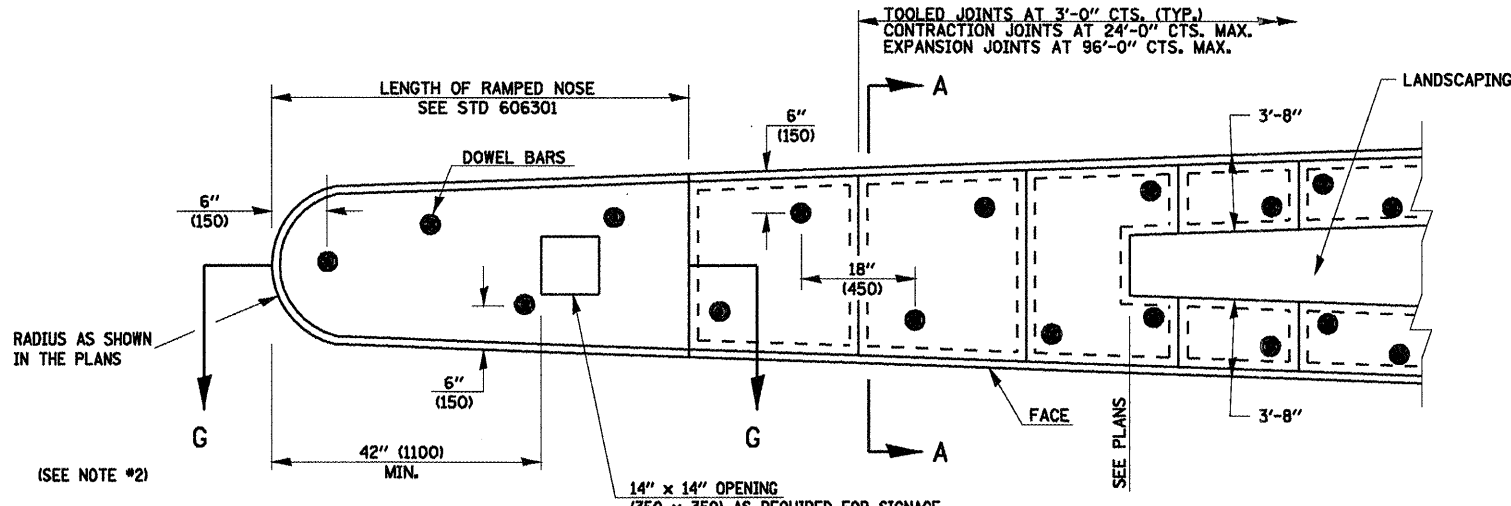

**PLAN OF MEDIAN**

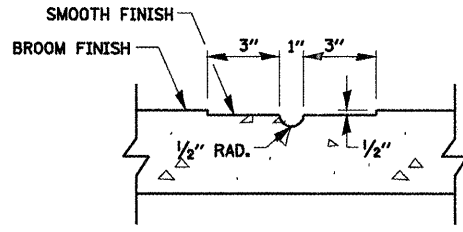


**TOOLED JOINT**

**GENERAL NOTES**


1. THE GENERAL NOTES FOR STANDARD 606301 SHALL APPLY.
2. DOWEL BARS @ 36" (900) CTS. OR AS DIRECTED BY THE ENGINEER.
3. THIS WORK WILL BE PAID FOR AT THE CONTRACT UNIT PRICE PER SQ FOOT (m<sup>2</sup>) FOR CONCRETE MEDIAN, TYPE SM-6 (SM-15) (DOWELLED), INCLUDING THE COST OF FURNISHING AND INSTALLING THE DOWEL BARS, MORTAR FILLING, PAVEMENT FABRIC AND THE REMOVAL AND DISPOSAL OF THE EXISTING PAVEMENT FOR THE 14" x 14" (350 x 350) OPENING, IF REQUIRED, AND NO ADDITIONAL COMPENSATION WILL BE ALLOWED.
4. SEE STANDARDS 420001, 420701 AND 606001 FOR DETAILS NOT SHOWN.

**CONCRETE MEDIAN, TYPE SM-6 (DOWELLED)**

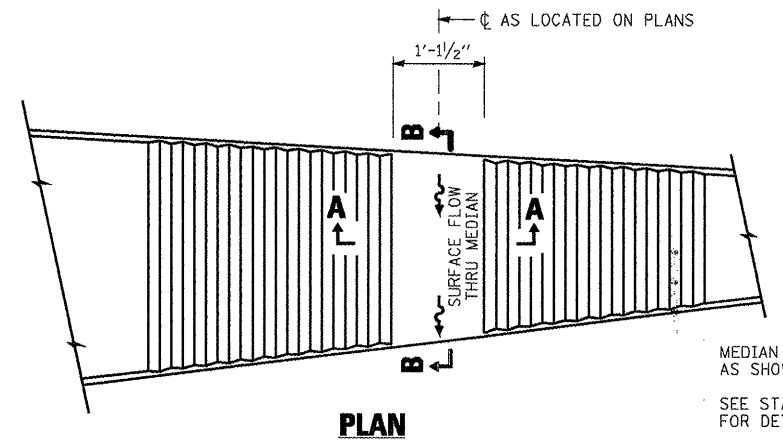


**PLAN**

MEDIAN LAYOUT SHALL BE AS SHOWN ON THE PLANS.  
 SEE STANDARDS 606306 FOR DETAILS NOT SHOWN.

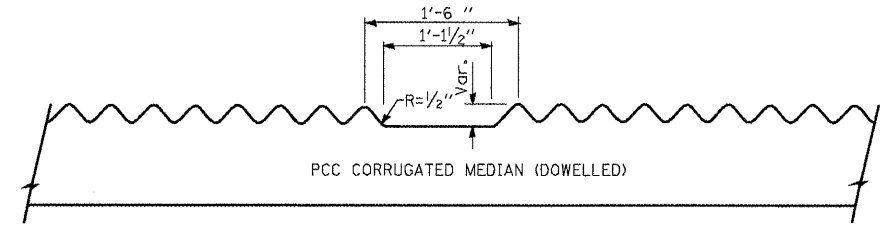

**SECTION A-A**

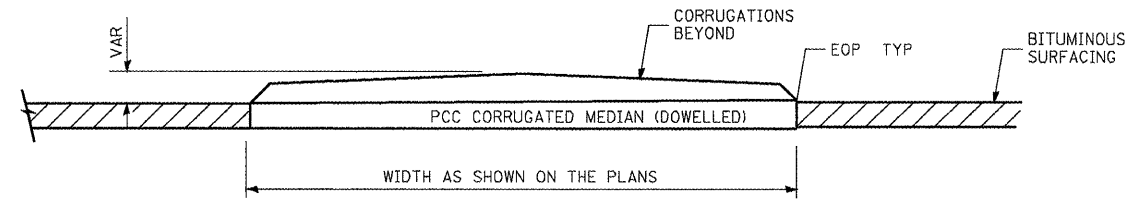

**SECTION B-B**

**CORRUGATED MEDIAN DRAIN**

REVISIONS	
NAME	DATE

ILLINOIS DEPARTMENT OF TRANSPORTATION

**MISCELLANEOUS ROADWAY DETAILS**

SCALE: NONE  
 DATE 08/05

DRAWN BY MLO  
 CHECKED BY SUK