


80 75 70 65 60 55 50 45 40 35 30 25 20 15 10 5 0 5 10 15 20 25 30 35 40 45 50 55 60 65 70 75 80

F.A. RTE.	SECTION	COUNTY	TOTAL SHEETS	SHEET NO.
•	••	SANGAMON	363	236
STA. 130+87.48		TO STA. 130+87.48		
FED. ROAD DIST. NO.		ILLINOIS FED. AID PROJECT		
CONTRACT NO: 72088				
• F.A.I. 72, F.A.P. 87, F.A.P. 75 & F.A.P. 668				
•• D-6 SPFLD-CLEAKE DIRKSEN 2002				

FWM	DATE
SURVEY	BY
NOTE BOOK	
NO.	
REVISIONS	
PLOTTED	
TEMPLATE	
AREAS	
CHECKED	

ORIGINAL	DATE
SURVEY	BY
NOTE BOOK	
NO.	
REVISIONS	
PLOTTED	
TEMPLATE	
AREAS	
CHECKED	

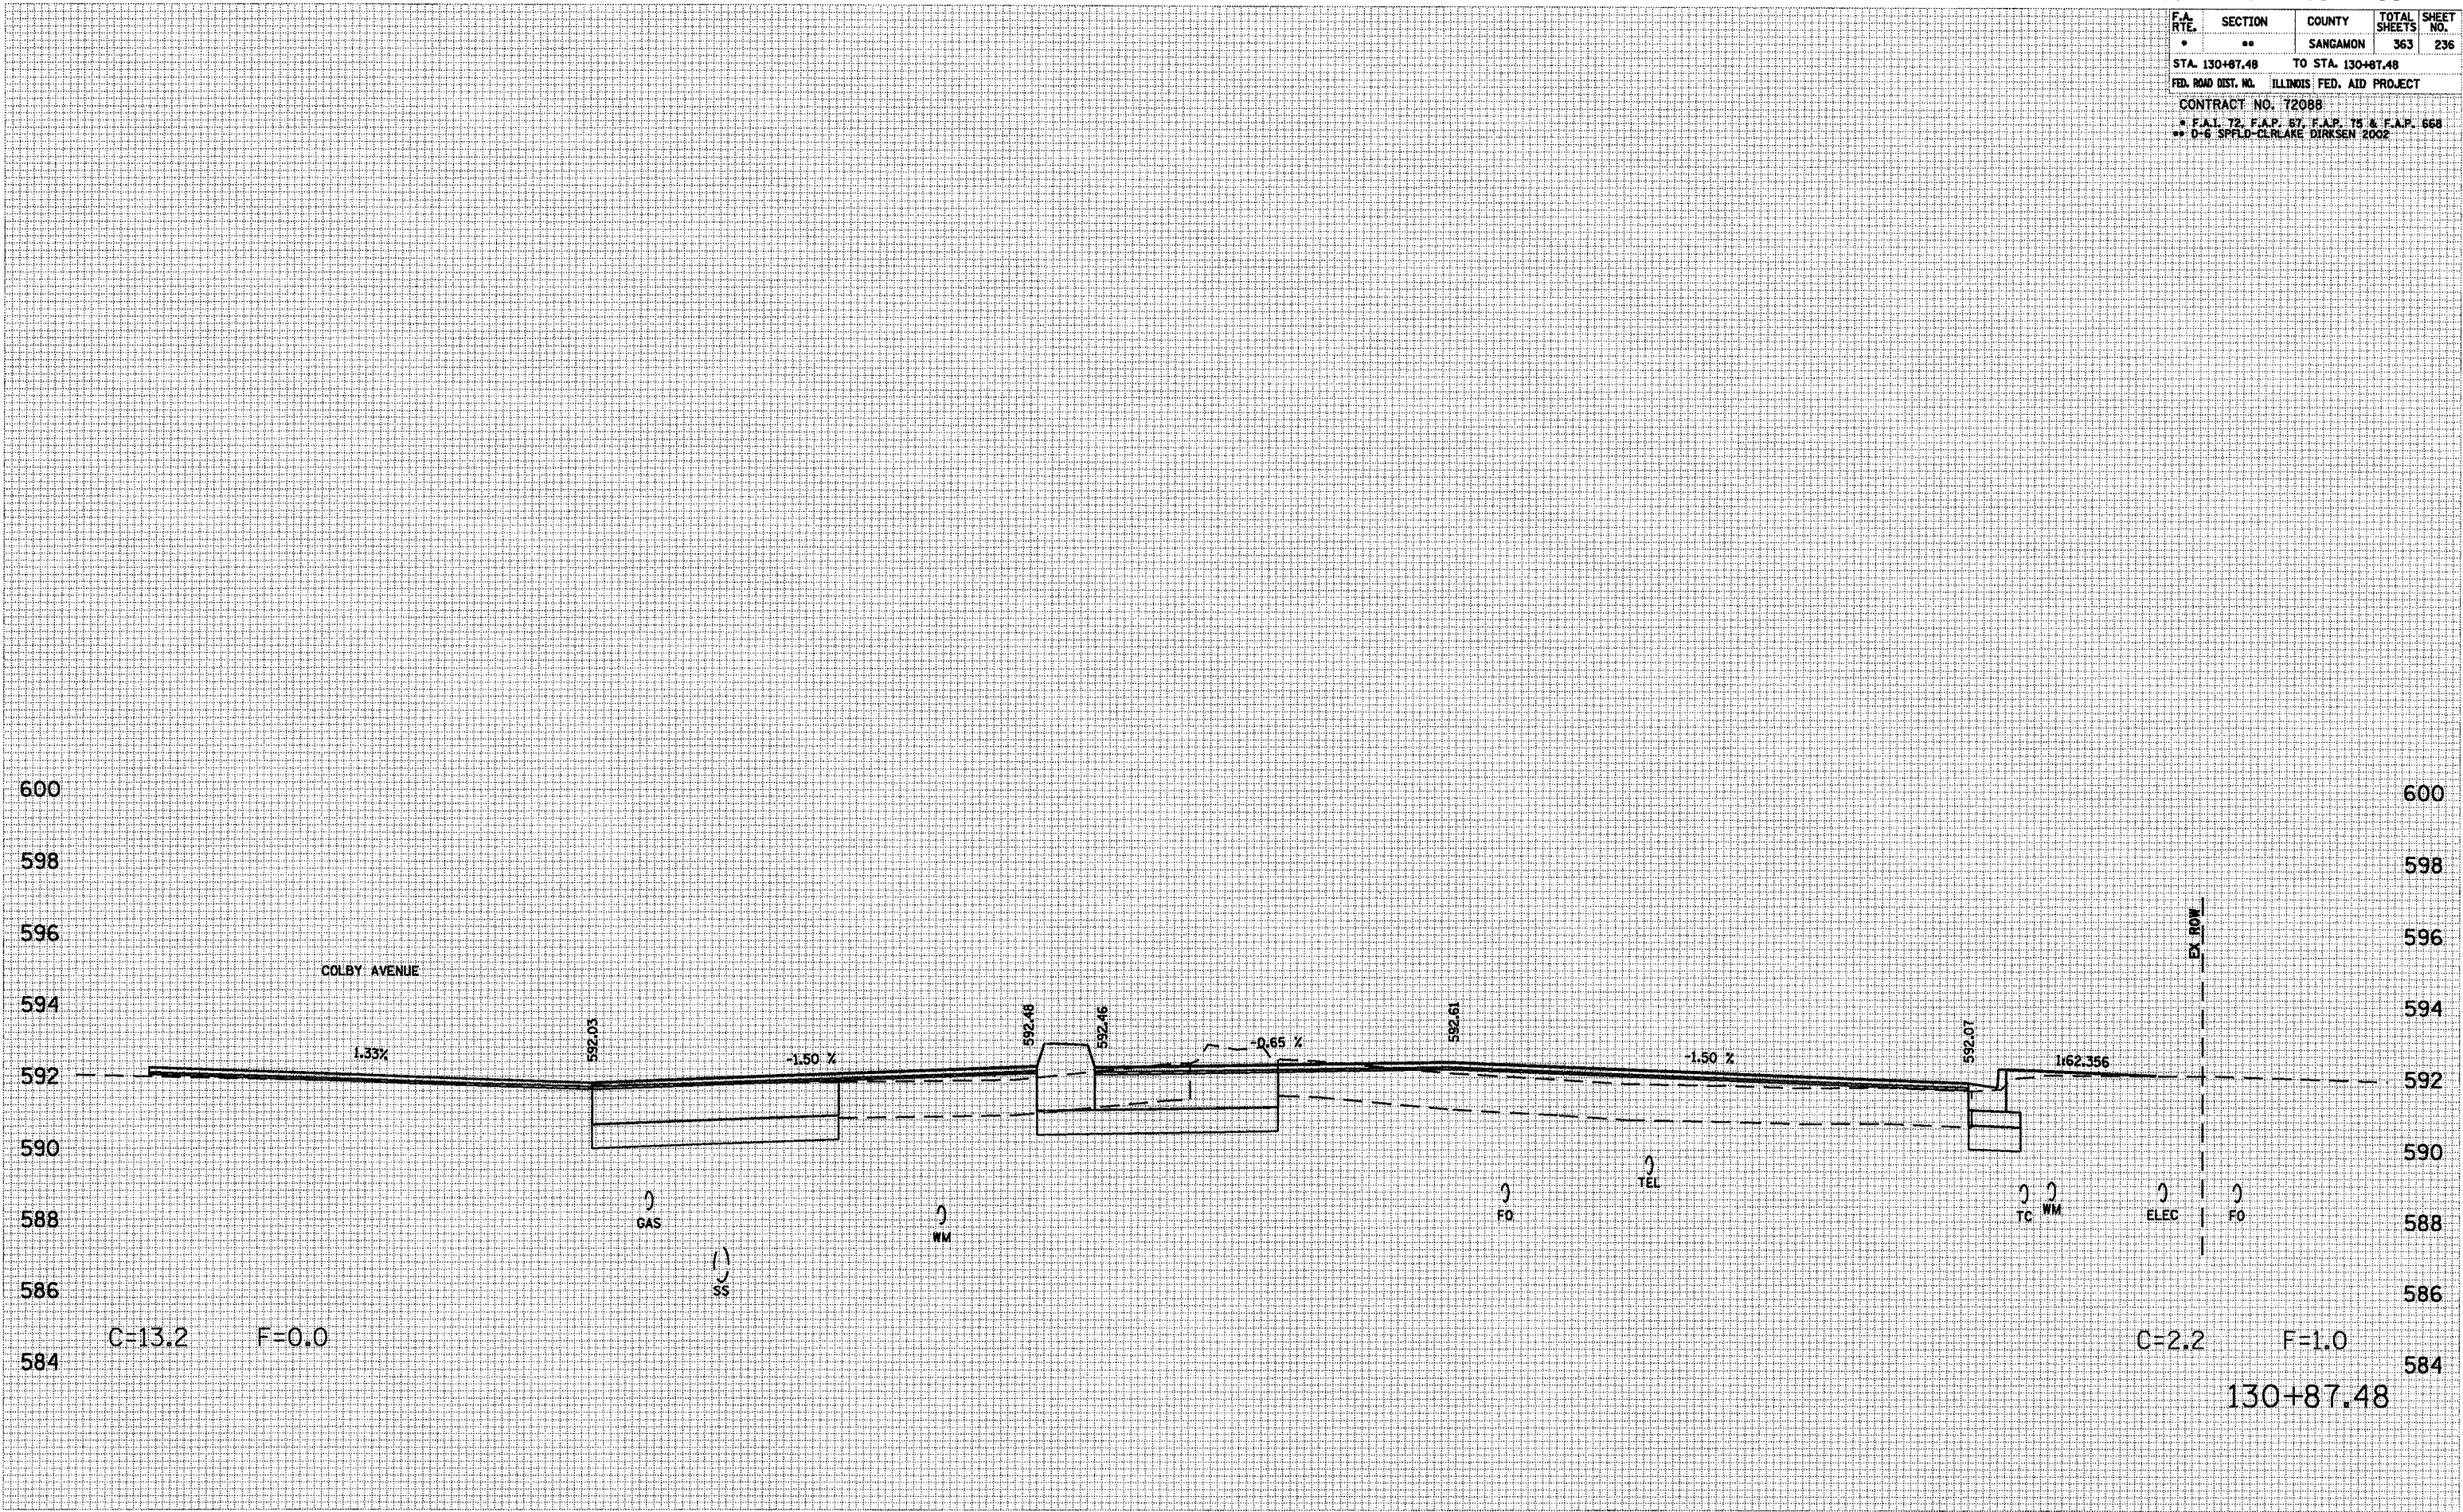

80 75 70 65 60 55 50 45 40 35 30 25 20 15 10 5 0 5 10 15 20 25 30 35 40 45 50 55 60 65 70 75 80

RI ANK WESSFINK COOK & ASSOCIATES

ENGINEERS - CONSULTANTS

DECATUR, ILLINOIS

D-6 SPFLD-CLEAKE DIRKSEN 2002

CLEAR LAKE AVE

C=13.2 F=0.0

C=2.2 F=1.0

130+87.48