


80 75 70 65 60 55 50 45 40 35 30 25 20 15 10 5 0 5 10 15 20 25 30 35 40 45 50 55 60 65 70 75 80

F.A. RTE.	SECTION	COUNTY	TOTAL SHEETS	SHEET NO.
*	**	SANGAMON	363	244
STA. 23+00.00		TO STA. 23+00.00		
FED. ROAD DIST. NO. ILLINOIS FED. AID PROJECT				
CONTRACT NO. 72088				
* F.A. 172, F.A.P. 87, F.A.P. 75 & F.A.P. 668				
** D-6 SPT/D-CLARENE DITRESEN 2002				

DATE	
BY	
NO.	
ORIGINAL SURVEY	
PLOTTED	
TEMPLATE	
AREAS CHECKED	

DATE	
BY	
NO.	
ORIGINAL SURVEY	
PLOTTED	
TEMPLATE	
AREAS CHECKED	

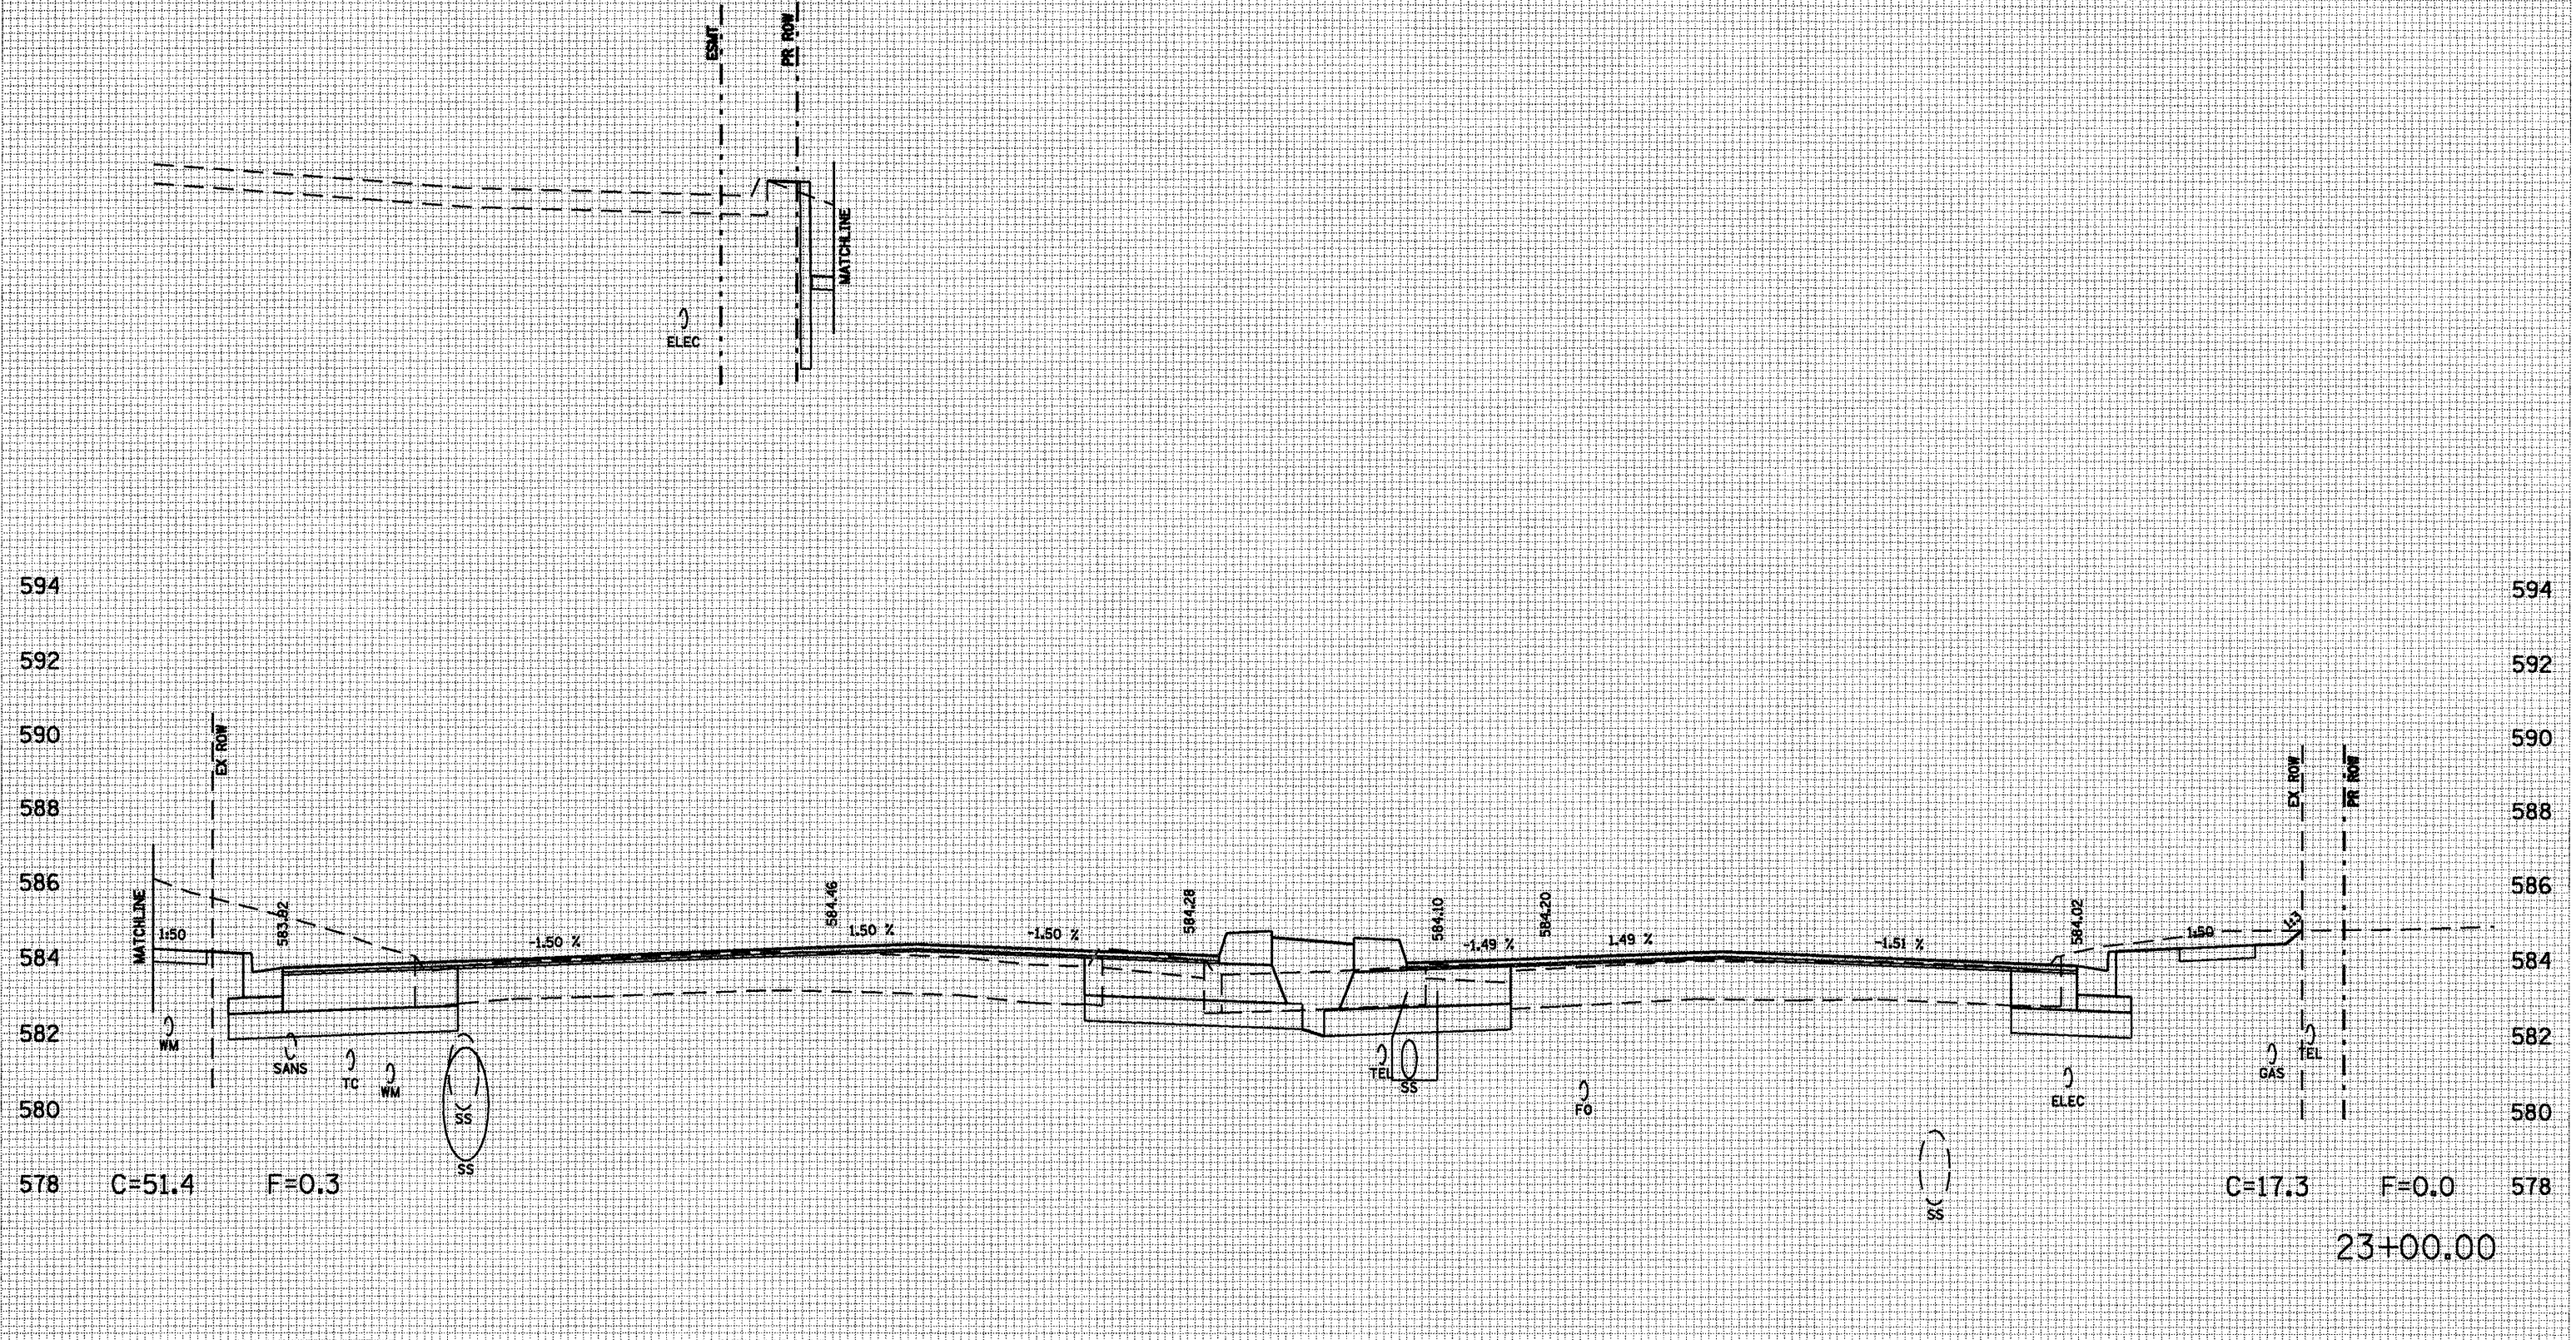

80 75 70 65 60 55 50 45 40 35 30 25 20 15 10 5 0 5 10 15 20 25 30 35 40 45 50 55 60 65 70 75 80

RI ANK WESSFI NK COOK & ASSOCIATES

ENGINEERS - CONSULTANTS

D-6 SPT/D-CLARENE DITRESEN 2002

CLARENE DITRESEN 2002