
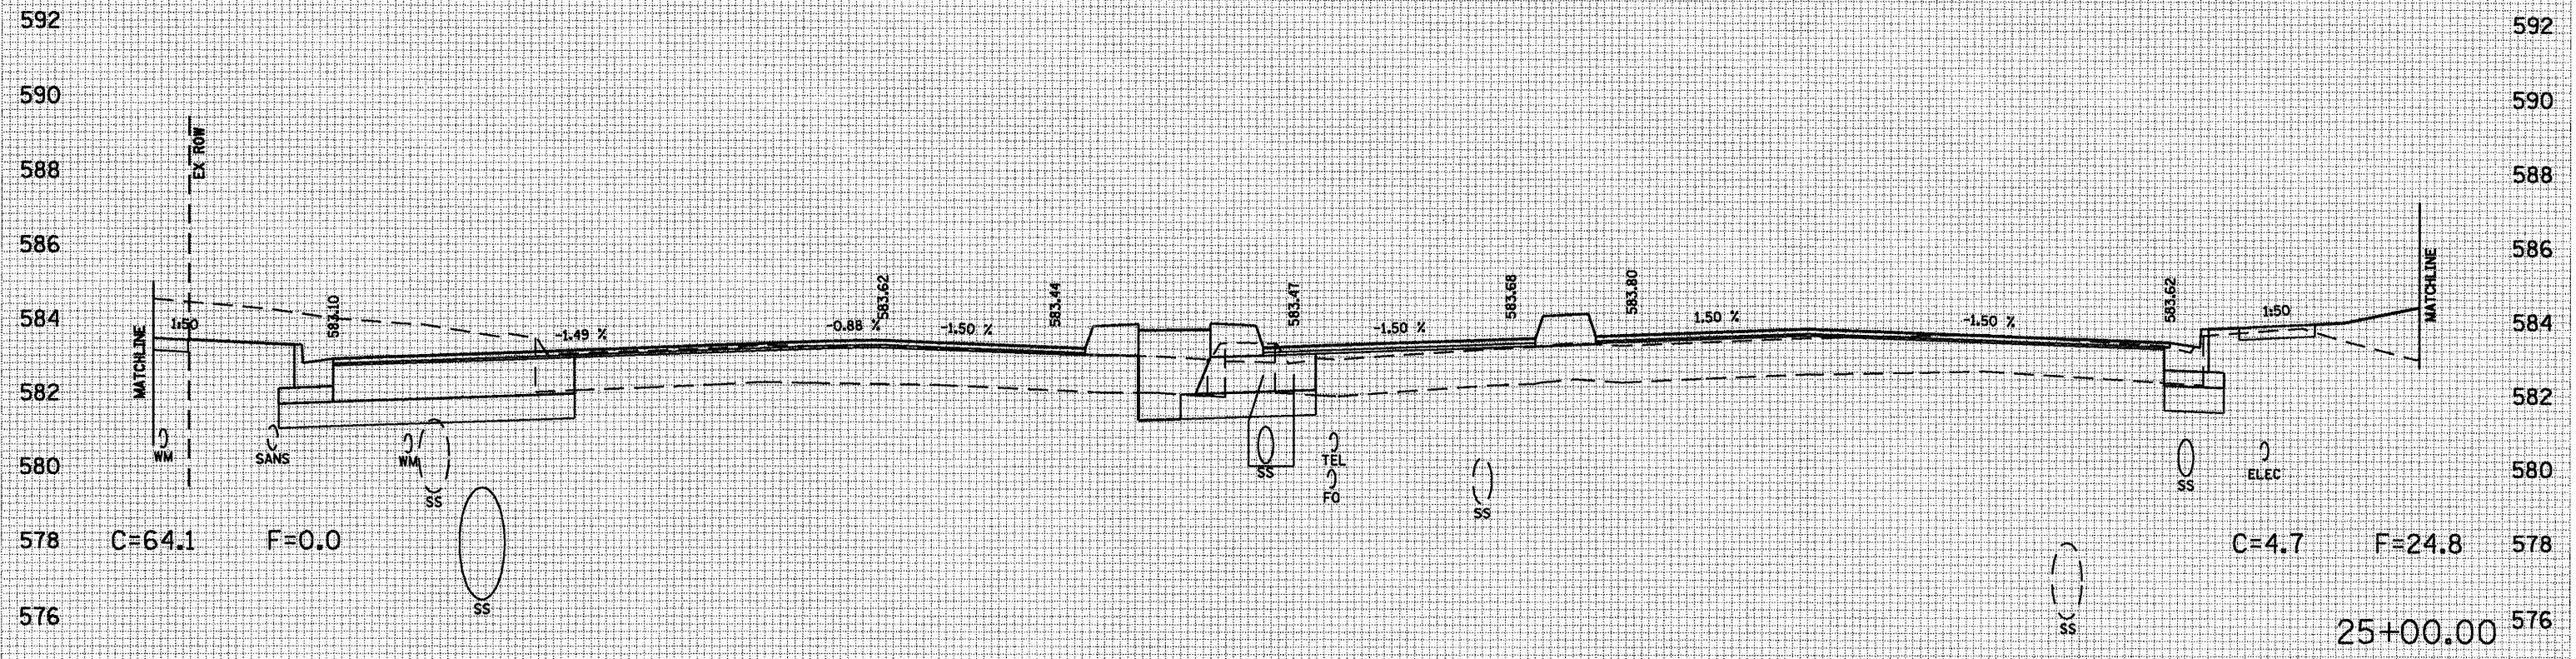


80 75 70 65 60 55 50 45 40 35 30 25 20 15 10 5 0 5 10 15 20 25 30 35 40 45 50 55 60 65 70 75 80

F.A. RTE.	SECTION	COUNTY	TOTAL SHEETS	SHEET NO.
•	••	SANGAMON	363	251
STA. 25+00.00		TO STA. 25+00.00		
FED. ROAD DIST. NO. ILLINOIS FED. AID PROJECT				
CONTRACT NO: 72088				
* F.A.I. 72, F.A.P. 67, F.A.P. 75 & F.A.P. 668				
** D-6 SPPFD-CLRLAKE DIRKSEN 2002				

DATE	
BY	
NO.	
FINAL SURVEY	
NOTE BOOK	
TEMP. PLATE	
PLOTTED	
CHECKED	
AREA CHECKED	

DATE	
BY	
NO.	
ORIGINAL SURVEY	
NOTE BOOK	
TEMP. PLATE	
PLOTTED	
CHECKED	
AREA CHECKED	

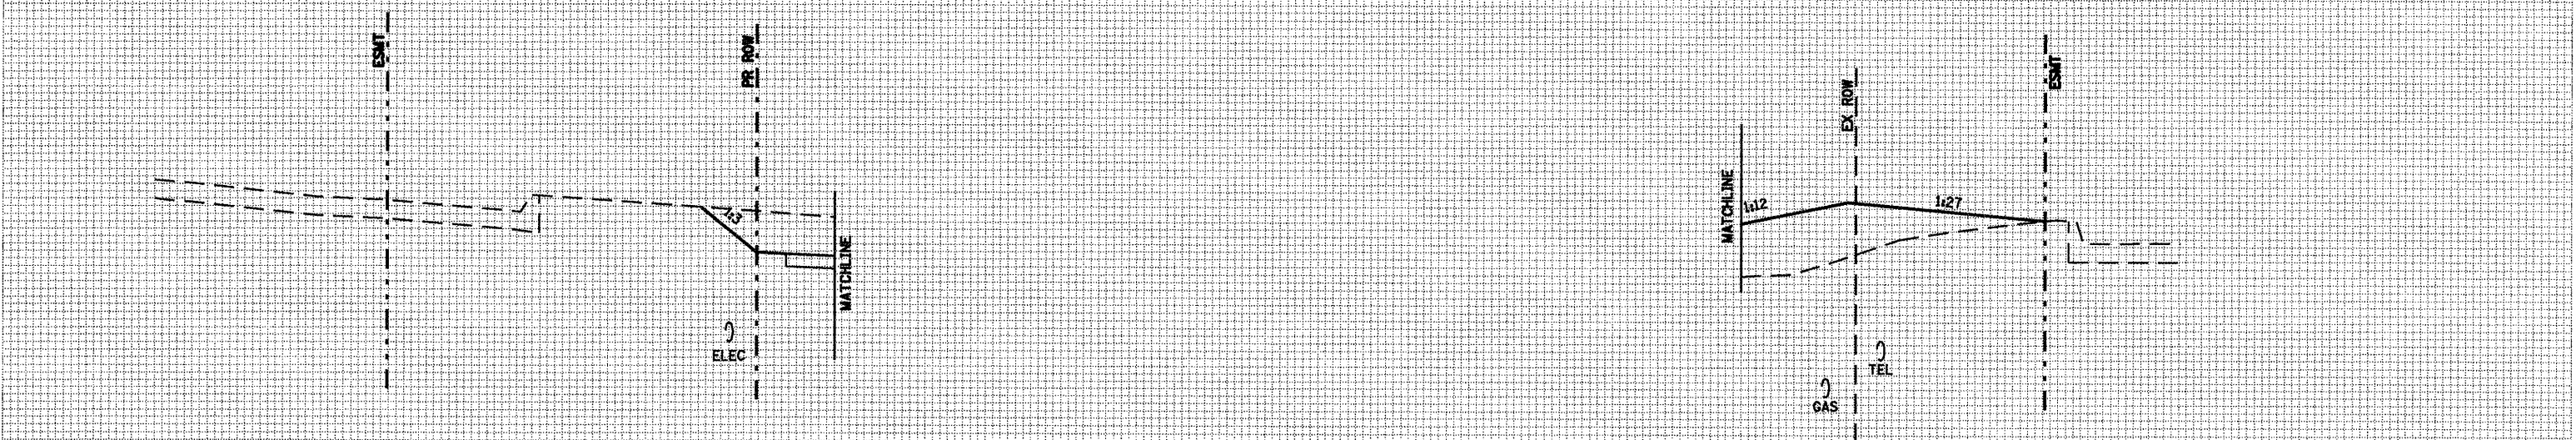

80 75 70 65 60 55 50 45 40 35 30 25 20 15 10 5 0 5 10 15 20 25 30 35 40 45 50 55 60 65 70 75 80

RI ANK WFSSEI INK COOK & ASSOCIATES ENGINEERS - CONSULTANTS DECATUR, ILLINOIS D-6 SPPFD-CLRLAKE DIRKSEN 2002 CL FAR I ΔKF ΔVF