
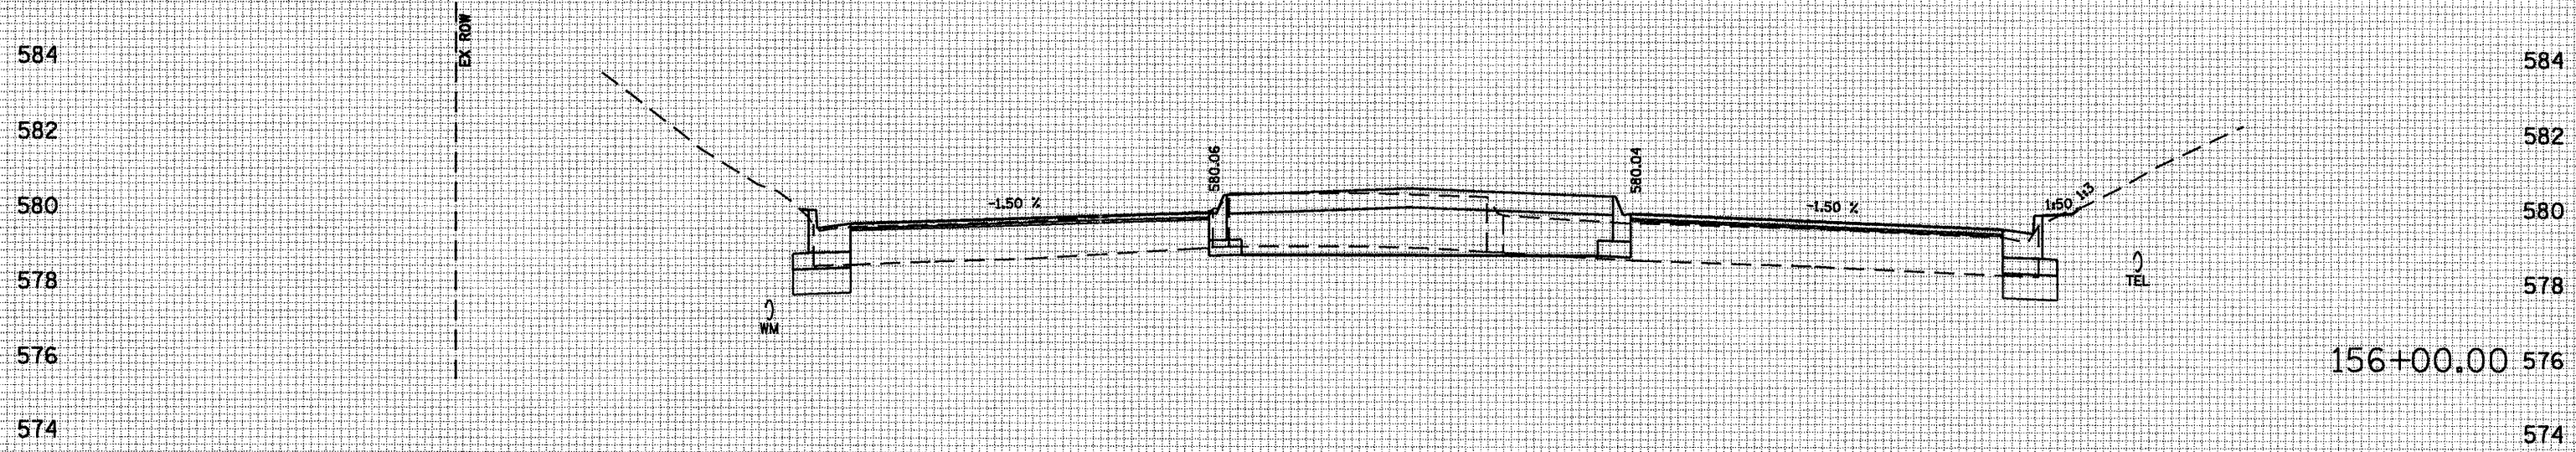


80 75 70 65 60 55 50 45 40 35 30 25 20 15 10 5 0 5 10 15 20 25 30 35 40 45 50 55 60 65 70 75 80

| F.A. RTE.                                      | SECTION | COUNTY            | TOTAL SHEETS | SHEET NO. |
|--|---------|-------------------|--------------|-----------|
| .  | ..      | SANGAMON          | 363          | 275       |
| STA. 156+00.00                                 |         | TO STA. 156+50.00 |              |           |
| FED. ROAD DIST. NO. ILLINOIS FED. AID PROJECT  |         |                   |              |           |
| CONTRACT NO. T2088                             |         |                   |              |           |
| * F.A.P. 72, F.A.P. 57, F.A.P. 78 & F.A.P. 668 |         |                   |              |           |
| ** D-6 SPFLD-CLRLAKE DIRKSEN 2002              |         |                   |              |           |

|      |    |
|------|----|
| DATE | BY |
|      |    |
| DATE | BY |
|      |    |
| DATE | BY |
|      |    |

|      |    |
|------|----|
| DATE | BY |
|      |    |
| DATE | BY |
|      |    |
| DATE | BY |
|      |    |

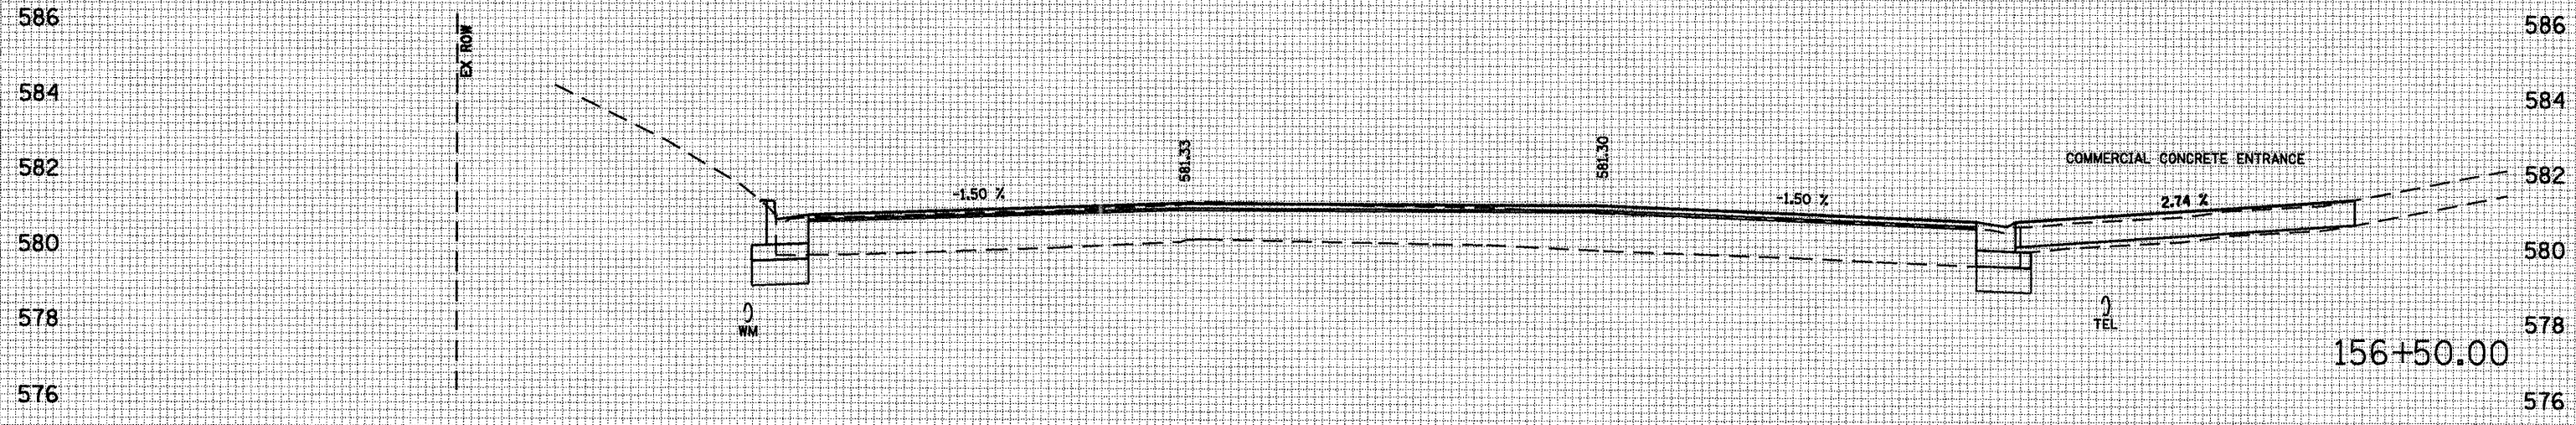

80 75 70 65 60 55 50 45 40 35 30 25 20 15 10 5 0 5 10 15 20 25 30 35 40 45 50 55 60 65 70 75 80