


75 70 65 60 55 50 45 40 35 30 25 20 15 10 5 0 5 10 15 20 25 30 35 40 45 50 55 60 65 70 75

F.A. RTE.	SECTION	COUNTY	TOTAL SHEETS	SHEET NO.
.	..	SANGAMON	363	359
STA. 23+00.00		TO STA. 23+00.00		
FED. ROAD DIST. NO. ILLINOIS FED. AID PROJECT				
CONTRACT NO. 72088				
* F.A.P. 72, F.A.P. 87, F.A.P. 75 & F.A.P. 668				
** D-6 SPFLD-CARLAKE DIRKSEN 2002				

FINAL SURVEY	BY	DATE
NOTE BOOK NO.		
REVIEWED		
PLOTTED		
TEMPLATE		
AREAS CHECKED		

ORIGINAL SURVEY	BY	DATE
NOTE BOOK NO.		
REVIEWED		
PLOTTED		
TEMPLATE		
AREAS CHECKED		

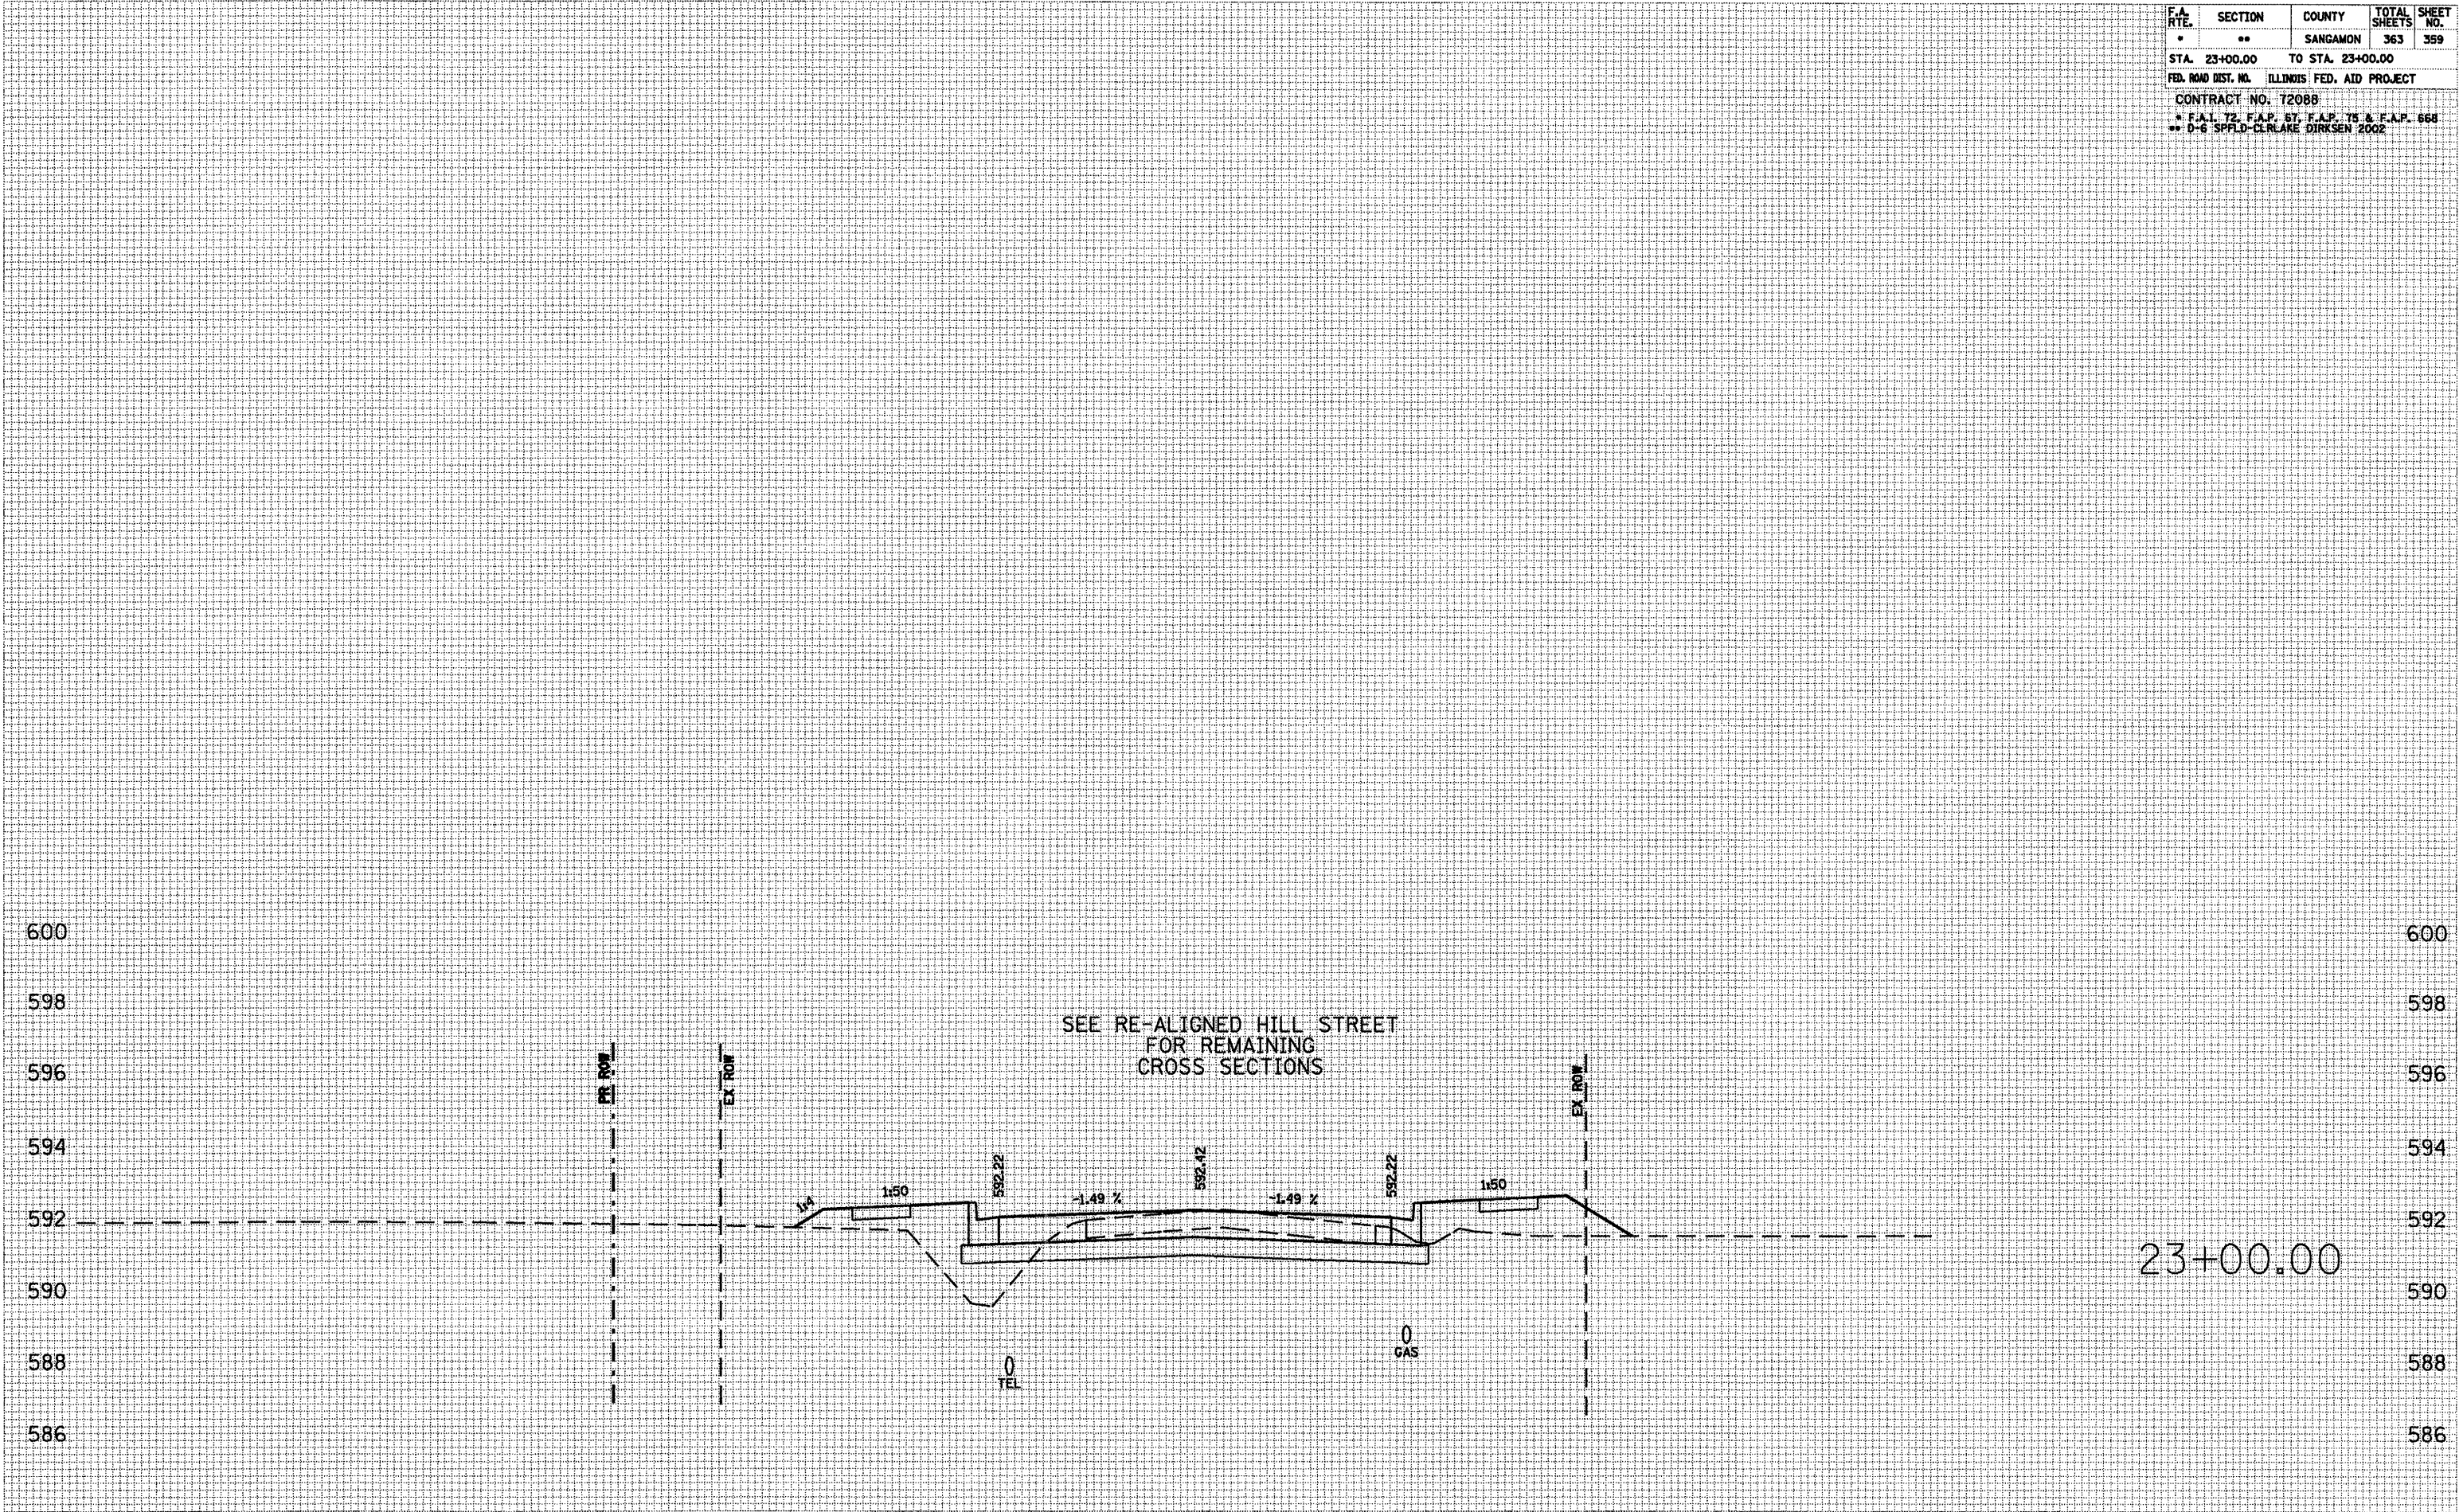

75 70 65 60 55 50 45 40 35 30 25 20 15 10 5 0 5 10 15 20 25 30 35 40 45 50 55 60 65 70 75

RI ANK WESSFINK COOK & ASSOCIATES

ENGINEERS - CONSULTANTS

DECATUR, ILLINOIS

D-6 SPFLD-CARLAKE DIRKSEN 2002

EXISTING HILL STREET