




TYPICAL SECTION #11
 STA. 89+50.00 TO STA. 98+00.00
 STA. 75+63.00 TO STA. 87+90.99

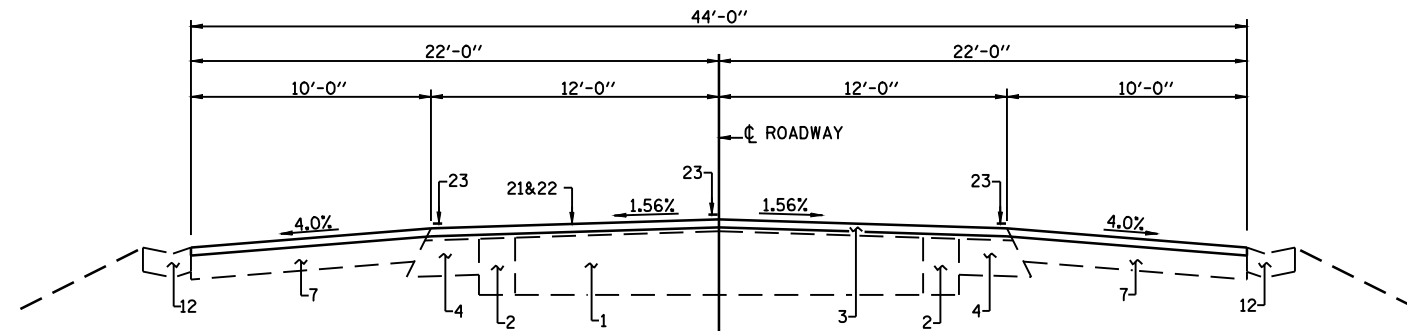

TYPICAL SECTION #12
 STA. 98+00.00 TO STA. 103+27.49
 STA. 114+04.86 TO STA. 115+98.36

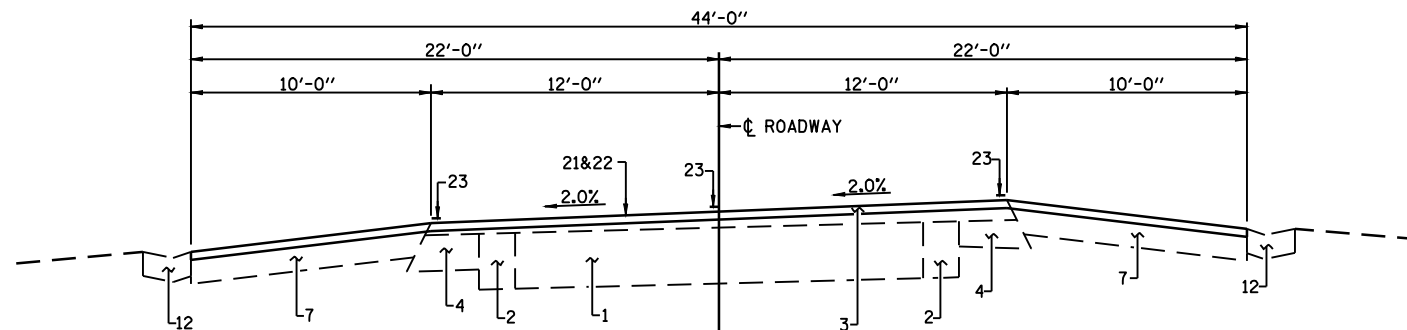


TYPICAL SECTION #13
 STA. 103+27.49 TO STA. 114+04.86

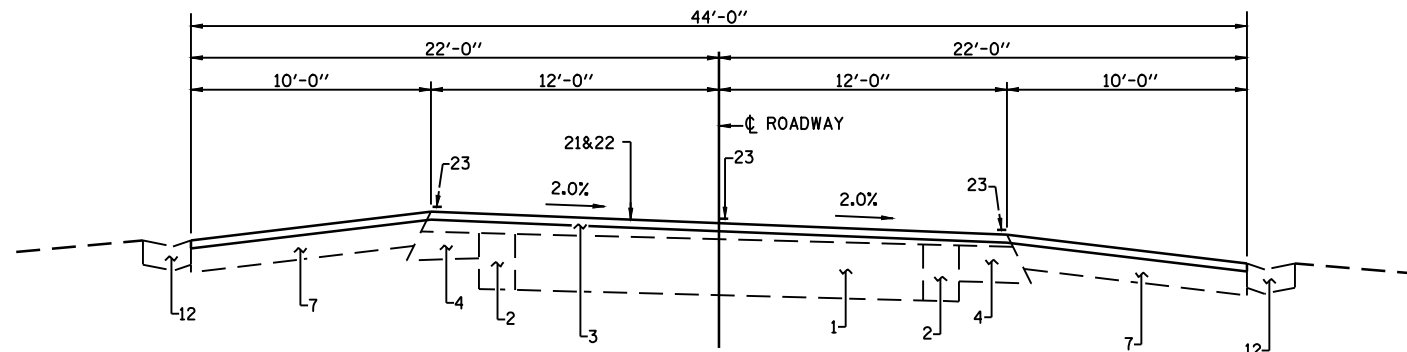

TYPICAL SECTION #14
 STA. 115+98.36 TO STA. 121+00.00

PAVEMENT LEGEND

1. EXISTING CONCRETE PAVEMENT
2. EXISTING CONCRETE WIDENING
3. EXISTING HOT-MIX ASPHALT OVERLAY 5 1/2" & VARIABLE
4. EXISTING HOT-MIX ASPHALT WIDENING 9"
5. EXISTING CONCRETE SURFACE 3"
6. EXISTING HOT-MIX ASPHALT SHOULDER 13 1/2"
7. EXISTING HOT-MIX ASPHALT SHOULDER 8"
8. EXISTING AGGREGATE SHOULDER, TYPE A 6"
9. EXISTING AGGREGATE SUB BASE 6"
10. EXISTING HOT-MIX BASE COURSE 11 3/4"
11. EXISTING CONCRETE GUTTER, TYPE B (SPECIAL) T.B.R.
12. EXISTING CONCRETE GUTTER, TYPE B (SPECIAL)
13. EXISTING HOT-MIX ASPHALT PAVEMENT 12"
14. EXISTING PAINT PAVEMENT MARKING LINE 5"
15. EXISTING AGGREGATE SHOULDER 8"
16. EXISTING AGGREGATE SHOULDER WEDGE, TYPE A
17. PROPOSED HOT-MIX ASPHALT SURFACE COURSE (1 1/2" MIN.)
18. PROPOSED HOT-MIX ASPHALT BINDER COURSE (2 1/4" MIN.)
19. PROPOSED BRIDGE APPROACH SLAB 15"
20. PROPOSED CONCRETE GUTTER TYPE B (SPECIAL)
21. PROPOSED HOT-MIX ASPHALT SURFACE COURSE (2")
22. PROPOSED HOT-MIX ASPHALT SURFACE REMOVAL 2"
23. PROPOSED THERMOPLASTIC PAVEMENT MARKING LINE 5"
24. PROPOSED TEMPORARY PAVEMENT MARKING LINE 5"
25. PROPOSED CONCRETE CURB AND GUTTER, B6-18
26. PROPOSED SUB-BASE GRANULAR, TYPE A (8" MIN.)

FILE NAME =	USER NAME = laughlinr1	DESIGNED -	REVISED -	 Allen Henderson & Associates, Inc. Civil and Structural Engineers Springfield, IL. 62708 Phone: (217)544-8033 IL Design Firm No. 184-001907	DETAILS & TYPICAL SECTIONS		F.A.P. RTE.	SECTION	COUNTY	TOTAL SHEETS	SHEET NO.
et:\pwork\pwork\LAUGHLINRL\0213035\0672473-sht-typicals.dgn	DRAWN -	REVISED -	REVISED -		662	HRS-10,B-2)	SANGAMON	84	11		
PLOT SCALE = 8.0000' / IN.	CHECKED -	REVISED -	REVISED -		CONTRACT NO. 72A73						
PLOT DATE = Jun-28-2010 10:57:31AM	DATE -	REVISED -	REVISED -		SCALE:	SHEET NO. 4 OF 4 SHEETS	STA.	TO STA.	FED. ROAD DIST. NO.	ILLINOIS FED. AID PROJECT	