



PLAN
(TEAL DRIVE)
SCALE: 1" = 10'

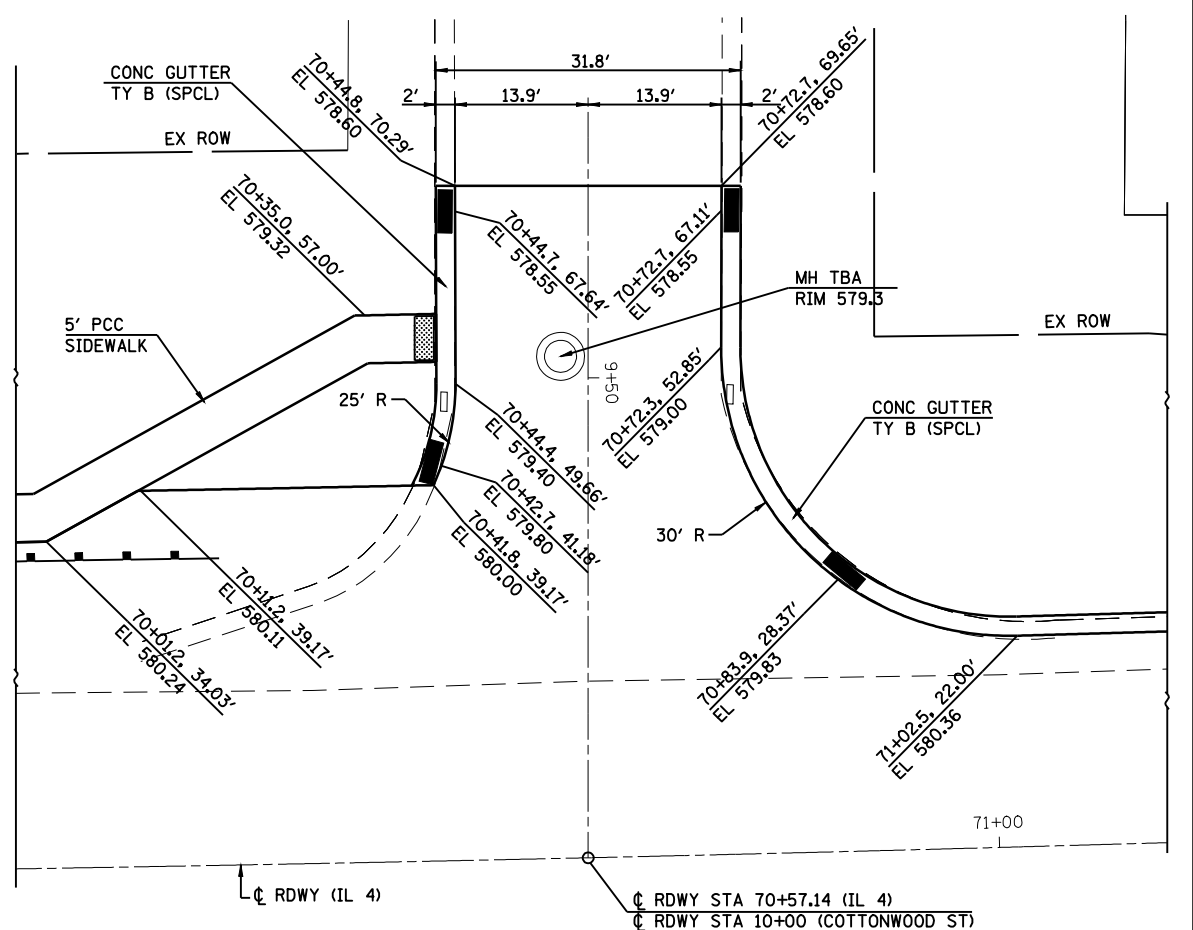

PLAN
(COTTONWOOD ST.)
SCALE: 1" = 10'

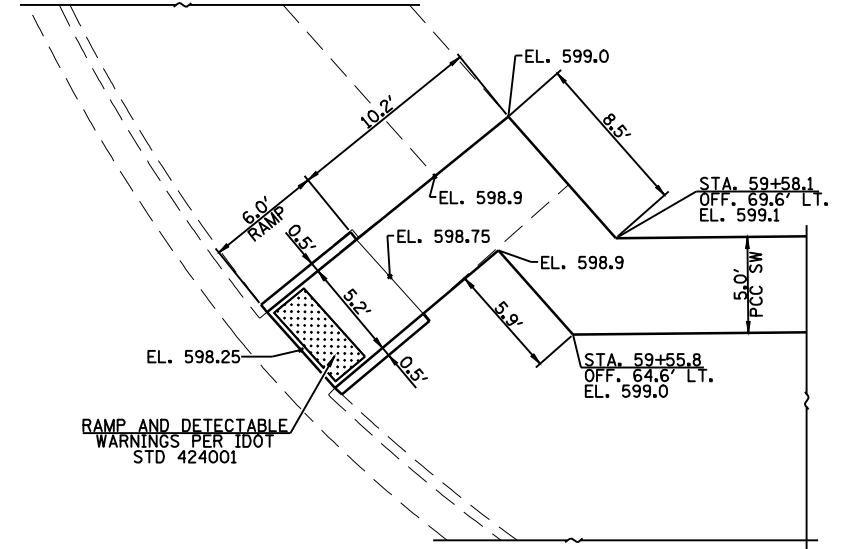

PLAN
(SE CORNER PLUMMER BLVD & IL 4)
SCALE: 1" = 5'

USER NAME = laughlin1	DESIGNED -	REVISED -
PLOT SCALE = 20.0000' / IN.	DRAWN -	REVISED -
PLOT DATE = Jun-28-2010 10:57:44AM	CHECKED -	REVISED -
	DATE -	REVISED -



Allen Henderson & Associates, Inc.
Civil and Structural Engineers Springfield, IL
62708 Phone: (217)544-8033 IL Design Firm
No. 184-001907

DETAILS	
SCALE: VARIES	SHEET NO. 2 OF 3 SHEETS
STA.	TO STA.

F.A.P. RTE.	SECTION	COUNTY	TOTAL SHEETS	SHEET NO.
662	HRS-10B-2)	SANGAMON	84	13
CONTRACT NO. 72A73				
FED. ROAD DIST. NO. ILLINOIS FED. AID PROJECT				