
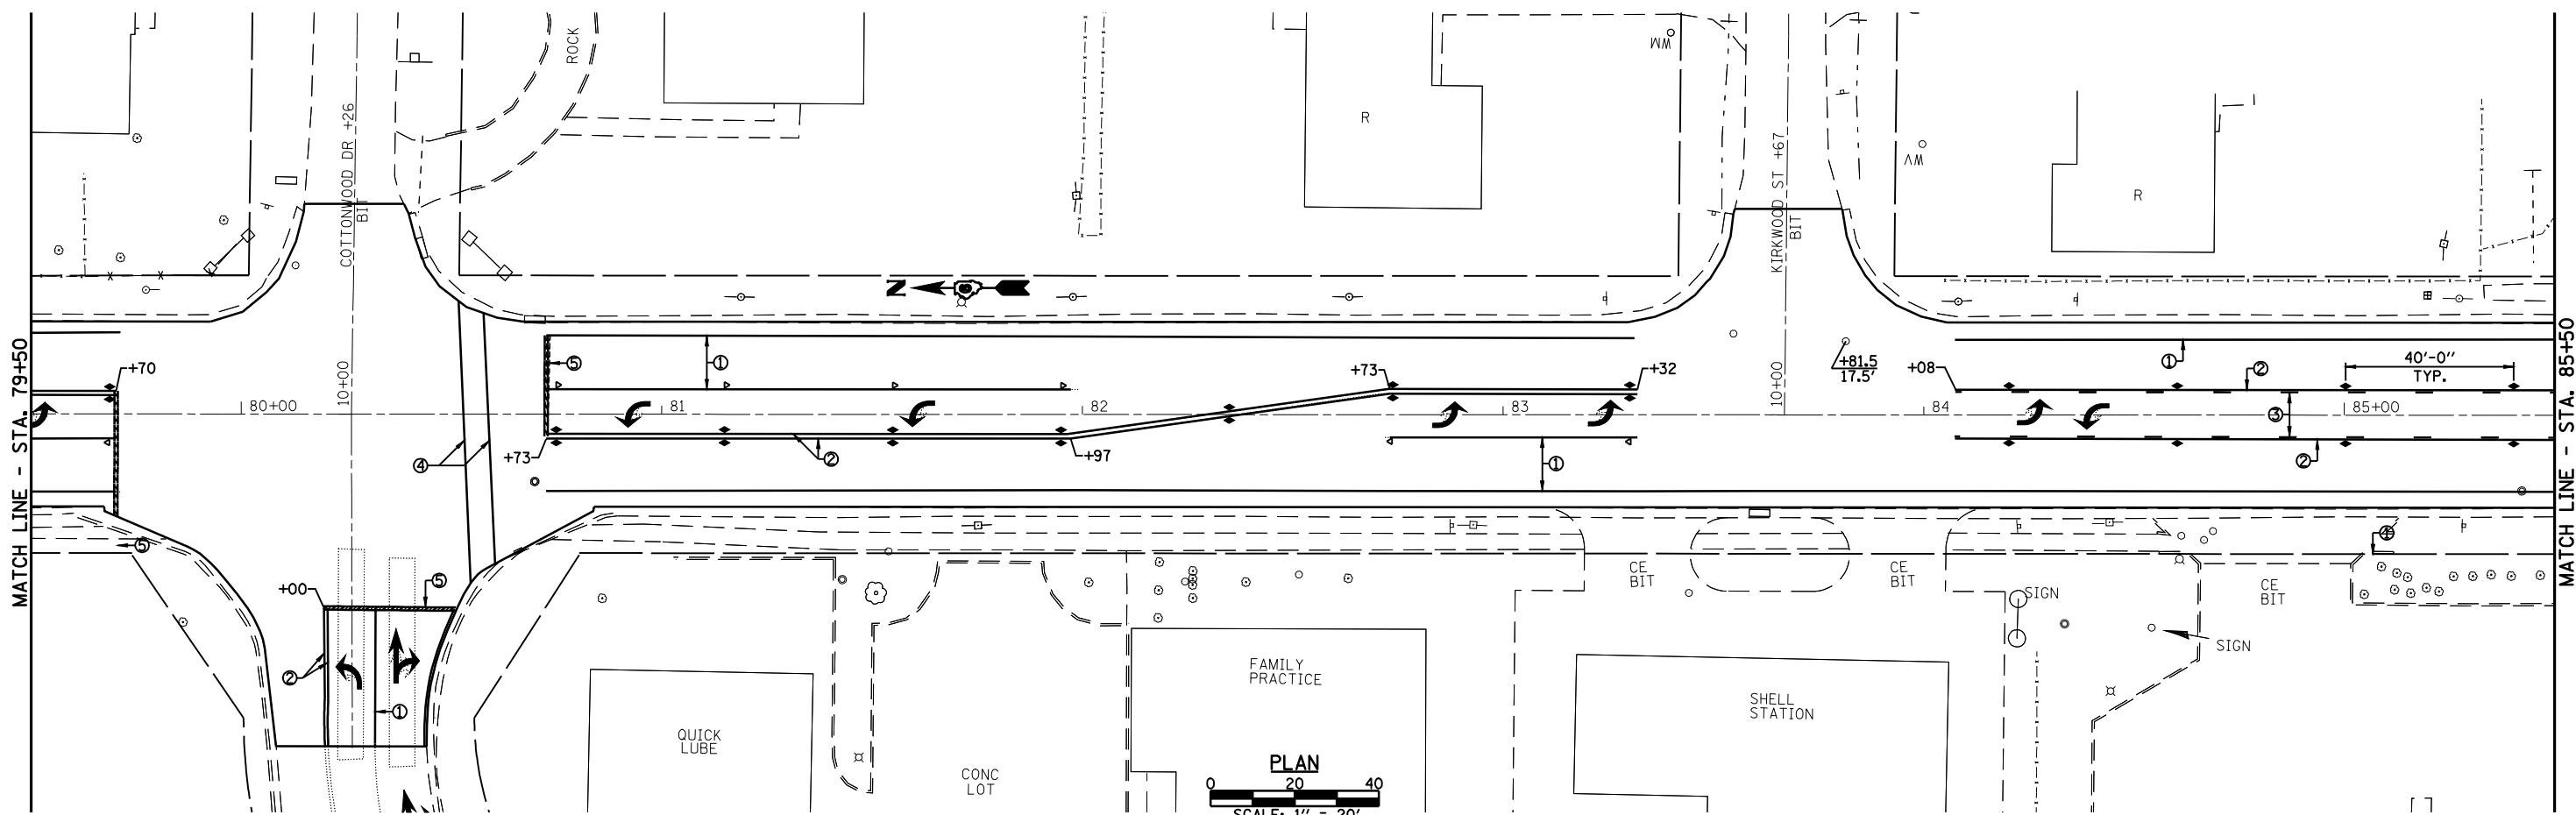


LEGEND	
①	THERMOPLASTIC PAVEMENT MARKING LINE - 5" (WHITE)
②	THERMOPLASTIC PAVEMENT MARKING LINE - 5" (YELLOW)
③	THERMOPLASTIC PAVEMENT MARKING LINE - 5" (YELLOW SKIP DASH)
④	THERMOPLASTIC PAVEMENT MARKING LINE - 6" (WHITE)
⑤	PREFORMED PLASTIC PAVEMENT MARKING, TYPE B - INLAID - LINE - 24" (WHITE)
▷	RAISED REFLECTIVE PAVEMENT MARKER (1 WAY)
◄	RAISED REFLECTIVE PAVEMENT MARKER (2 WAY)
↔	PREFORMED PLASTIC PAVEMENT MARKING, TYPE B - INLAID - LETTERS & SYMBOLS

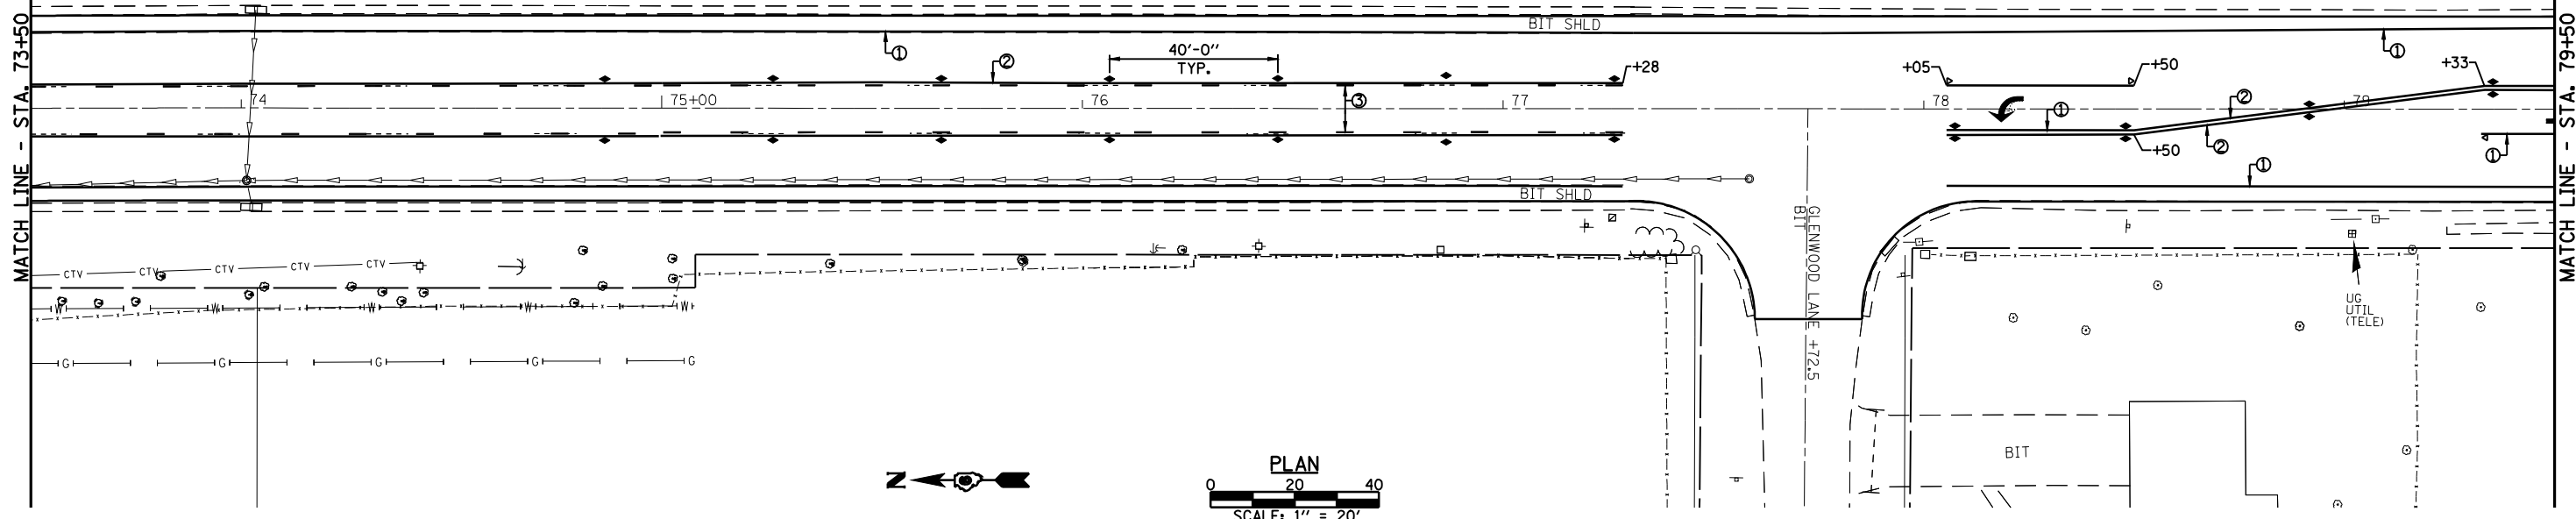

USER NAME = laughlinr1  
 PLOT SCALE = 40.0000' / IN.  
 PLOT DATE = Jun-28-2010 10:58:39AM

DESIGNED -  
 DRAWN -  
 CHECKED -  
 DATE -

REVISED -  
 REVISED -  
 REVISED -  
 REVISED -



**Allen Henderson & Associates, Inc.**  
 Civil and Structural Engineers Springfield, IL  
 62708 Phone: (217)544-8033 IL Design Firm  
 No. 184-001907

**ROADWAY & PAVEMENT MARKING PLAN**  
 SCALE: 1" = 20' SHEET NO. 1 OF 5 SHEETS STA. 73+50 TO STA. 85+50

F.A.P. RTE.	SECTION	COUNTY	TOTAL SHEETS	SHEET NO.
662	HRS-10,B-2)	SANGAMON	84	24
CONTRACT NO. 72A73				
FED. ROAD DIST. NO. ILLINOIS FED. AID PROJECT				