
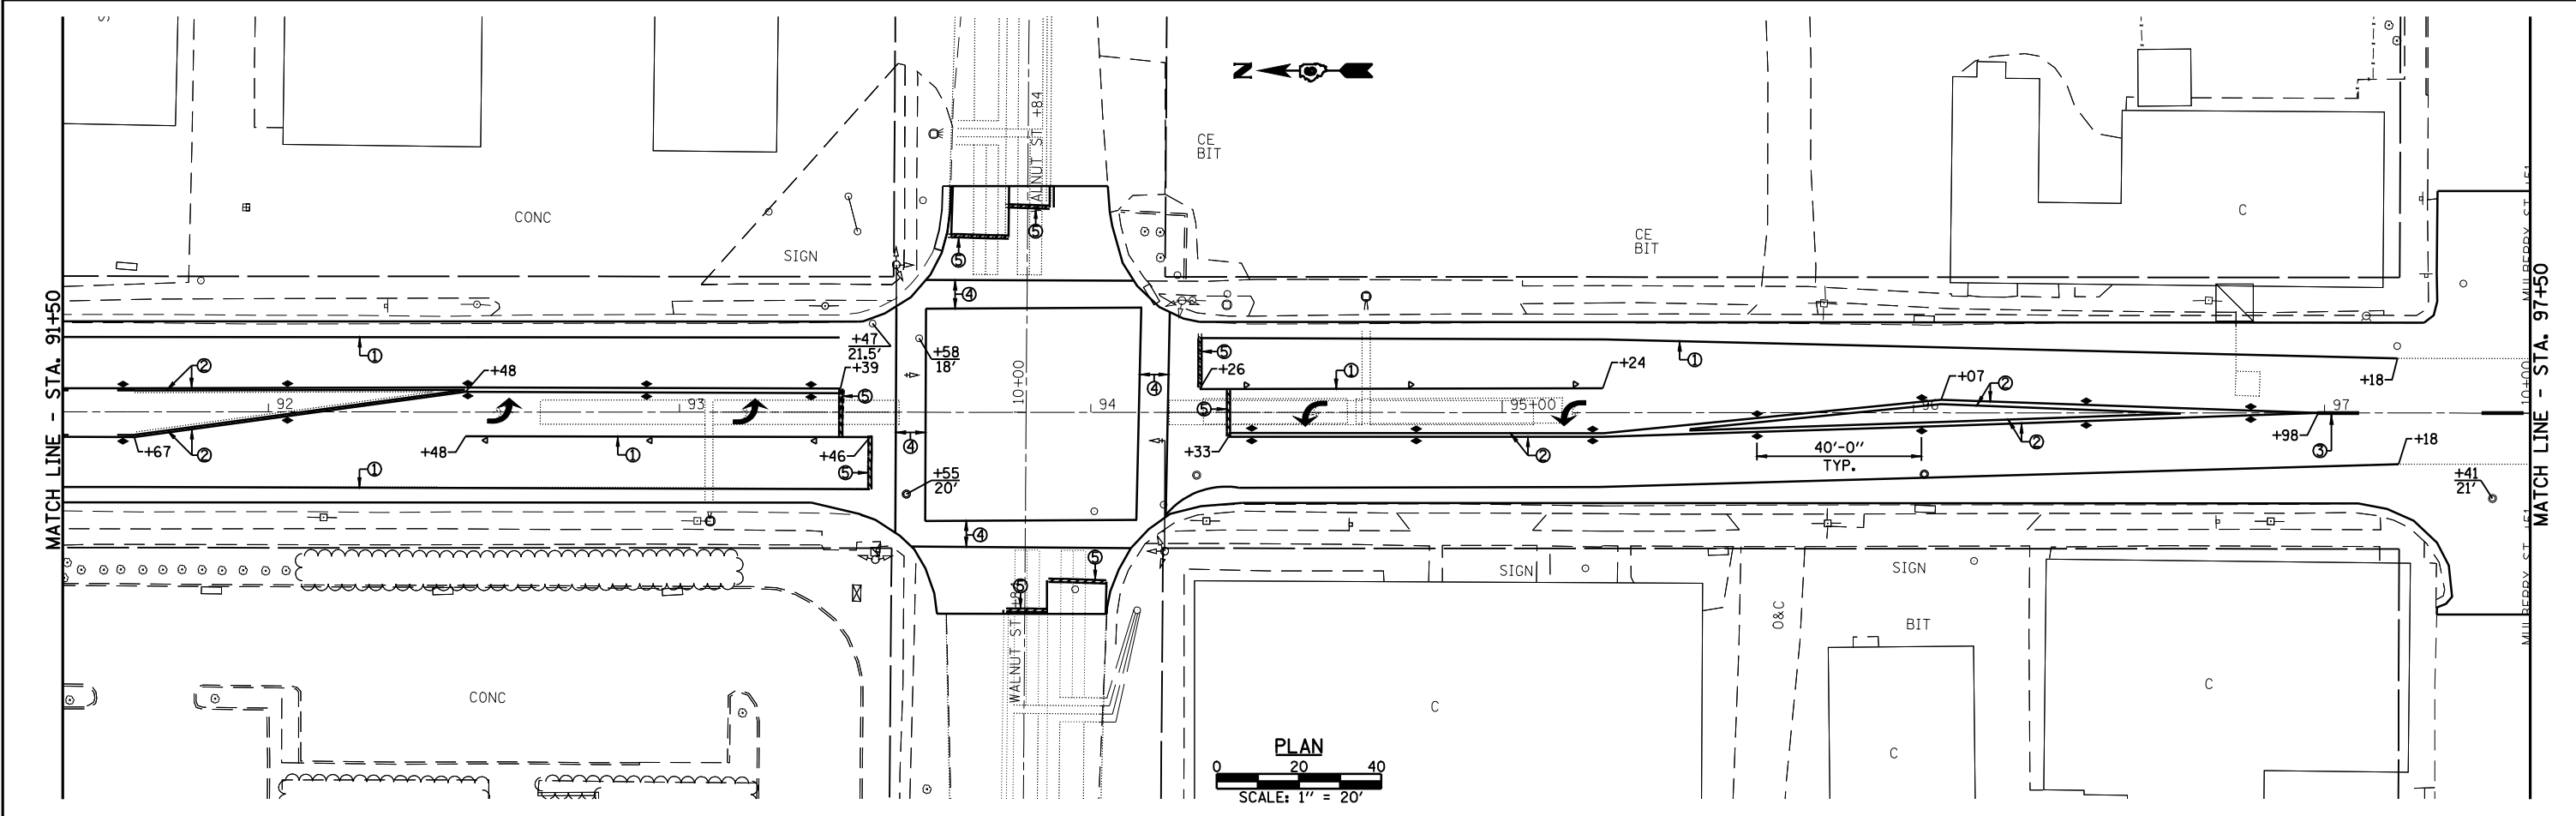


LEGEND	
①	- THERMOPLASTIC PAVEMENT MARKING LINE - 5" (WHITE)
②	- THERMOPLASTIC PAVEMENT MARKING LINE - 5" (YELLOW)
③	- THERMOPLASTIC PAVEMENT MARKING LINE - 5" (YELLOW SKIP DASH)
④	- THERMOPLASTIC PAVEMENT MARKING LINE - 6" (WHITE)
⑤	- PREFORMED PLASTIC PAVEMENT MARKING, TYPE B - INLAID - LINE - 24" (WHITE)
▷	- RAISED REFLECTIVE PAVEMENT MARKER (1 WAY)
◄	- RAISED REFLECTIVE PAVEMENT MARKER (2 WAY)
↩	- PREFORMED PLASTIC PAVEMENT MARKING, TYPE B - INLAID - LETTERS & SYMBOLS

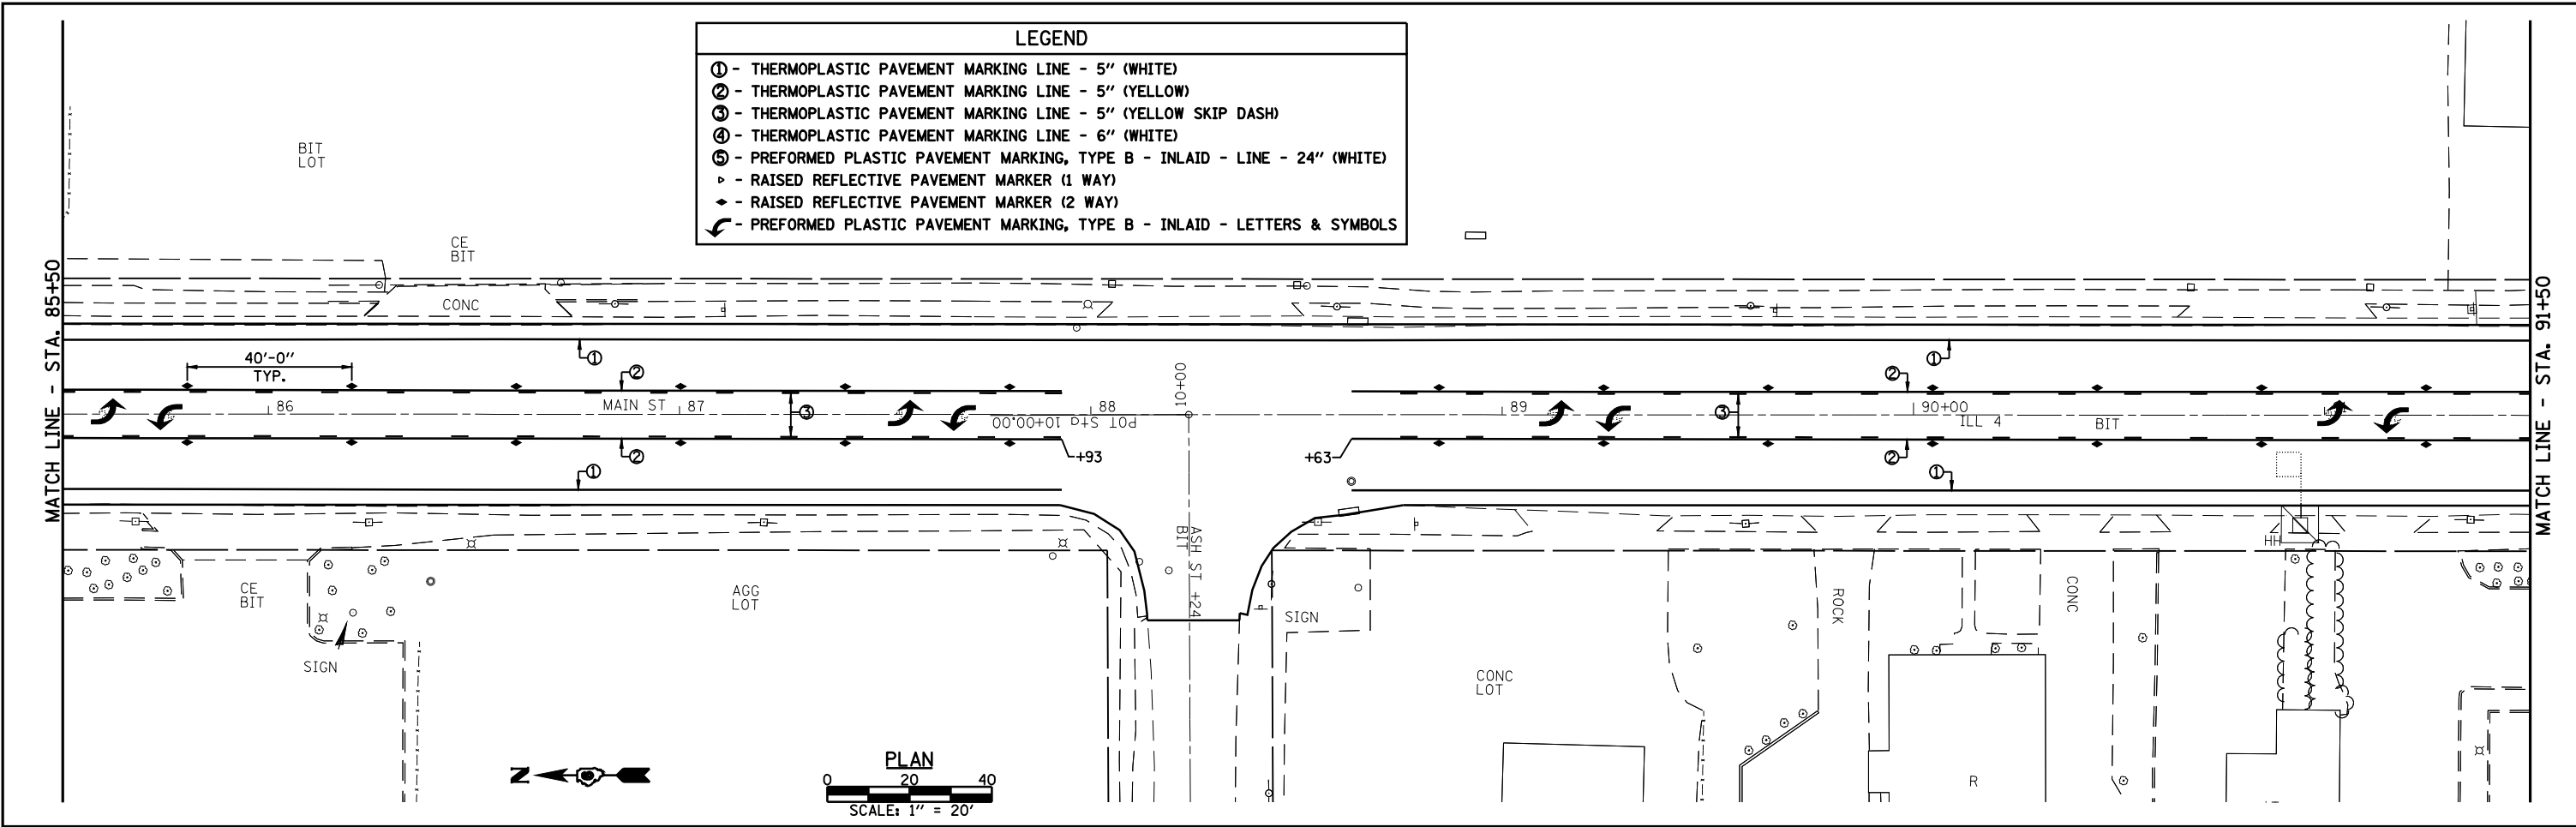

USER NAME = laughlinr1
 PLOT SCALE = 40.0000' / IN.
 PLOT DATE = Jun-28-2010 10:58:52AM

DESIGNED -
 DRAWN -
 CHECKED -
 DATE -

REVISED -
 REVISED -
 REVISED -
 REVISED -



Allen Henderson & Associates, Inc.
 Civil and Structural Engineers Springfield, IL
 62708 Phone: (217)544-8033 IL Design Firm
 No. 184-001907

ROADWAY & PAVEMENT MARKING PLAN
 SCALE: 1" = 20' SHEET NO. 2 OF 5 SHEETS STA. 85+50 TO STA. 97+50

F.A.P. RTE.	SECTION	COUNTY	TOTAL SHEETS	SHEET NO.
662	HRS-10,B-2)	SANGAMON	84	25
CONTRACT NO. 72A73				
FED. ROAD DIST. NO. ILLINOIS FED. AID PROJECT				