




TRAFFIC SIGNAL CONDUITS SHOWN ARE BASED ON HISTORICAL DATA--CONTRACTOR SHOULD VERIFY ACTUAL LENGTHS PRIOR TO PULLING WIRE OR CABLE

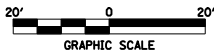

**TRAFFIC SIGNAL QUANTITIES FOR IL 4 & WALNUT**  
1,130 FOOT DETECTOR LOOP, TYPE I

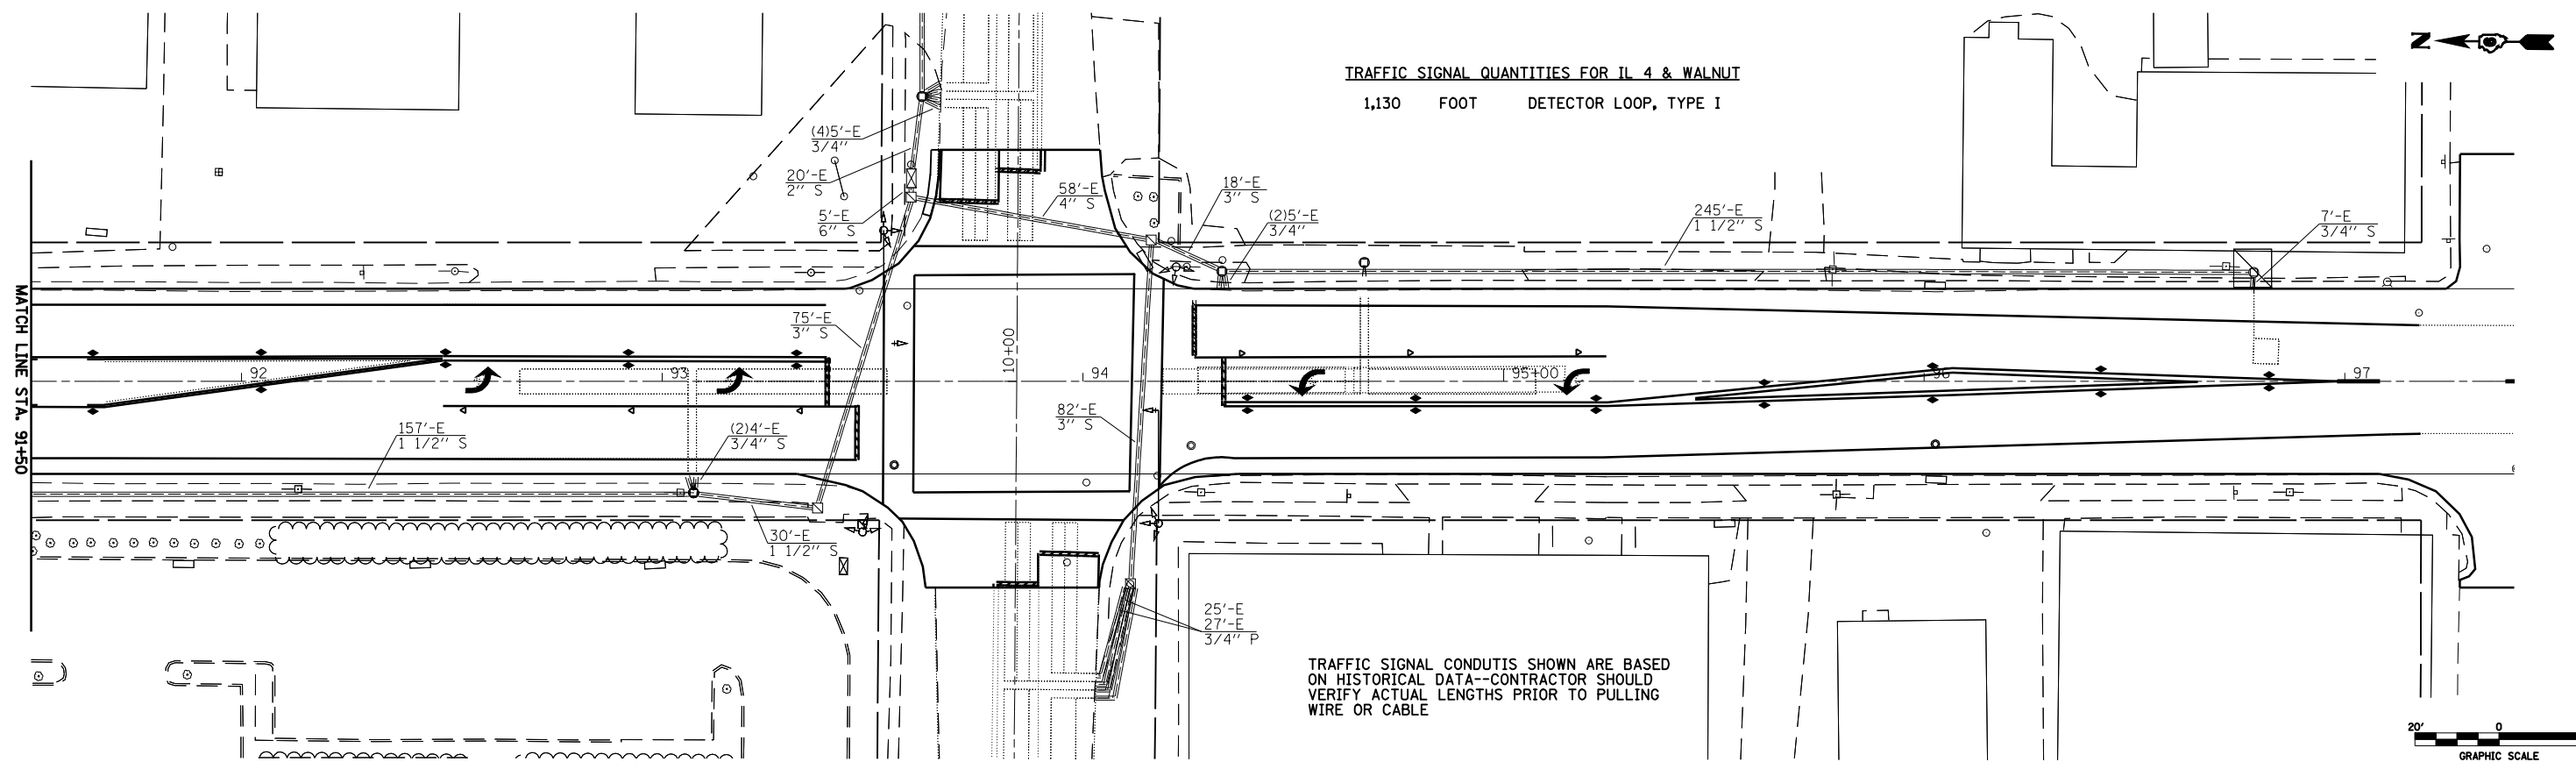

TRAFFIC SIGNAL CONDUITS SHOWN ARE BASED ON HISTORICAL DATA--CONTRACTOR SHOULD VERIFY ACTUAL LENGTHS PRIOR TO PULLING WIRE OR CABLE

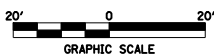

FILE NAME =  
et:\pwork\pwork\LAUGHLIN\ld0213035\672673\_sht.ts.04.dgn

USER NAME = laughlin1

PLOT SCALE = 40.0000 ' / IN.

PLOT DATE = Jun-28-2010 11:00:29AM

DESIGNED -	REVISED -
DRAWN -	REVISED -
CHECKED -	REVISED -
DATE -	REVISED -

**STATE OF ILLINOIS**  
**DEPARTMENT OF TRANSPORTATION**

**PROPOSED PLAN**  
**IL 4 / MAIN ST. & TEAL DR.**

SCALE: 1" = 20'    SHEET NO. 4 OF 10 SHEETS    STA.    TO STA.

F.A.P. RTE.	SECTION	COUNTY	TOTAL SHEETS	SHEET NO.
662	HRS-10,B-2)	SANGAMON	84	38
CONTRACT NO. 72A73				
ILLINOIS FED. AID PROJECT				