


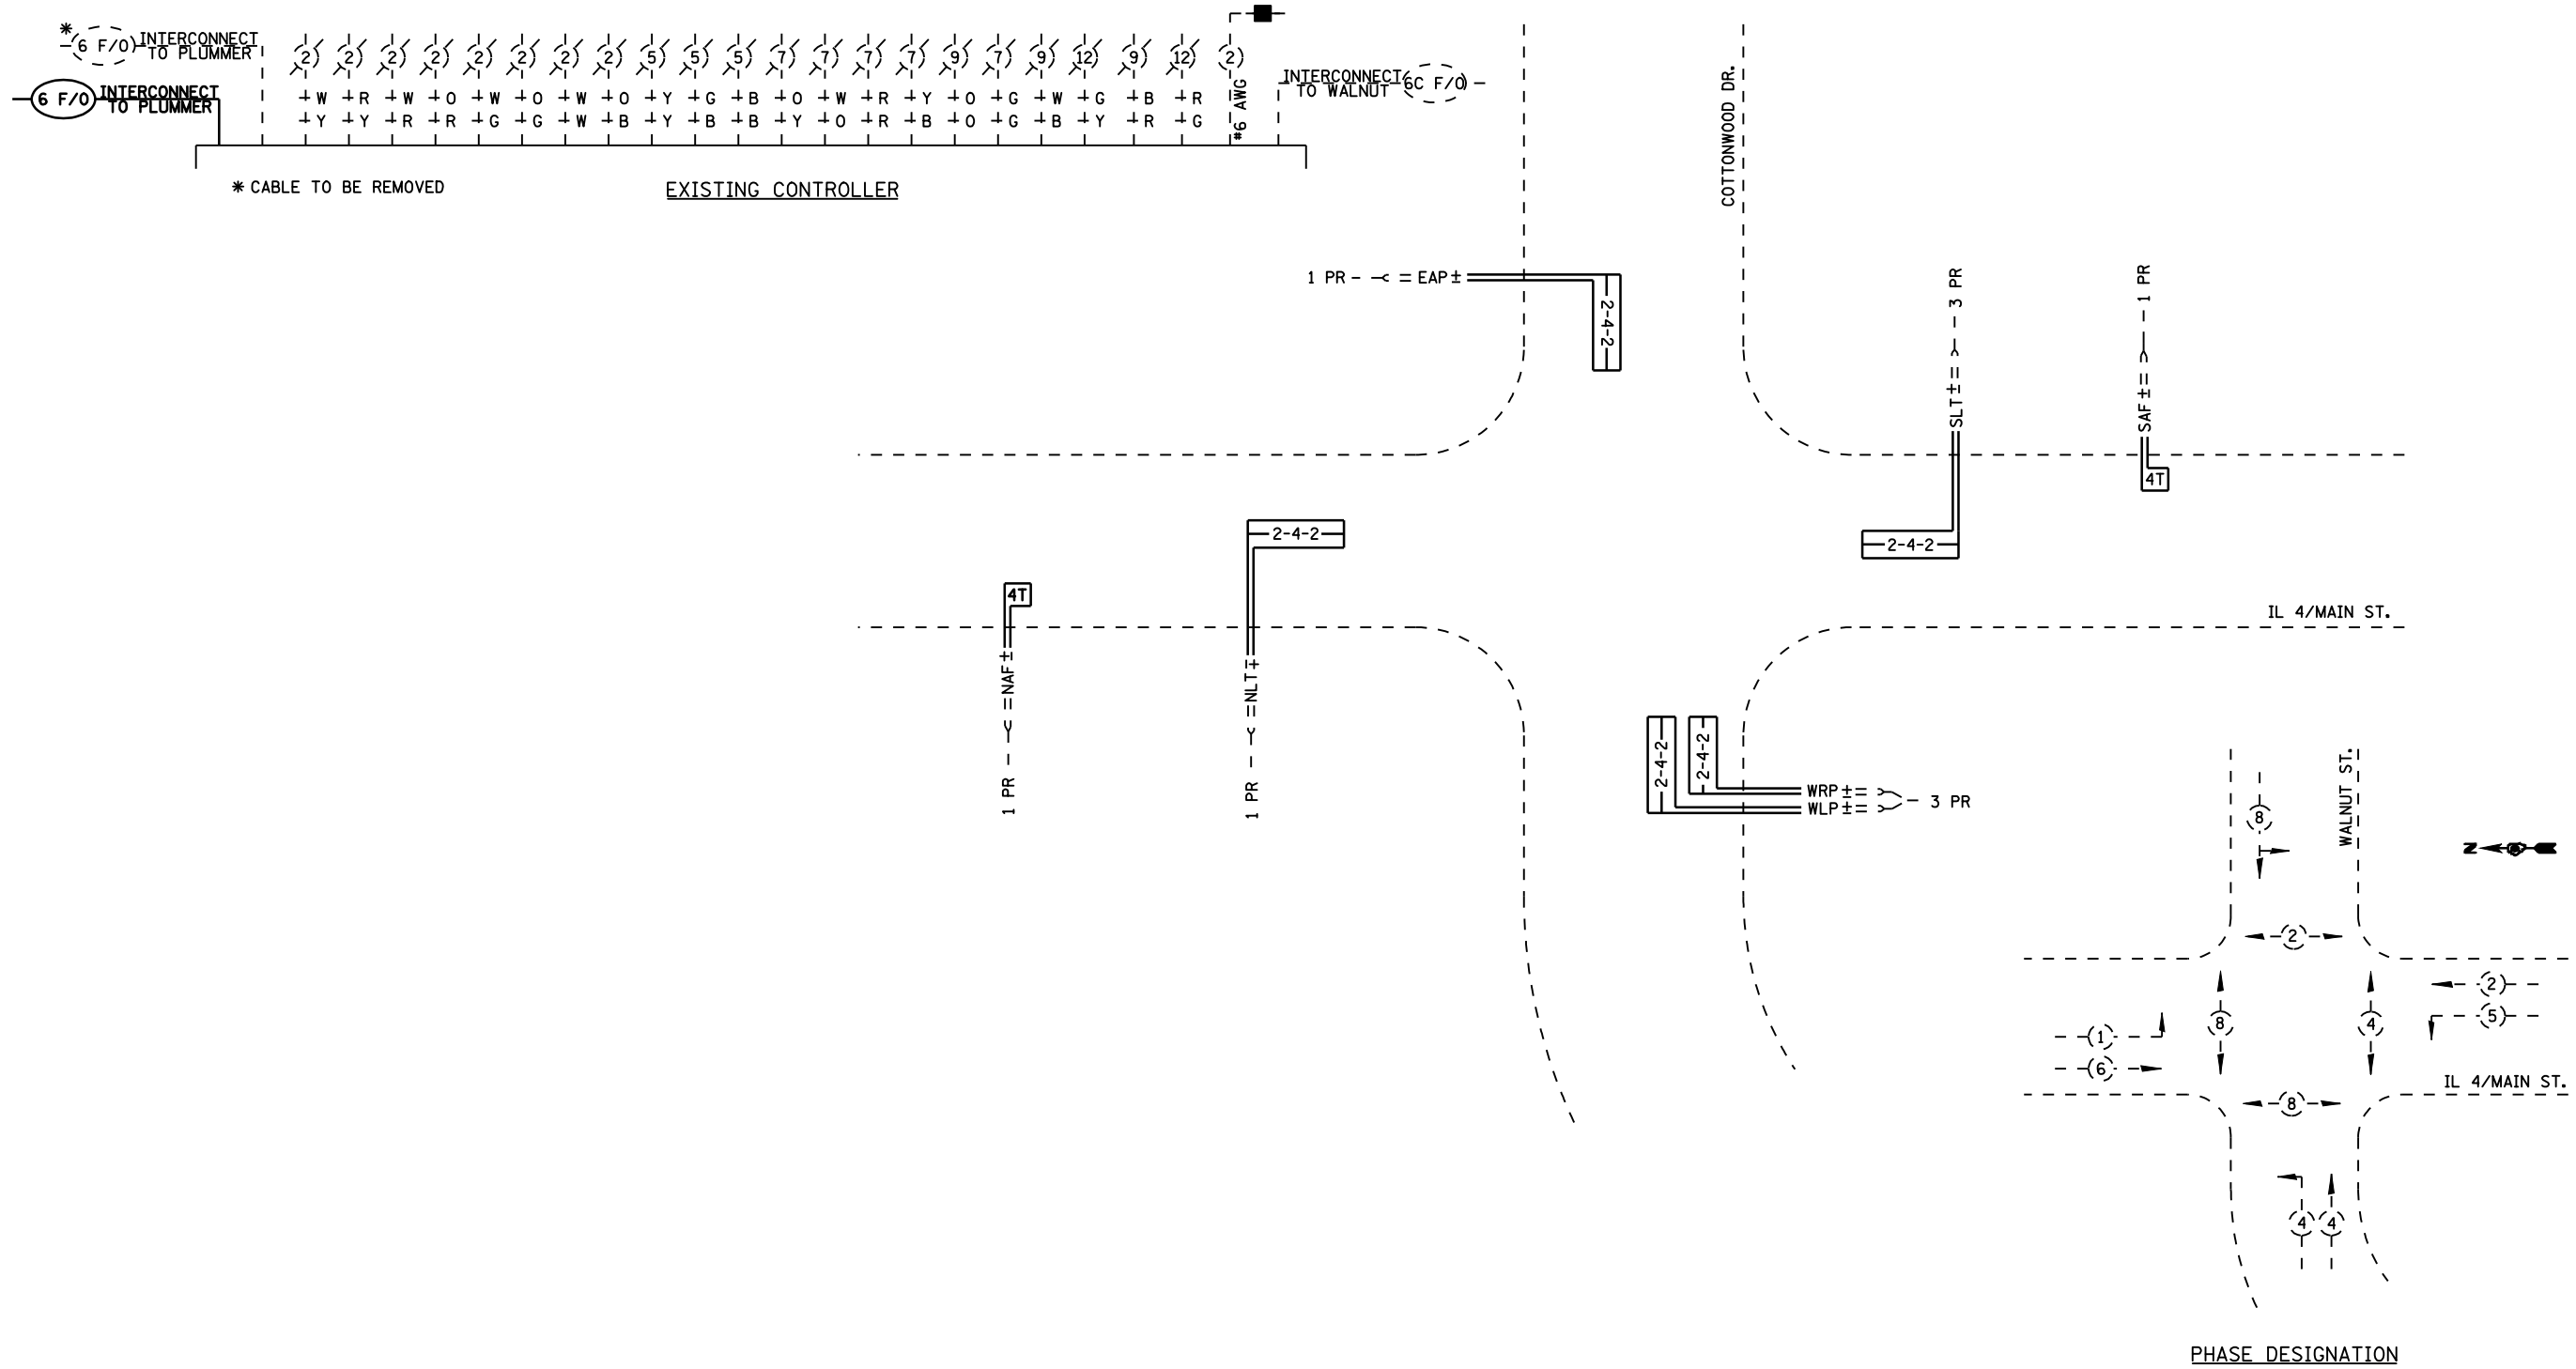

[PHASE]	5	2	1	6	8	4	4
±SILT							
±SAF							
±NLT							
±NAF							
±EAP							
±WLP							
±WRP							
Y	Y	Y	Y	Y	Y	Y	Y
PR	1	1	1	1	1	1	3



FILE NAME =	USER NAME = laughlinr1	DESIGNED -	REVISED -
et:\pw\work\PWIDOT\LAUGHLINRL\0213035\0572673_sht.ts_06.dgn		DRAWN -	REVISED -
PLOT SCALE = 40.0000' / IN.		CHECKED -	REVISED -
PLOT DATE = Jun-28-2010 11:00:35AM		DATE -	REVISED -

**STATE OF ILLINOIS
DEPARTMENT OF TRANSPORTATION**

**PROPOSED CABLE PLAN
IL 4/MAIN ST. & COTTONWOOD DR.**

SCALE: 1" = 20' SHEET NO. 6 OF 10 SHEETS STA. TO STA.

F.A.P. RTE.	SECTION	COUNTY	TOTAL SHEETS	SHEET NO.
662	HRS-10,B-2)	SANGAMON	84	40
CONTRACT NO. 72A73				
ILLINOIS FED. AID PROJECT				

NOT TO SCALE