



FINAL SURVEY	SURVEYED	BY	DATE
NOTE BOOK	PLOTTED		
NO.	TEMPLATE		
	AREAS		
	CHECKED		

ORIGINAL SURVEY	SURVEYED	BY	DATE
NOTE BOOK	PLOTTED		
NO.	TEMPLATE		
	AREAS		
	CHECKED		

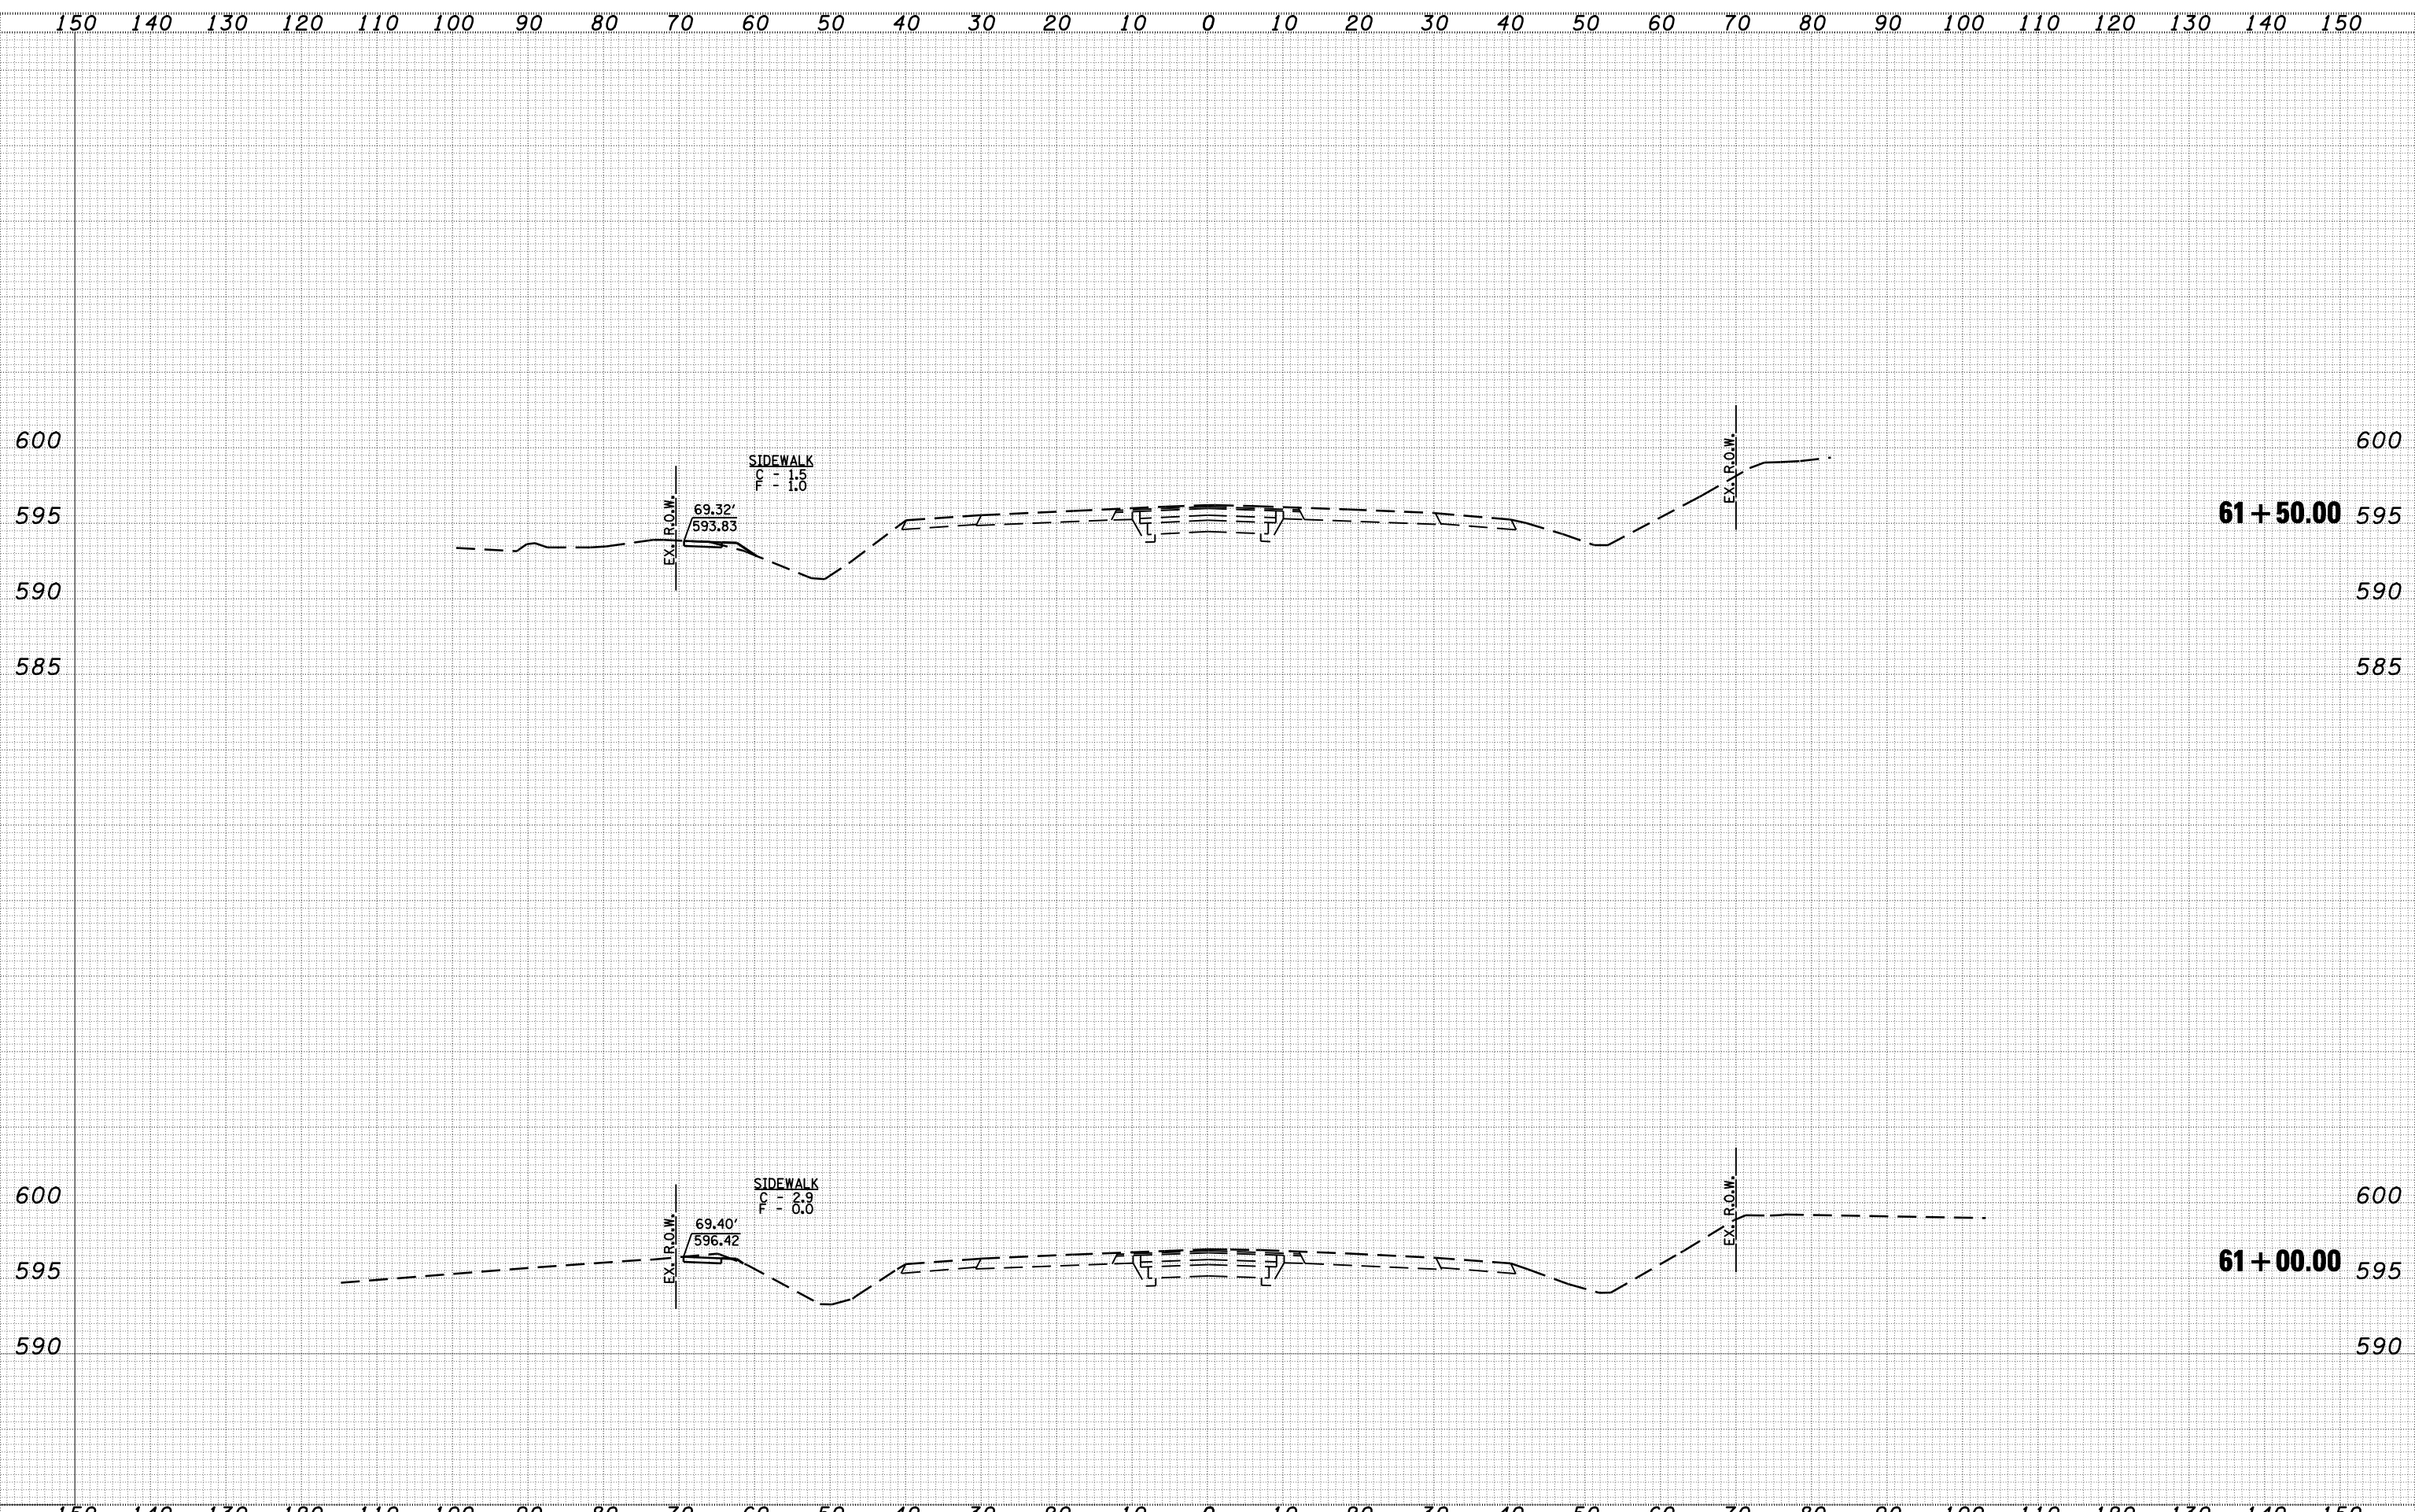

FILE NAME =	USER NAME = laughlin1	DESIGNED -	REVISIED -	 Allen Henderson & Associates, Inc. Civil and Structural Engineers Springfield, IL 62708 Phone: (217)544-8033 IL Design Firm No. 184-001907	CROSS SECTIONS		F.A.P. RTE. 662	SECTION HRS-10,B-2)	COUNTY SANGAMON	TOTAL SHEETS 84	SHEET NO. 76	
	PLOT SCALE = 20.0000' / IN.	DRAWN -	REVISIED -		SCALE: VARIES	SHEET NO. 2 OF 10 SHEETS	STA. 61+00.00	TO STA. 61+50.00	CONTRACT NO. 72A73			
	PLOT DATE = Jun-28-2010 11:02:47AM	CHECKED -	REVISIED -		FED. ROAD DIST. NO. ILLINOIS FED. AID PROJECT							
		DATE -	REVISIED -									