



DATE	
BY	
SURVEYED	
PLOTTED	
TEMPLATE	
AREAS	
CHECKED	
FINAL SURVEY	
NOTE BOOK	
NO.	

DATE	
BY	
SURVEYED	
PLOTTED	
TEMPLATE	
AREAS	
CHECKED	
ORIGINAL SURVEY	
NOTE BOOK	
NO.	

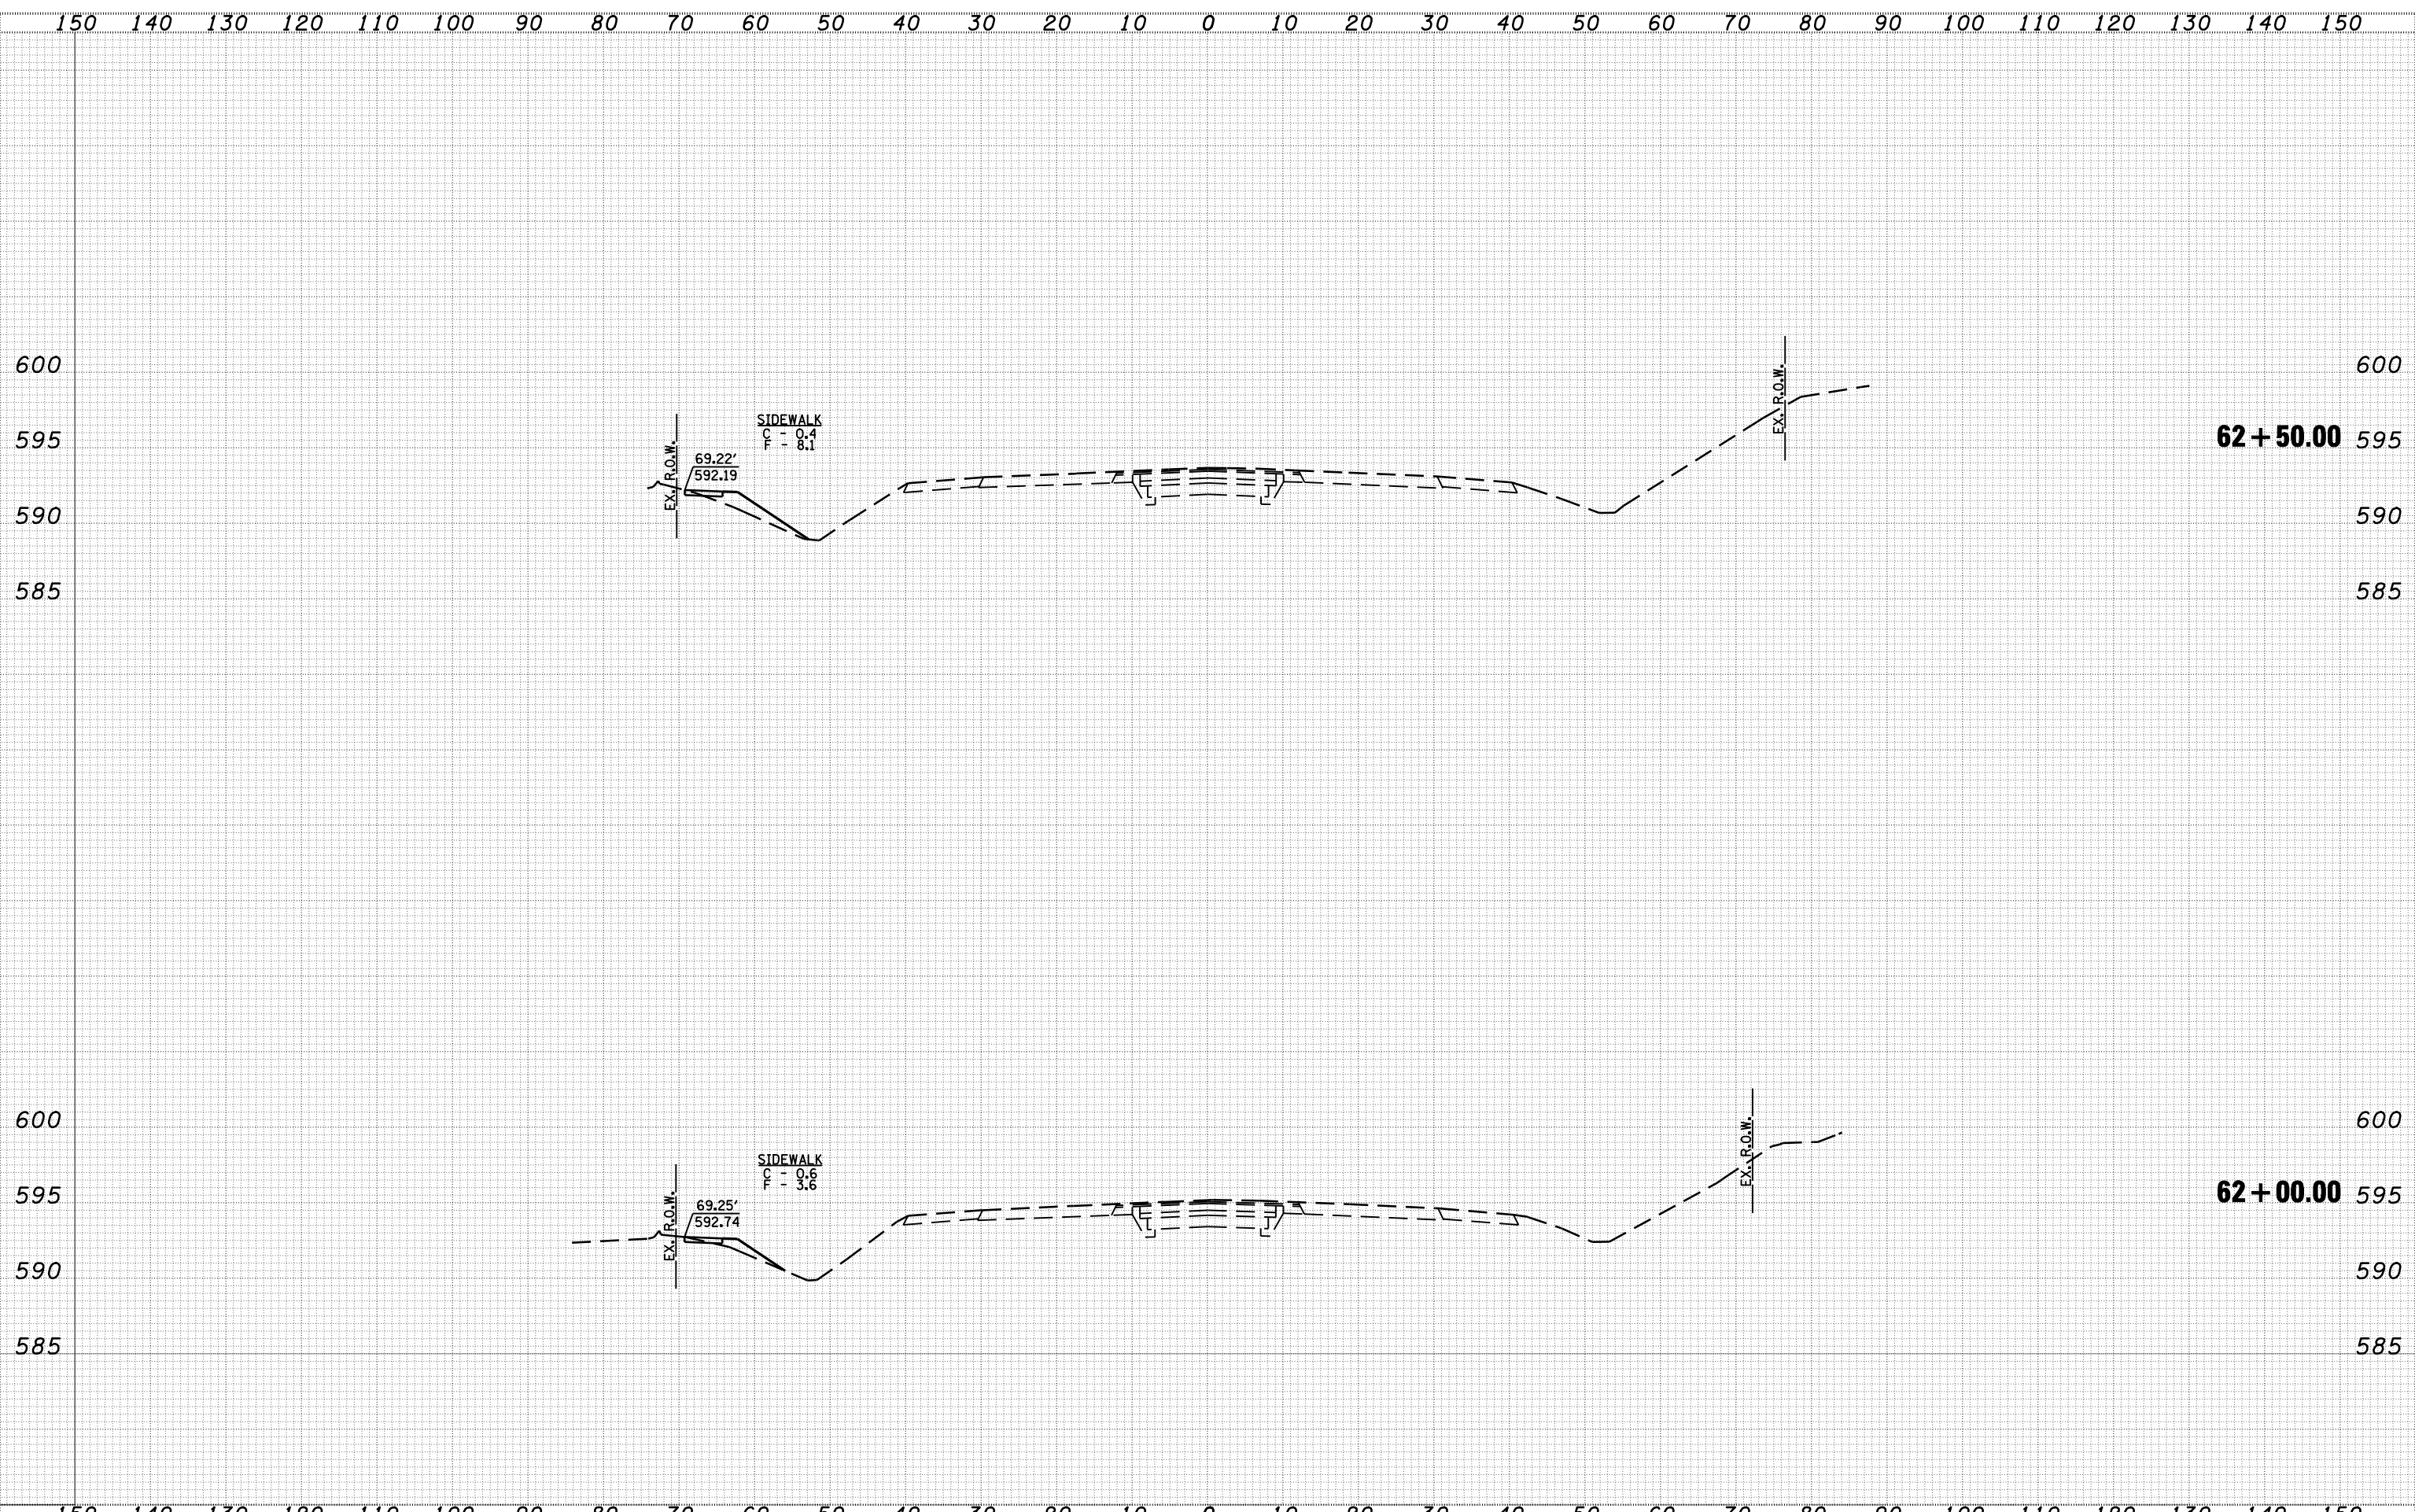

FILE NAME =	USER NAME = laughlin1	DESIGNED -	REVISED -	 Allen Henderson & Associates, Inc. Civil and Structural Engineers Springfield, IL. 62708 Phone: (217)544-8033 IL Design Firm No. 184-001907	CROSS SECTIONS		F.A.P. RTE.	SECTION	COUNTY	TOTAL SHEETS	SHEET NO.
	PLOT SCALE = 20.0000' / IN.	DRAWN -	REVISED -		662	HRS-10,B-2)	SANGAMON	84	77		
	PLOT DATE = Jun-28-2010 11:02:52AM	CHECKED -	REVISED -		CONTRACT NO. 72A73						
		DATE -	REVISED -		FED. ROAD DIST. NO.	ILLINOIS FED. AID PROJECT					
				SCALE: VARIES	SHEET NO. 3 OF 10 SHEETS	STA. 62+00.00 TO STA. 62+50.00					