



DATE	
BY	
SURVEYED	
PLOTTED	
TEMPLATE	
AREAS	
CHECKED	
FINAL SURVEY	
NOTE BOOK	
NO.	

DATE	
BY	
SURVEYED	
PLOTTED	
TEMPLATE	
AREAS	
CHECKED	
ORIGINAL SURVEY	
NOTE BOOK	
NO.	

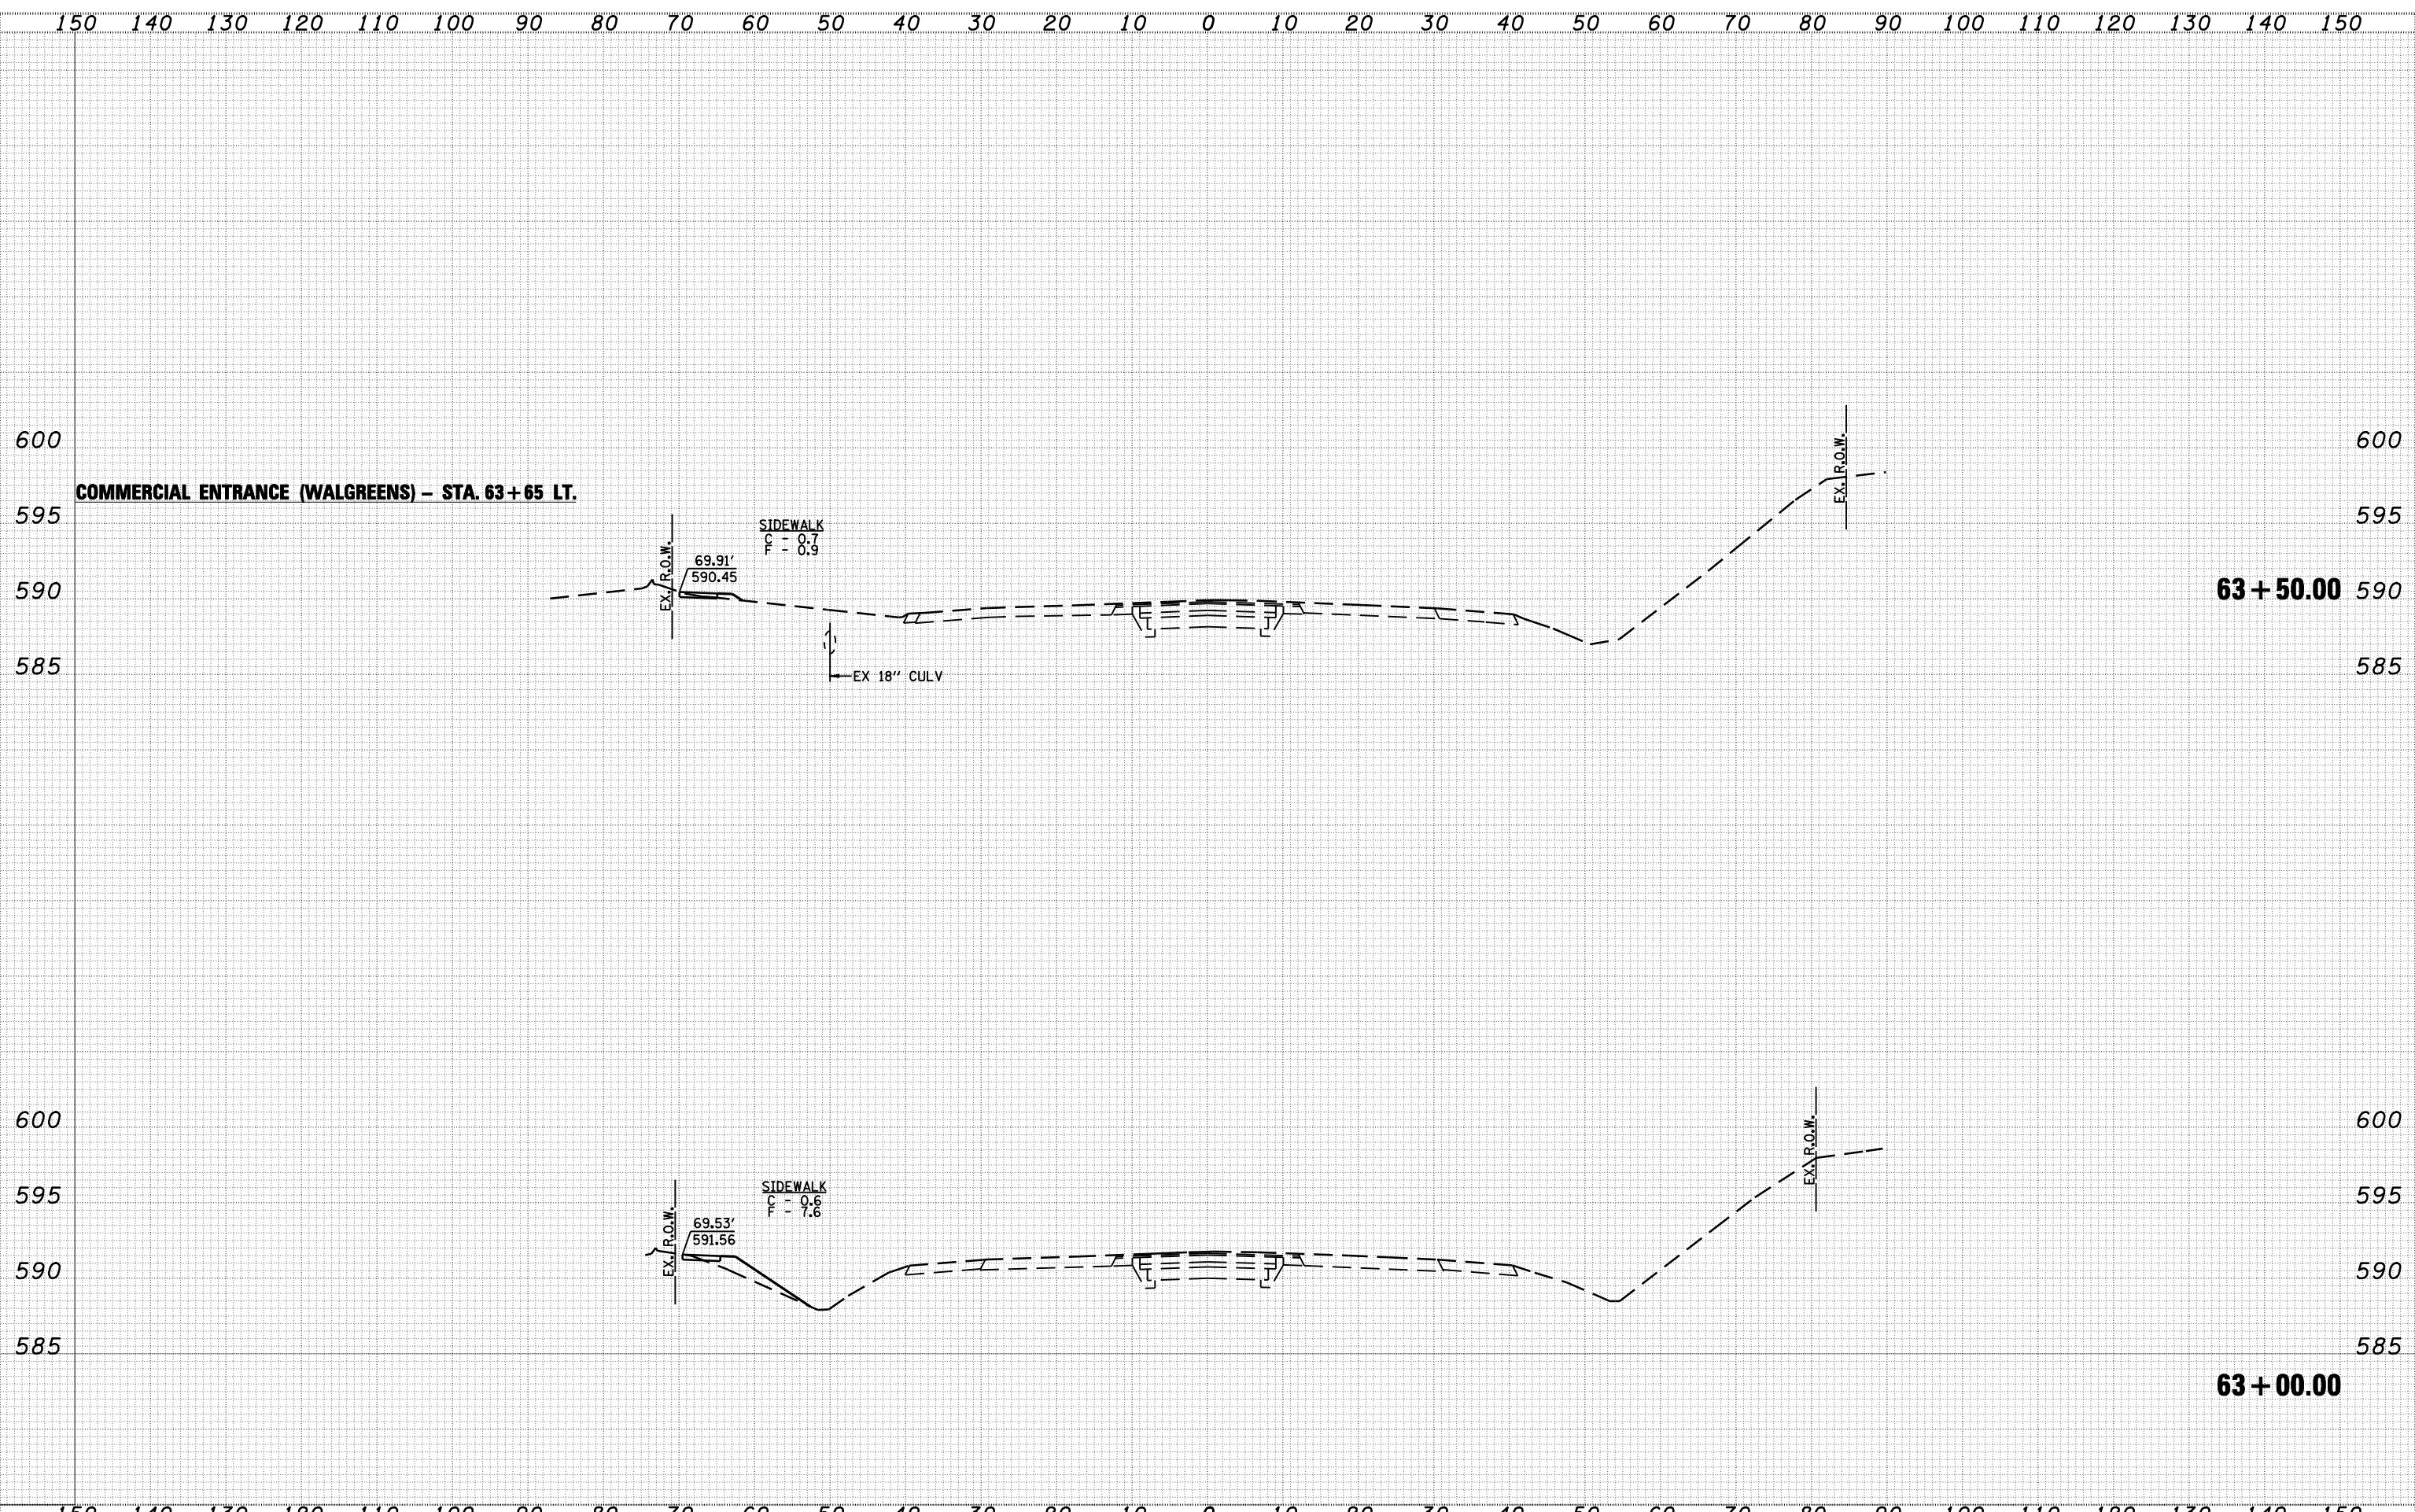

FILE NAME =	USER NAME = laughlin1	DESIGNED -	REVISIED -	 Allen Henderson & Associates, Inc. Civil and Structural Engineers Springfield, IL 62708 Phone: (217)544-8033 IL Design Firm No. 184-001907	CROSS SECTIONS		F.A.P. RTE. 662	SECTION HRS-10,B-2)	COUNTY SANGAMON	TOTAL SHEETS 84	SHEET NO. 78	
	PLOT SCALE = 20.0000' / IN.	DRAWN -	REVISIED -		SCALE: VARIES	SHEET NO. 4 OF 10 SHEETS	STA. 63+00.00	TO STA. 63+50.00	CONTRACT NO. 72A73			
	PLOT DATE = Jun-28-2010 11:02:57AM	CHECKED -	REVISIED -		FED. ROAD DIST. NO. ILLINOIS FED. AID PROJECT							
		DATE -	REVISIED -									