


NOTE
TRAFFIC CONTROL AND PROTECTION IN
ACCORDANCE WITH STANDARD 701321

BASE COURSE WIDENING
CONSTRUCTED IN PRELIM STAGE
WHITE - EDGE LINE TEMPORARY
PAINT PAVEMENT MARKING - LINE 5"

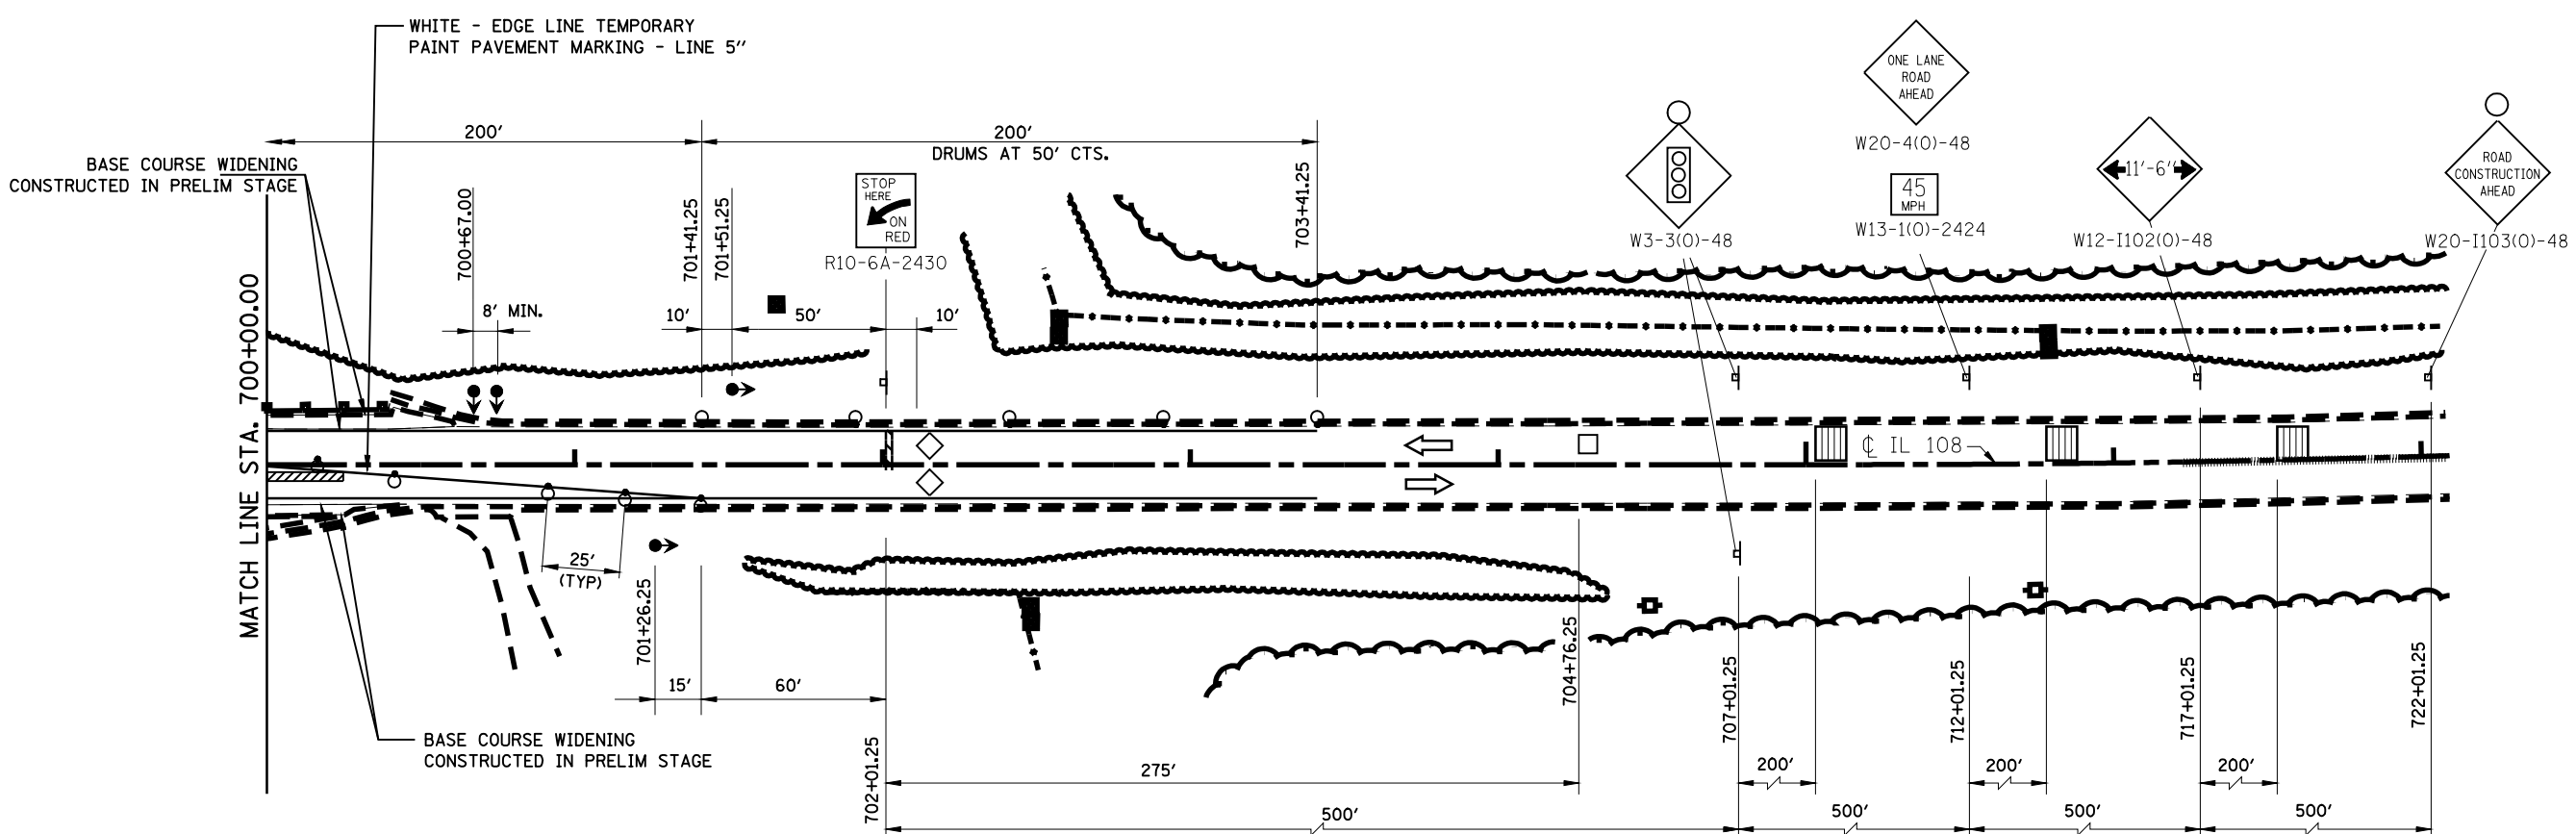

WHITE - EDGE LINE TEMPORARY
PAINT PAVEMENT MARKING - LINE 5"

BASE COURSE WIDENING
CONSTRUCTED IN PRELIM STAGE

MATCH LINE STA. 700+00.00

BASE COURSE WIDENING
CONSTRUCTED IN PRELIM STAGE

LEGEND

- BRIDGE CONSTRUCTION, STAGE II
- IMPACT ATTENUATOR, NARROW
- TEMPORARY BARRIER WALL
- HOT-MIX ASPHALT BINDER COURSE RAMP
- BASE COURSE WIDENING, 10"
- SIGN
- INDUCTION LOOP DETECTOR
- TEMPORARY BRIDGE TRAFFIC SIGNALS
- DRUM WITH STEADY BURNING LIGHT
- 24" STOP BAR
- TYPE III BARRICADES
- TYPE C BIDIRECTIONAL REFLECTOR
- STEADY BURNING LIGHTS AND DOUBLE VERTICAL PANELS
- TEMPORARY RUMBLE STRIP

NOTE
TRAFFIC CONTROL AND PROTECTION IN
ACCORDANCE WITH STANDARD 701321

FILE NAME =	USER NAME = laughlinr1	DESIGNED -	REVISED -	STATE OF ILLINOIS DEPARTMENT OF TRANSPORTATION	MAINTENANCE OF TRAFFIC - STAGE II			F.A.P. RTE.	SECTION	COUNTY	TOTAL SHEETS	SHEET NO.
et:\pwork\pwork\LAUGHLINRL\0212999\72A94-Sht-Staging2ph1.dgn	PLOT SCALE = 60.0000' / IN.	DRAWN -	REVISED -					761	107B-2	MACOUPIN	98	20
PLOT DATE = Jun-28-2010 02:00:56PM	DATE -	CHECKED -	REVISED -		SCALE: SHEET NO. OF SHEETS STA. TO STA.			CONTRACT NO. 72A94				
		DATE -	REVISED -		FED. ROAD DIST. NO. ILLINOIS FED. AID PROJECT							