



STATE OF ILLINOIS
DEPARTMENT OF TRANSPORTATION

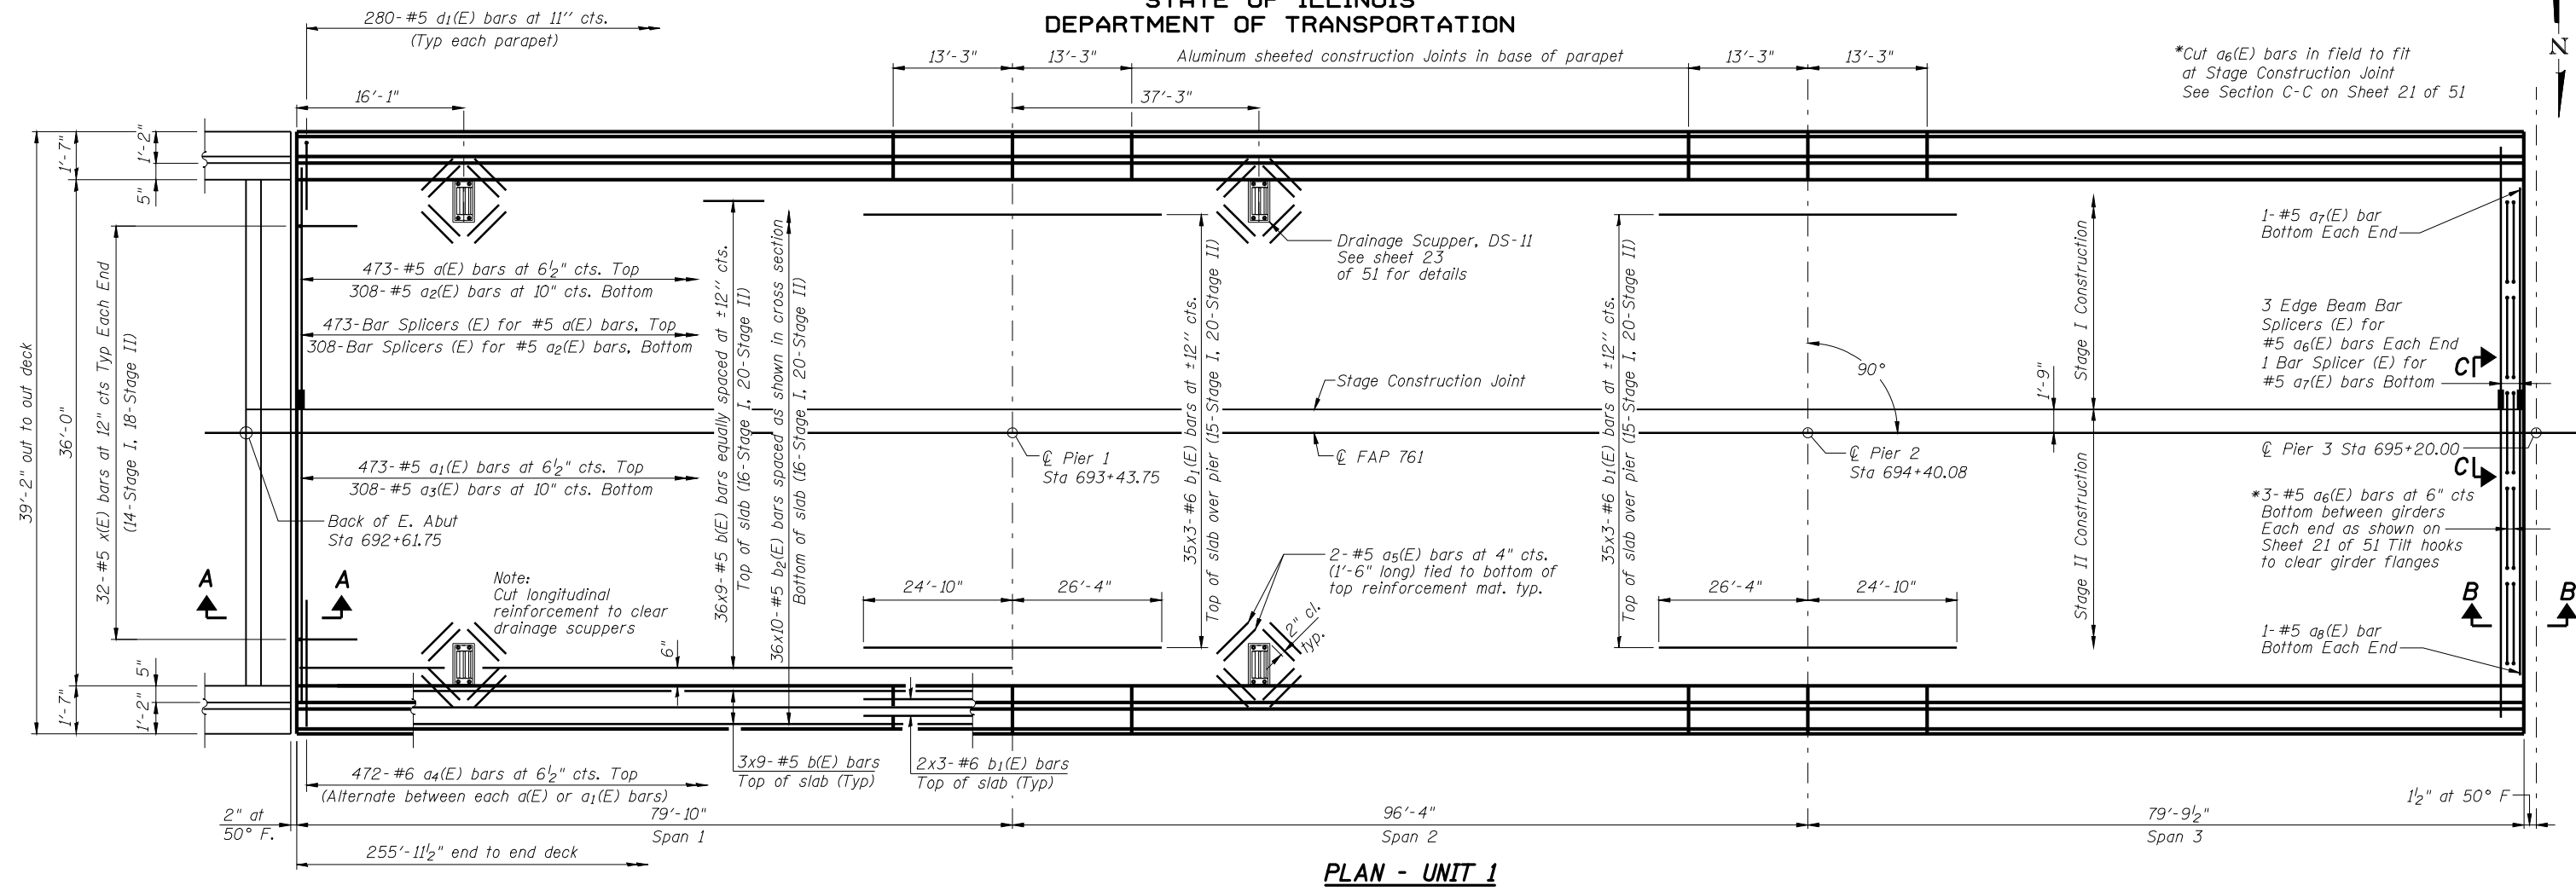

*Cut a6(E) bars in field to fit at Stage Construction Joint See Section C-C on Sheet 21 of 51

PLAN - UNIT 1

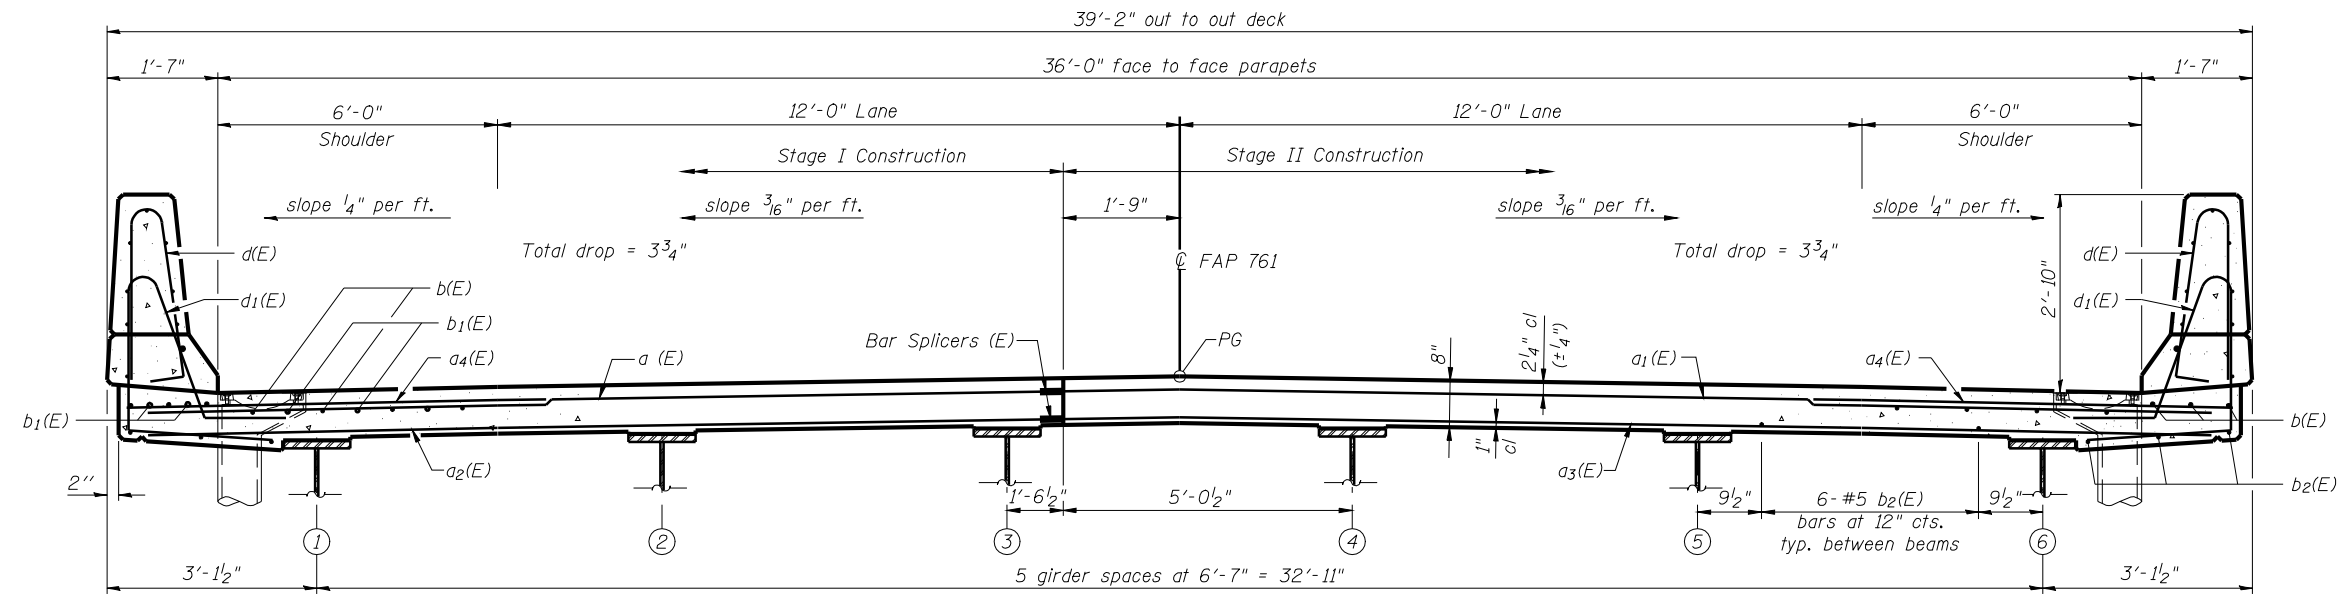

MIN BAR LAP
(Deck)
#5 bar = 3'-3"
#6 bar = 3'-10"

Notes:
See Sheet 21 of 51 for superstructure details and Bill of Material.
Bars indicated thus 20 x 3-#5 etc. indicates 20 lines of bars with 3 lengths per line.
See Sheet 20 of 51 for parapet reinforcement.

DESIGNED -	J.M.B.
CHECKED -	T.E.S.
DRAWN -	R KING
CHECKED -	J.M.B.

HOMER L. CHASTAIN & ASSOCIATES, LLP
CONSULTING ENGINEERS
DECATUR (217) 422-8544
CHICAGO (773) 714-0050
ROCKFORD (815) 489-0050
184-001397

NEAR PIER

CROSS SECTION
(Looking Up Station)

NEAR MIDSPAN

DECK PLAN AND CROSS SECTION - UNIT 1
STRUCTURE NUMBER 059-0510

SHEET NO. 18 OF 51 SHEETS	F.A.P. RTE.	SECTION	COUNTY	TOTAL SHEETS	SHEET NO.
	761	107B-2	MACOUPIN	98	48
FAP ROUTE 761 (IL RT 108)			CONTRACT NO. 72A94		
FED. ROAD DIST. NO.		ILLINOIS FED. AID PROJECT			

S-2-0 11-1-06