



DETECTOR AMPLIFIER NOTES

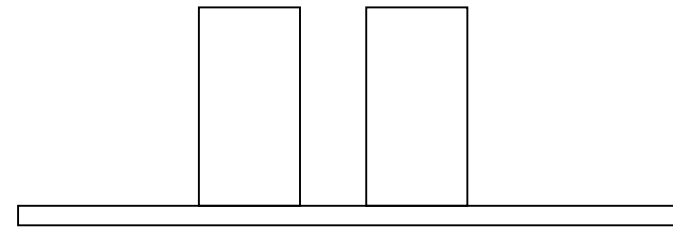

AMP 1 (NEAR LOOPS)    AMP 2 (FAR LOOP)

AMP 1: DELAY = 8 SECONDS  
 DELAY SHALL BE INHIBITED DURING GREEN

AMP 2: NO DELAY

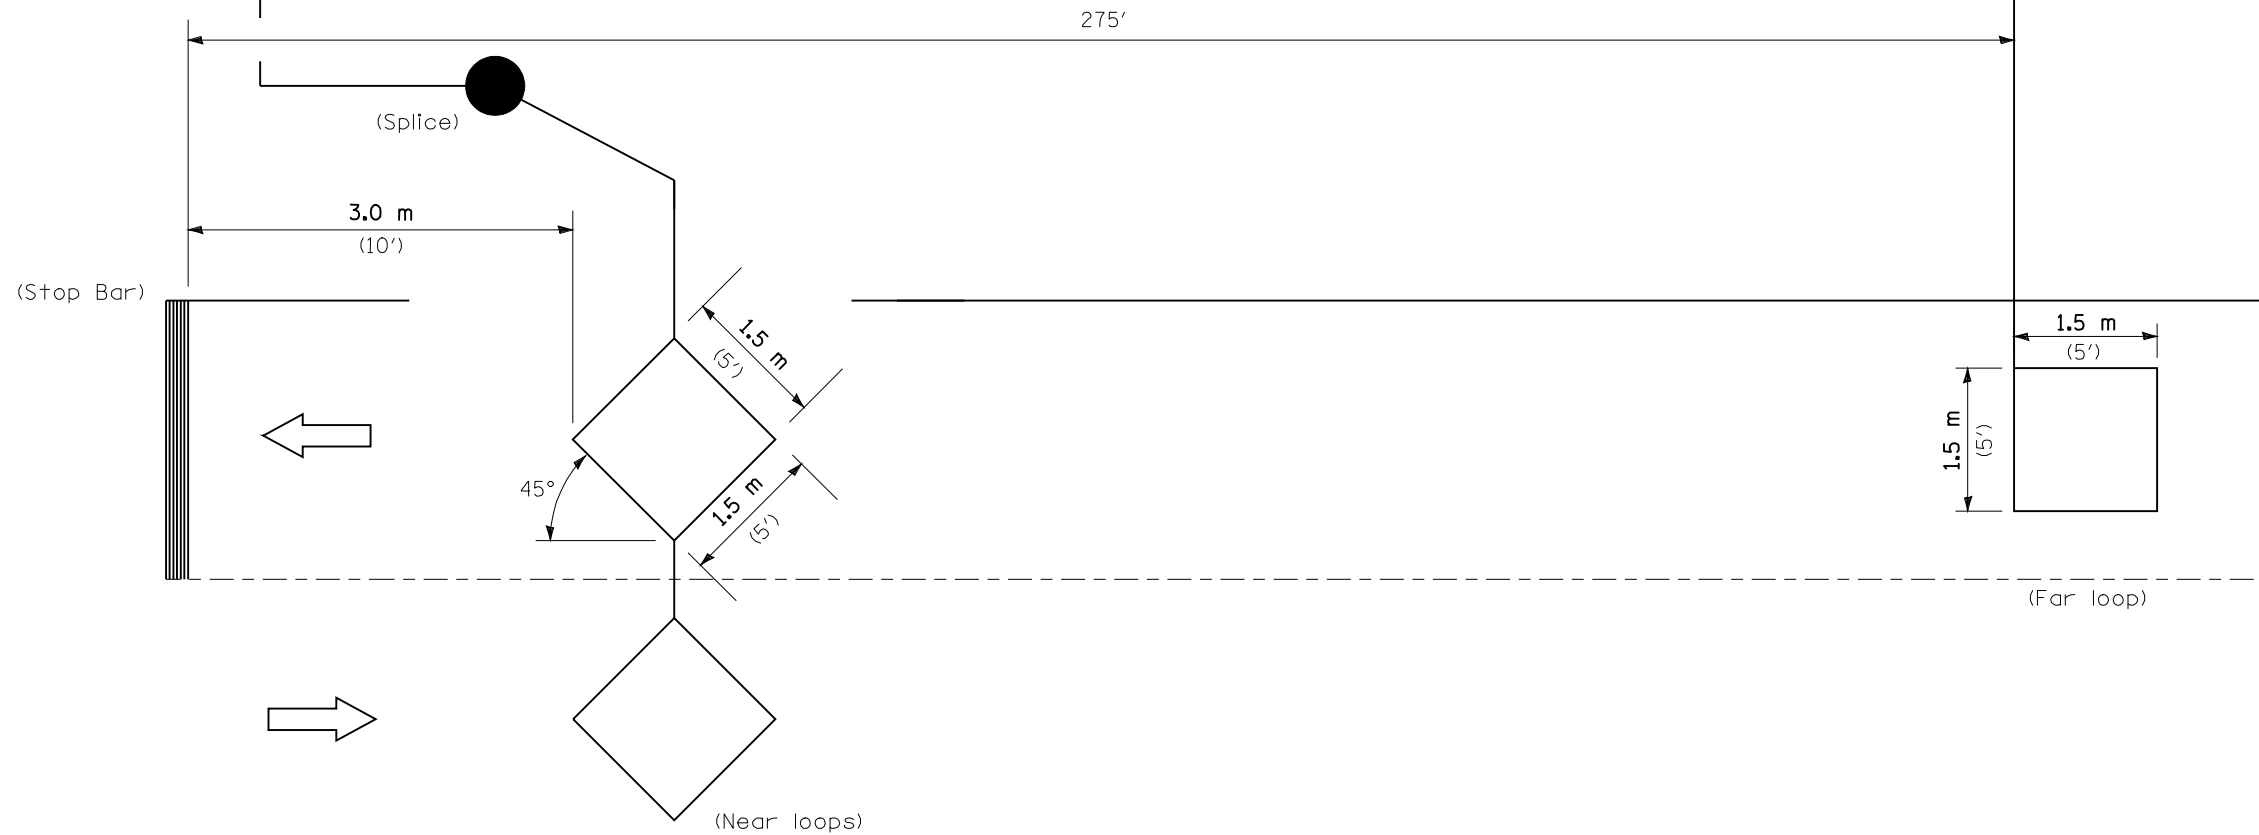

NOTE: All loops centered in lane.

INDUCTION LOOP DETECTOR

FILE NAME =	USER NAME = laughlinr1	DESIGNED -	REVISED -
et:\pw\work\PWIDOT\LAUGHLINRL\0212999\672A94-Sht-Stagingd1.s.dgn		DRAWN -	REVISED -
		CHECKED -	REVISED -
		DATE -	REVISED -

STATE OF ILLINOIS  
 DEPARTMENT OF TRANSPORTATION

TRAFFIC CONTROL  
 MAINTENANCE OF TRAFFIC DETAILS

SCALE:    SHEET NO.    OF    SHEETS    STA.    TO STA.

F.A.P. RTE.	SECTION	COUNTY	TOTAL SHEETS	SHEET NO.
761	107B-2	MACOUPIN	98	82
FED. ROAD DIST. NO.    ILLINOIS FED. AID PROJECT			CONTRACT NO. 72A94	