



BUTT JOINT STA 687+65 TO STA 688+00

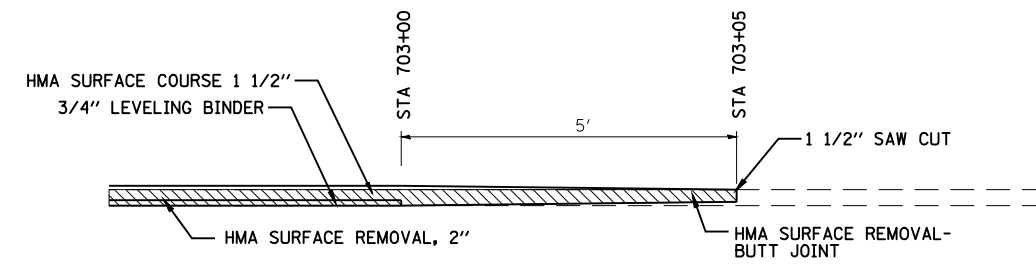

BUTT JOINT STA 703+00 TO STA 703+05

BUTT JOINT DETAILS

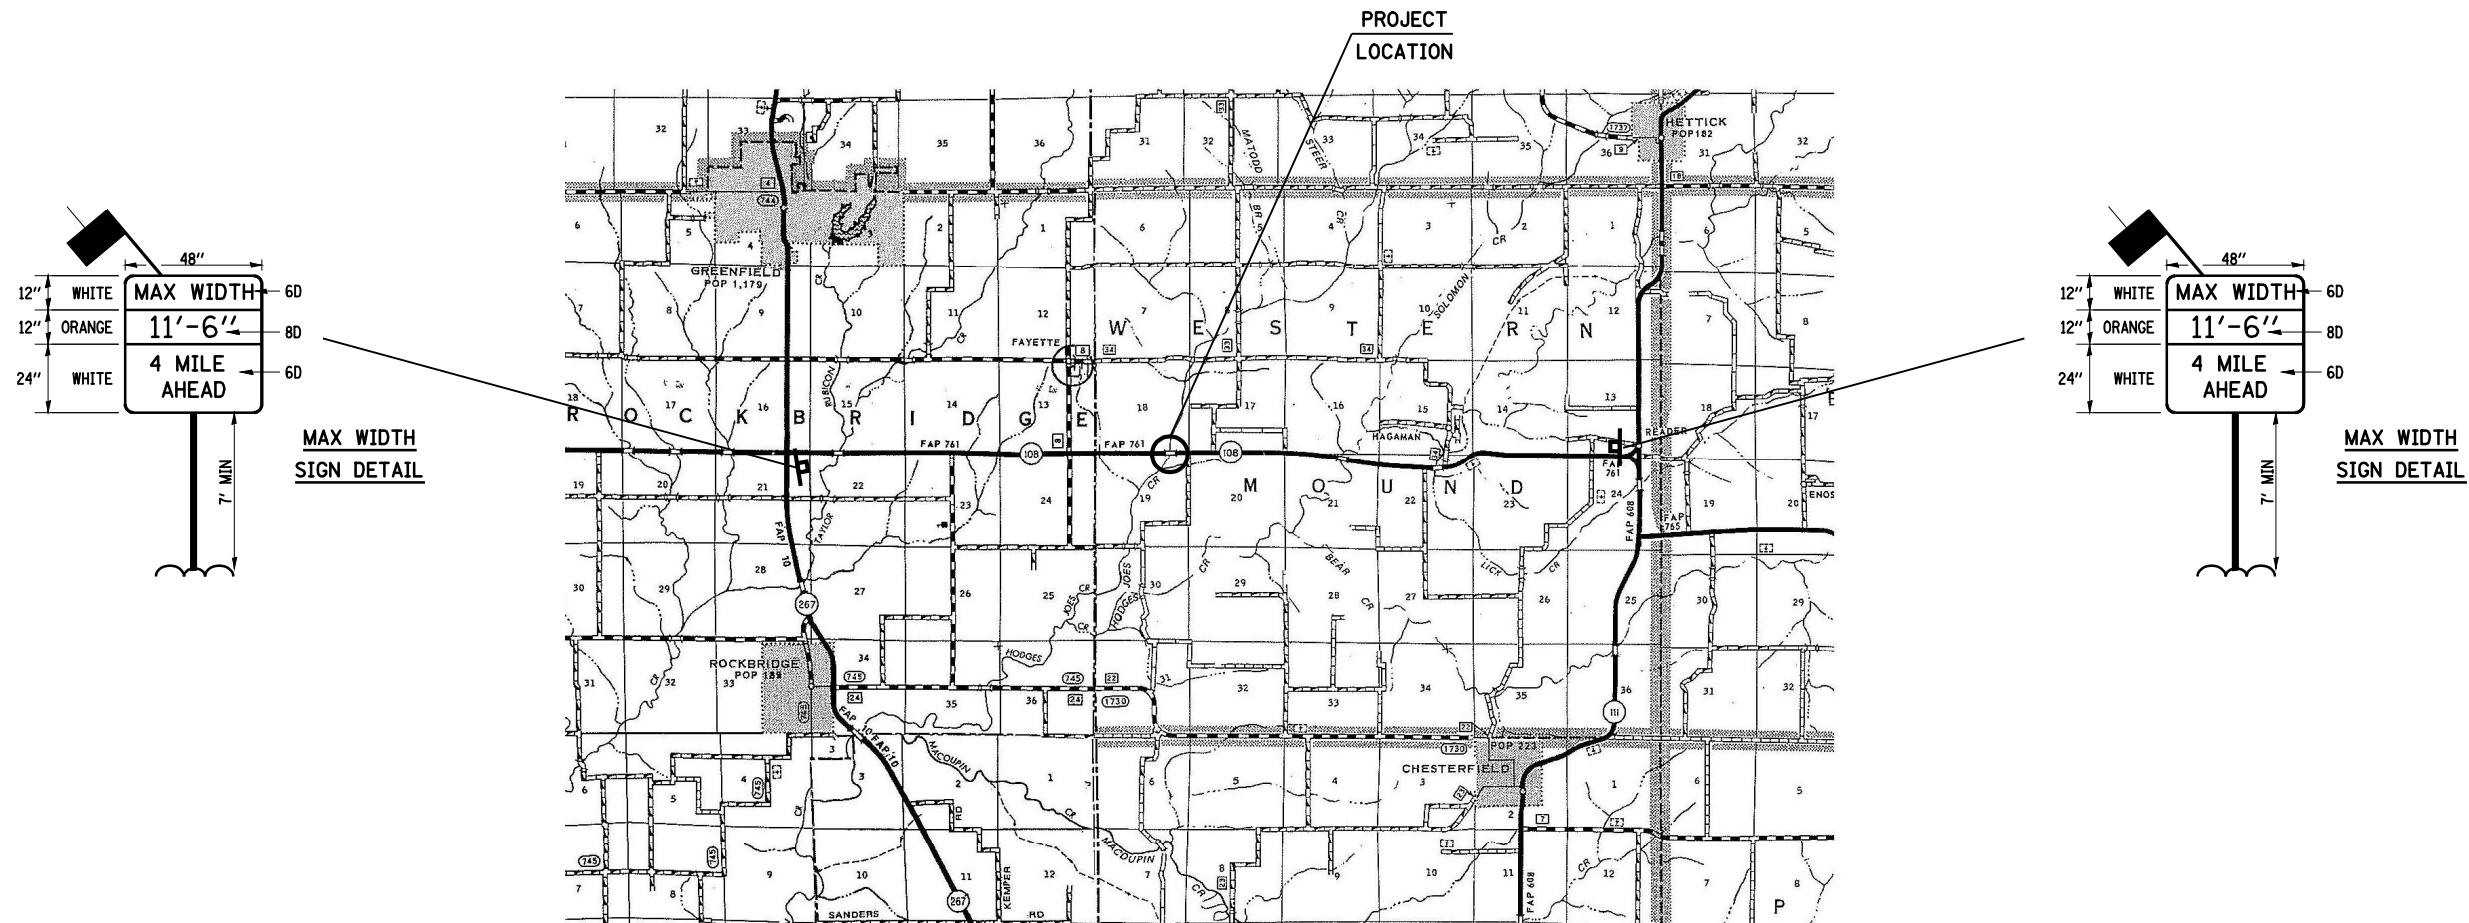

WIDTH RESTRICTION SIGN PLACEMENT

FILE NAME =	USER NAME = laughlinr1	DESIGNED -	REVISED -	STATE OF ILLINOIS DEPARTMENT OF TRANSPORTATION	DETAILS				F.A.P. RTE.	SECTION	COUNTY	TOTAL SHEETS	SHEET NO.	
et:\pw\work\PWIDOT\LAUGHLINRL\0212999\672A94-Sht-Details.dgn	PLOT SCALE = 40.0000' / IN.	DRAWN -	REVISED -		SCALE:	SHEET NO.	OF SHEETS	STA.	TO STA.	761	107B-2	MACOUPIN	98	84
PLOT DATE = Jun-28-2010 02:04:14PM	DATE -	CHECKED -	REVISED -											
		DATE -	REVISED -							FED. ROAD DIST. NO.	ILLINOIS FED. AID PROJECT			