


NOTES:

1. CONDUIT SHALL HAVE A MINIMUM DEPTH OF 5 FEET BELOW FINISHED GRADE.

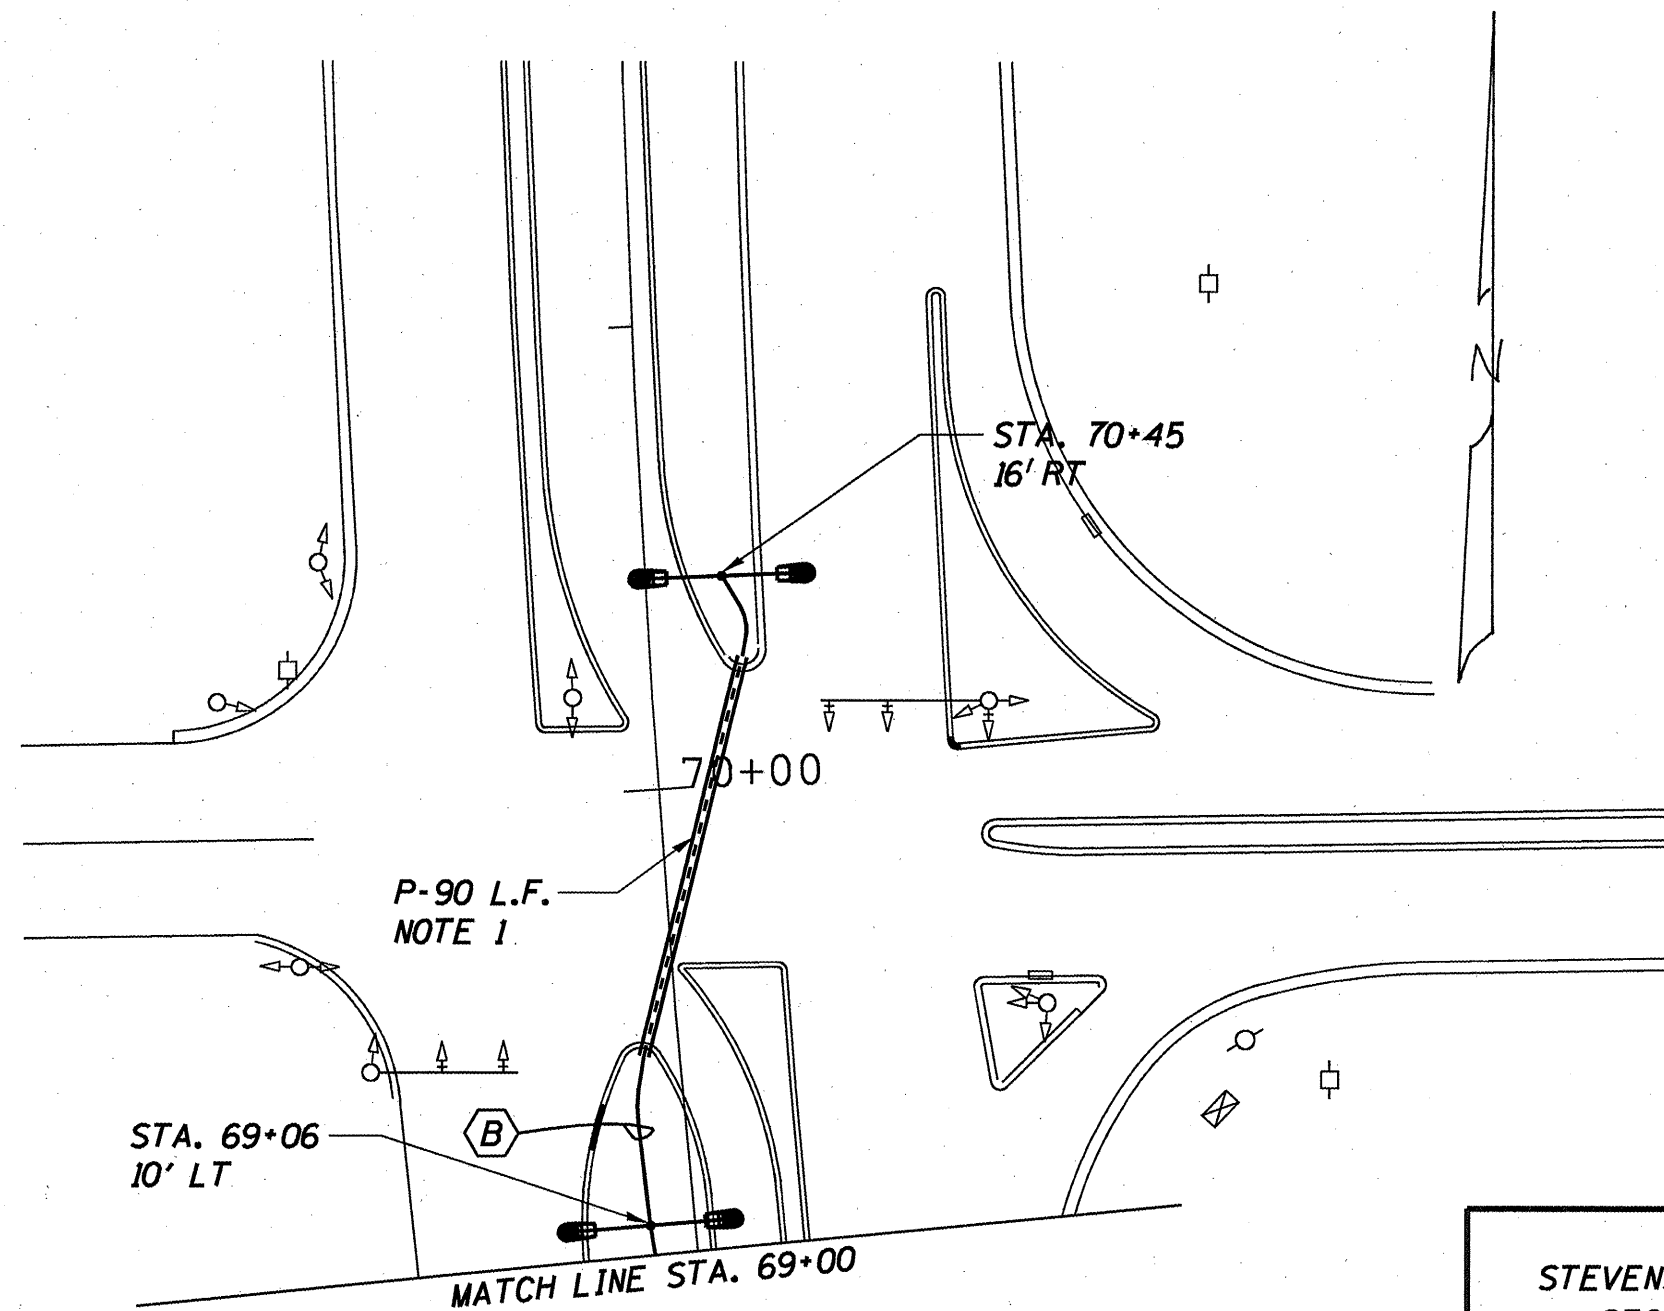

PLAN
STEVENSON DR/I 55 BUS
SECTION (15.110X)L
SANGAMON COUNTY

Rev.