



EXISTING SUPERELEVATED SECTION
STA 0+00.00 TO STA 1+75.33

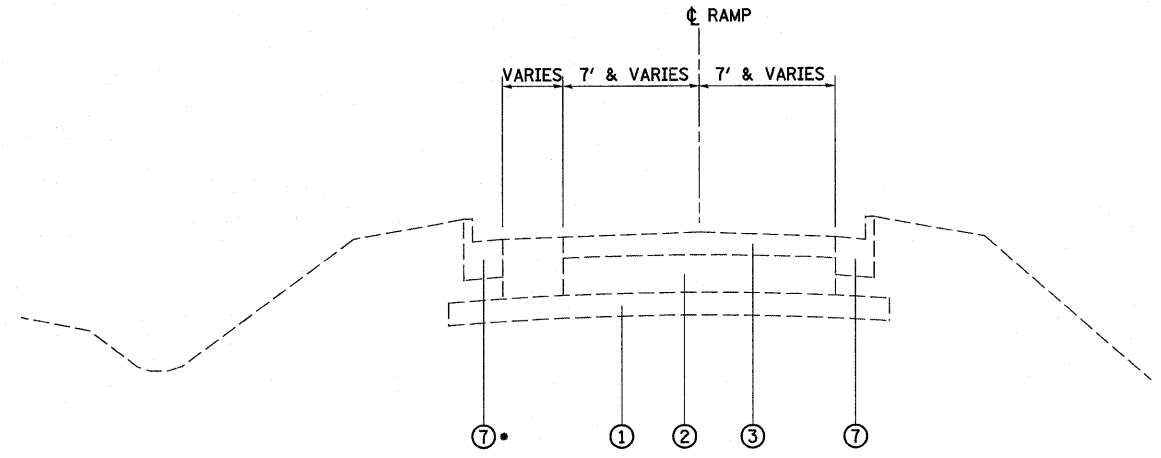

• BEGINS LT STA 2+52.93

**EXISTING TANGENT SECTION
W/CURB & GUTTER**
STA 2+87.41 TO STA 3+33.70

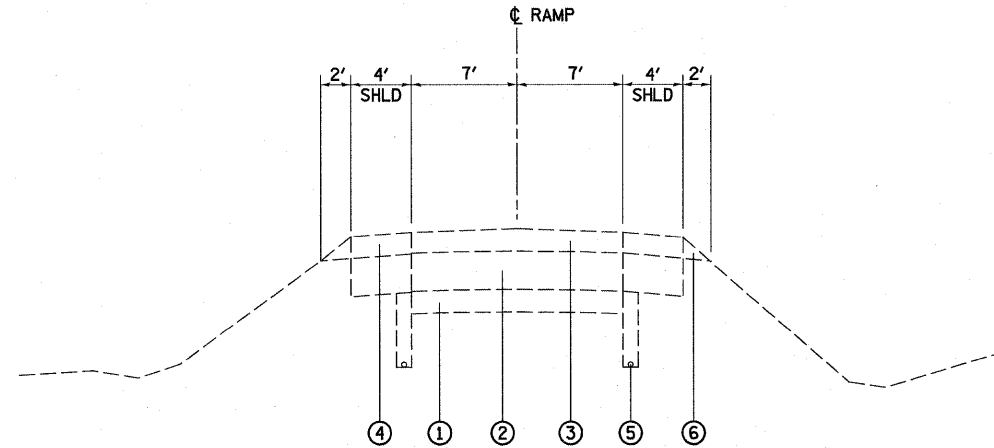

EXISTING TANGENT SECTION
STA 1+64.50 TO STA 2+87.41

**EXISTING RAMP G
(FAYETTE AVE)**

LEGEND

- ① EXISTING SUB-BASE GRANULAR MATERIAL, TYPE A 6"
- ② EXISTING PCC PAVEMENT 10" (w/LONG METAL JT & PAVT FABRIC)
- ③ EXISTING ASPHALT RESURFACING 6"±
- ④ EXISTING PAVED SHOULDER
- ⑤ EXISTING PIPE UNDERDRAINS
- ⑥ EXISTING AGGREGATE SHOULDERS
- ⑦ EXISTING CURB OR CURB & GUTTER

FILE NAME =	USER NAME = paul	DESIGNED - JWS	REVISED -	STATE OF ILLINOIS DEPARTMENT OF TRANSPORTATION	EXISTING TYPICAL SECTIONS - FAYETTE AVE, RAMP G			F.A.I. RTE.	SECTION	COUNTY	TOTAL SHEETS	SHEET NO.
S:\Projects\403-00072-51-70\dgn\Fayette\typeofFayRamp.dgn	PLOT SCALE = 100.0000' / IN.	DRAWN - BOB	REVISED -					57.70	(25-3)-6	EFFINGHAM	839	15
PLOT DATE = 6/23/2010	DATE - 11-05-07	CHECKED - BRM	REVISED -		CONTRACT NO. 74293			FED. ROAD DIST. NO. ILLINOIS FED. AID PROJECT				
		DATE - 11-05-07	REVISED -		SCALE: 1"=50'	SHEET NO. 4 OF 4 SHEETS	STA. TO STA.					