


FAI RTE 57/70

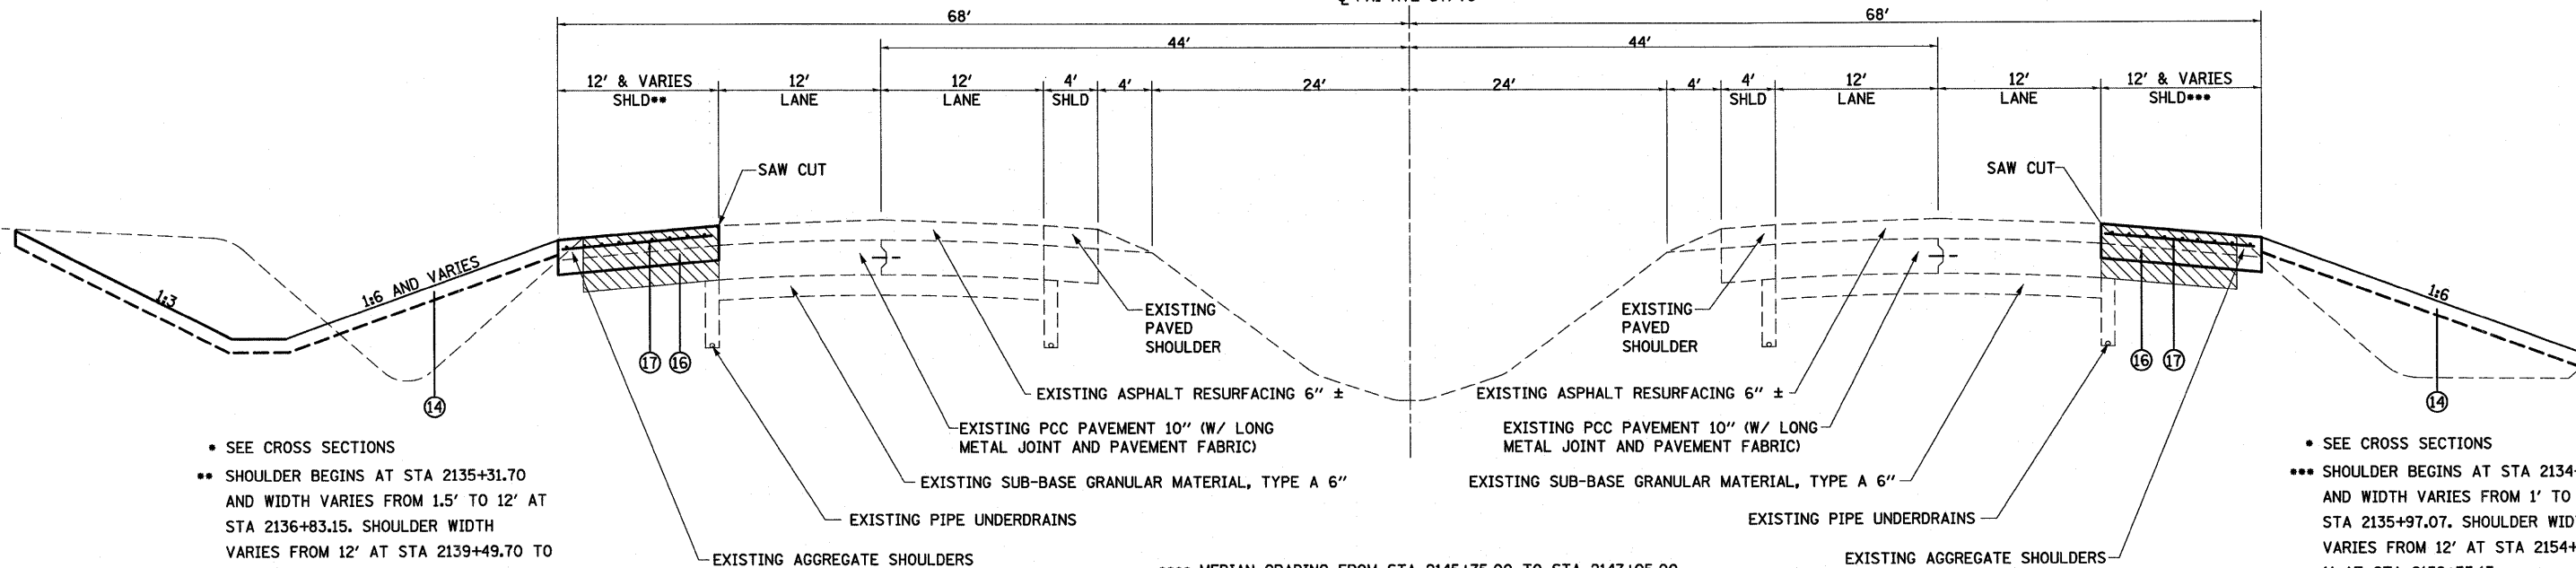

• SEE CROSS SECTIONS  
 \*\* SHOULDER BEGINS AT STA 2135+31.70 AND WIDTH VARIES FROM 1.5' TO 12' AT STA 2136+83.15. SHOULDER WIDTH VARIES FROM 12' AT STA 2139+49.70 TO 0' AT STA 2141+69.66. SHOULDER BEGINS AT STA 2146+58.02 AND WIDTH VARIES FROM 3' TO 12' AT STA 2148+56.24. SHOULDER WIDTH VARIES FROM 12' AT STA 2157+72.80 TO 0' AT STA 2158+84.79.

• SEE CROSS SECTIONS  
 \*\*\* SHOULDER BEGINS AT STA 2134+98.39 AND WIDTH VARIES FROM 1' TO 12' AT STA 2135+97.07. SHOULDER WIDTH VARIES FROM 12' AT STA 2154+85.35 TO 1' AT STA 2158+35.13.

\*\*\*\* MEDIAN GRADING FROM STA 2145+75.00 TO STA 2147+05.00

**EXISTING MAINLINE TANGENT SECTION**  
 STA 2134+98.39 TO STA 2158+85.00 (FAI RTE 57/70)

PAVED SHOULDER REMOVAL

**LEGEND**

- ① PROPOSED LIME MODIFIED SOIL 12"
- ② PROPOSED STABILIZED SUB-BASE 4" (BAM)
- ③ PROPOSED PORTLAND CEMENT CONCRETE PAVEMENT 10" (JOINTED)
- ④ PROPOSED COMBINATION CONCRETE CURB AND GUTTER, TYPE B-6.24
- ⑤ PROPOSED PORTLAND CEMENT CONCRETE SIDEWALK 4"
- ⑥ PROPOSED CONCRETE MEDIAN SURFACE, 4"
- ⑦ PROPOSED CORRUGATED MEDIAN
- ⑧ PROPOSED COMBINATION CONCRETE CURB AND GUTTER, TYPE B-6.06
- ⑨ PROPOSED BRIDGE APPROACH SLAB (SEE STRUCTURE PLANS)
- ⑩ PROPOSED SUB-BASE GRANULAR MATERIAL, TYPE C
- ⑪ PROPOSED CONCRETE MEDIAN, TYPE SB (DOWELLED)
- ⑫ PROPOSED PORTLAND CEMENT CONCRETE PAVEMENT 10 1/2" (JOINTED)
- ⑬ PROPOSED AGGREGATE SHOULDERS, TYPE B 6"
- ⑭ PROPOSED TOPSOIL 4"
- ⑮ PROPOSED PIPE UNDERDRAINS 4"
- ⑯ PROPOSED PORTLAND CEMENT CONCRETE PAVEMENT, 12"
- ⑰ PROPOSED PAVEMENT FABRIC
- ⑱ PROPOSED AGGREGATE BASE COURSE, TYPE B, 8"
- ⑲ PROPOSED AGGREGATE SHOULDER TYPE B
- ⑳ PROPOSED LIME MODIFIED SOIL 18"

FILE NAME =	USER NAME = paul	DESIGNED - JWS	REVISED - 08-02-10	<b>STATE OF ILLINOIS DEPARTMENT OF TRANSPORTATION</b>	<b>PROPOSED TYPICAL SECTIONS - MAINLINE</b>			F.A.I. RTE. 57/70	SECTION (25-3)I-6	COUNTY EFFINGHAM	TOTAL SHEETS 839	SHEET NO. 24
#FILEL#	PLOT SCALE = 50.0000' / IN.	DRAWN - PDB	REVISED -					SCALE: 1"=50'	SHEET NO. 1 OF 1 SHEETS	STA. TO STA.	FED. ROAD DIST. NO.	ILLINOIS FED. AID PROJECT
	PLOT DATE = 8/2/2010	CHECKED - BRM	REVISED -									
		DATE - 11-05-07	REVISED -									