
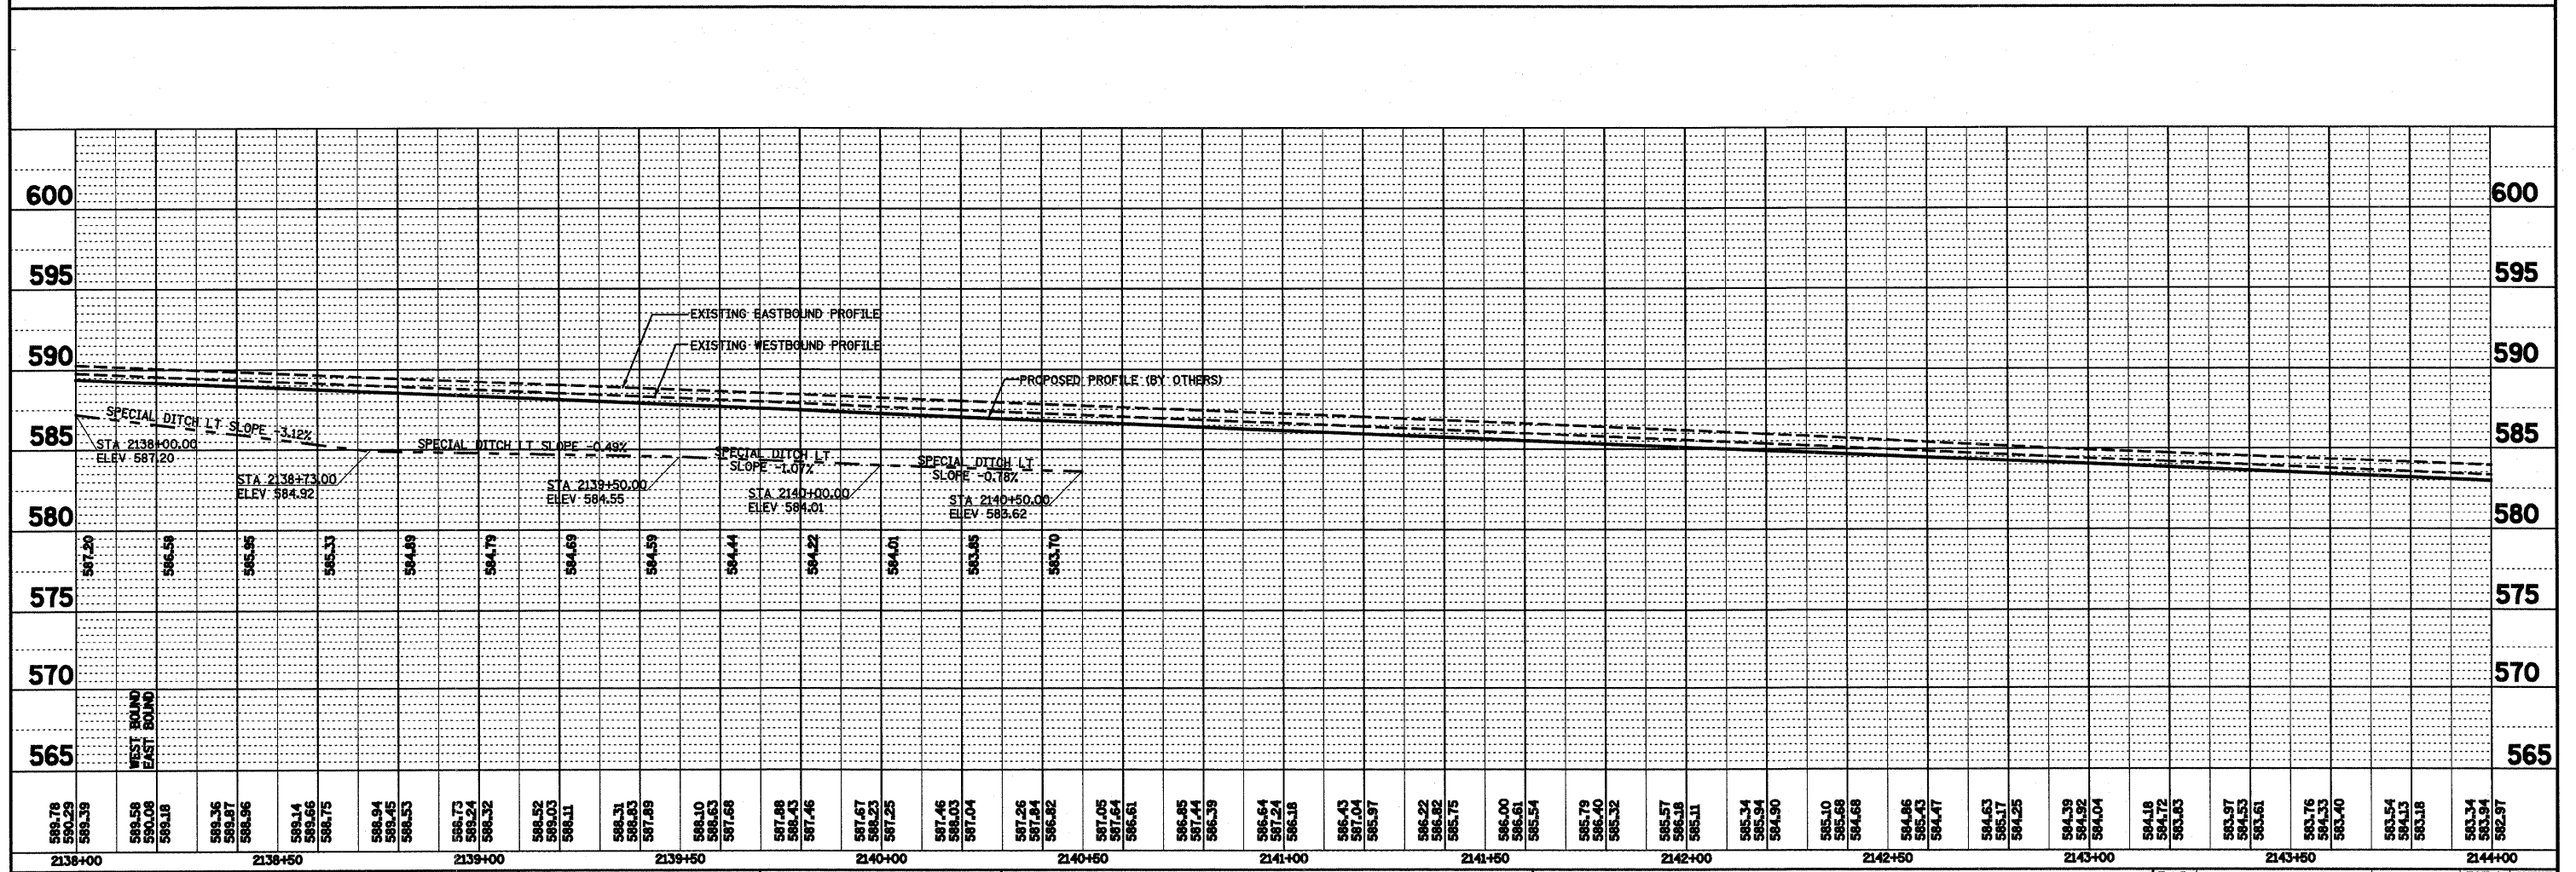


PLAN	REVISED	BY	DATE
NOTE BOOK	ALIGNED		
NO.	CHECKED		
	CADD FILE NAME		

PROFILE	GRADES	BY	DATE
NOTE BOOK	NOTED		
NO.	STRUCTURE		
	NOTATIONS		

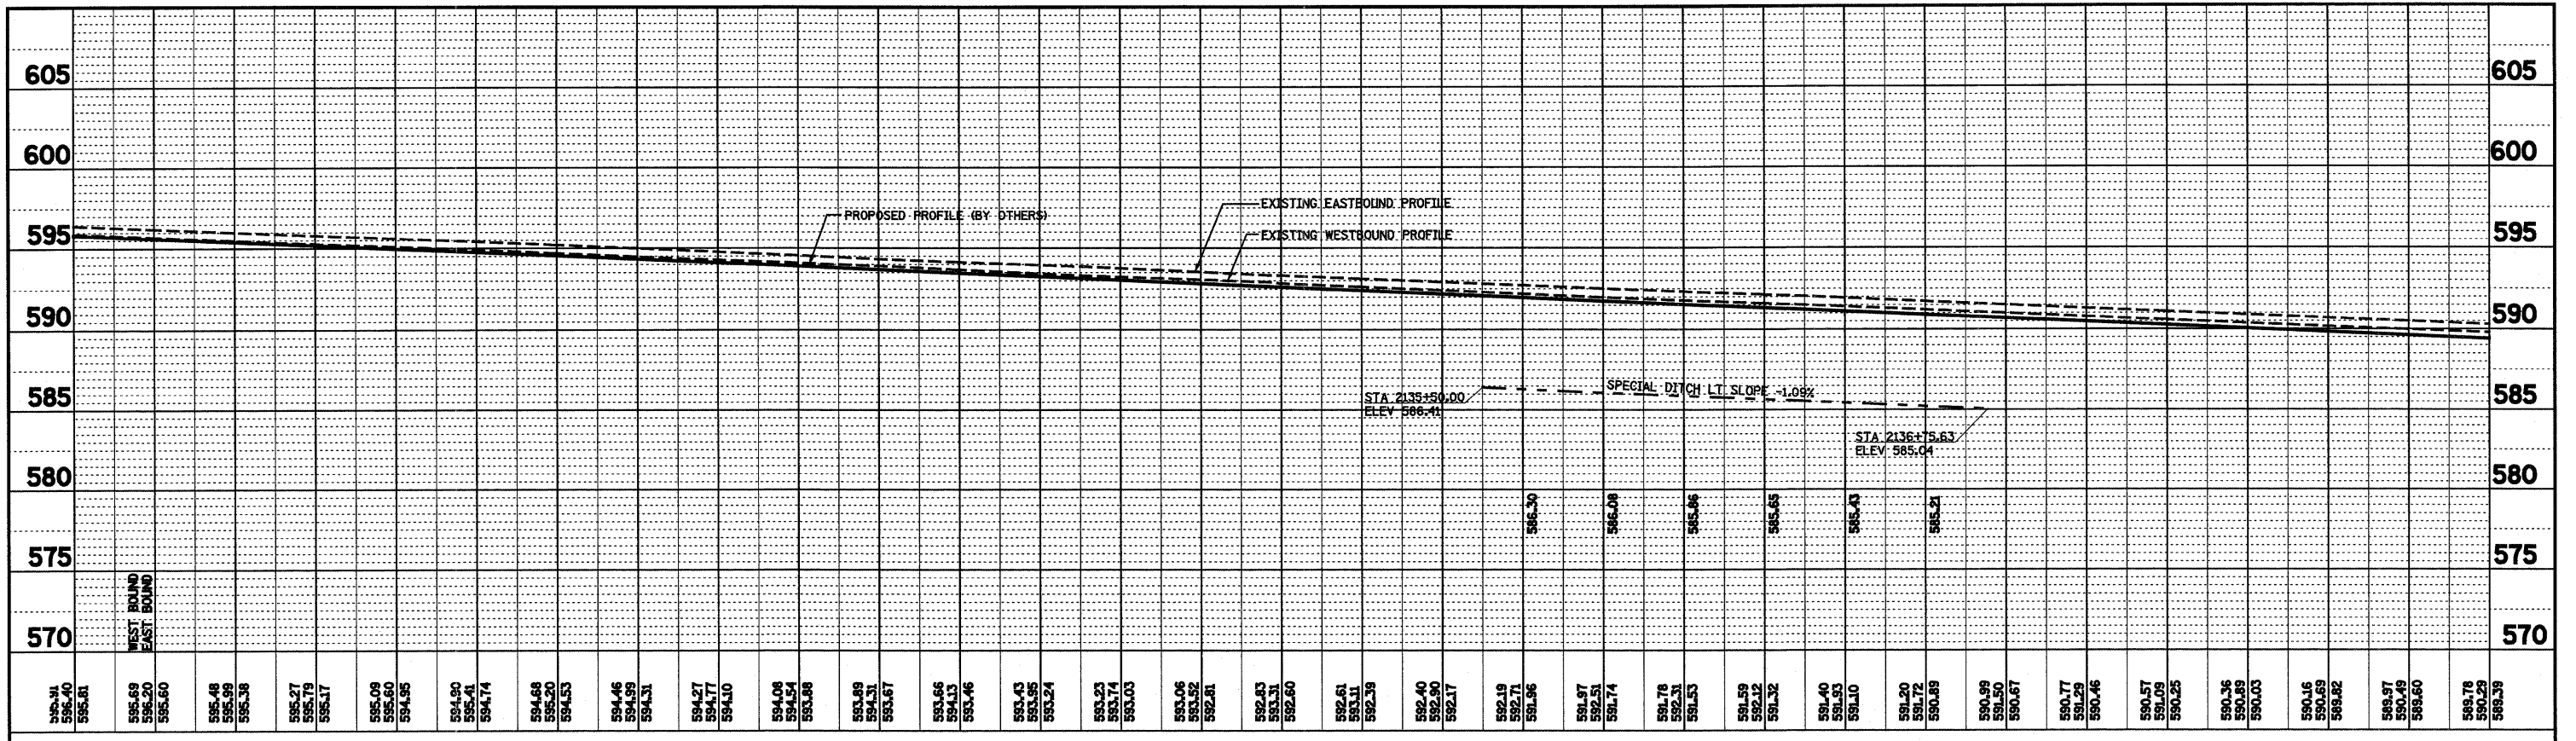

FILE NAME = S:\Projects\403-00072-67-70\Drawings\FaiRte57\_20\_5770.dgn

USER NAME = paul	DESIGNED - JWS	REVISED -
	DRAWN - PDB	REVISED -
PLOT SCALE = 40.0000 / IN.	CHECKED - JAW	REVISED -
PLOT DATE = 6/24/2010	DATE - 11-05-07	REVISED -

**STATE OF ILLINOIS  
DEPARTMENT OF TRANSPORTATION**

**PROFILE, FAI ROUTES 57/70**

SCALE: 1"=20'      SHEET NO. 6 OF 8 SHEETS      STA. 31+00.00 TO STA. 36+50.00

F.A.I. RTE. 57/70	SECTION (25-3)I-6	COUNTY EFFINGHAM	TOTAL SHEETS 839	SHEET NO. 55
FED. ROAD DIST. NO. ILLINOIS FED. AID PROJECT			CONTRACT NO. 74293	