



TYPICAL APPLICATION PRE-STAGE 1

STA 38+57.70 TO STA 47+72.05  
STA 51+21.50 TO STA 57+05.05

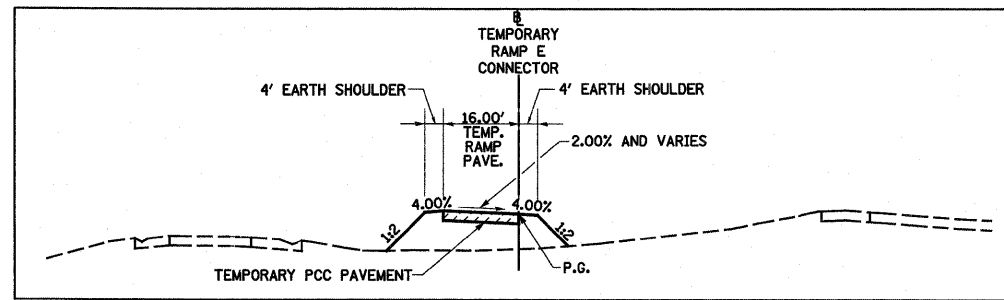


SECTION B-B

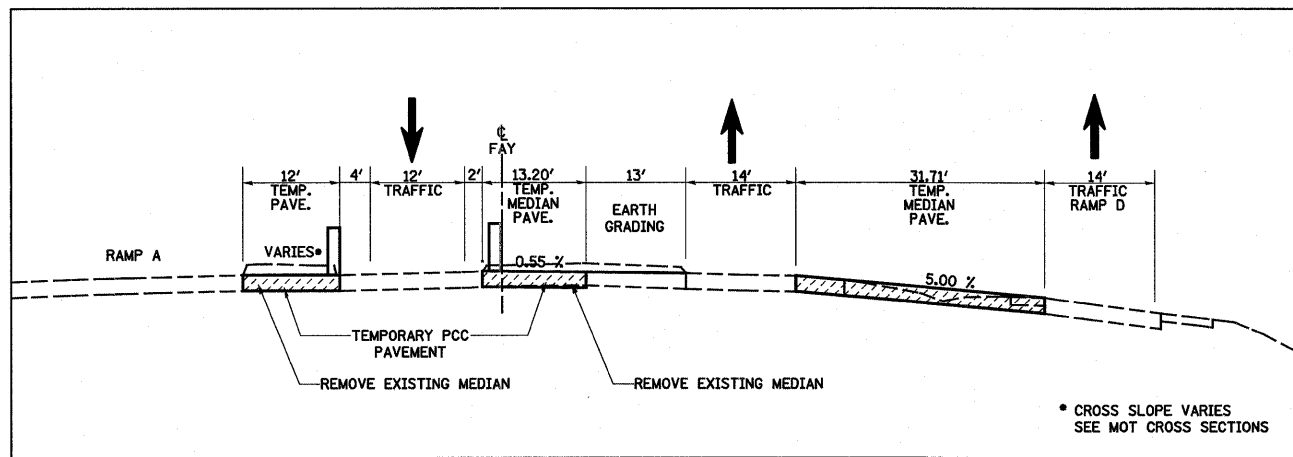


SECTION A-A

\* CROSS SLOPE VARIES  
SEE MOT CROSS SECTIONS

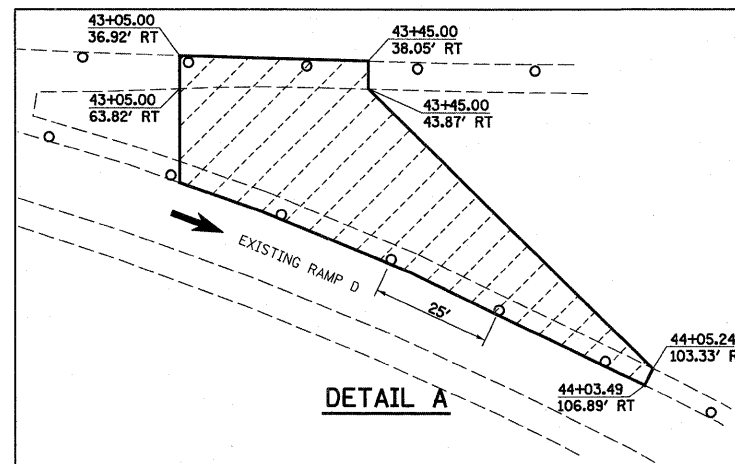

DETAIL A

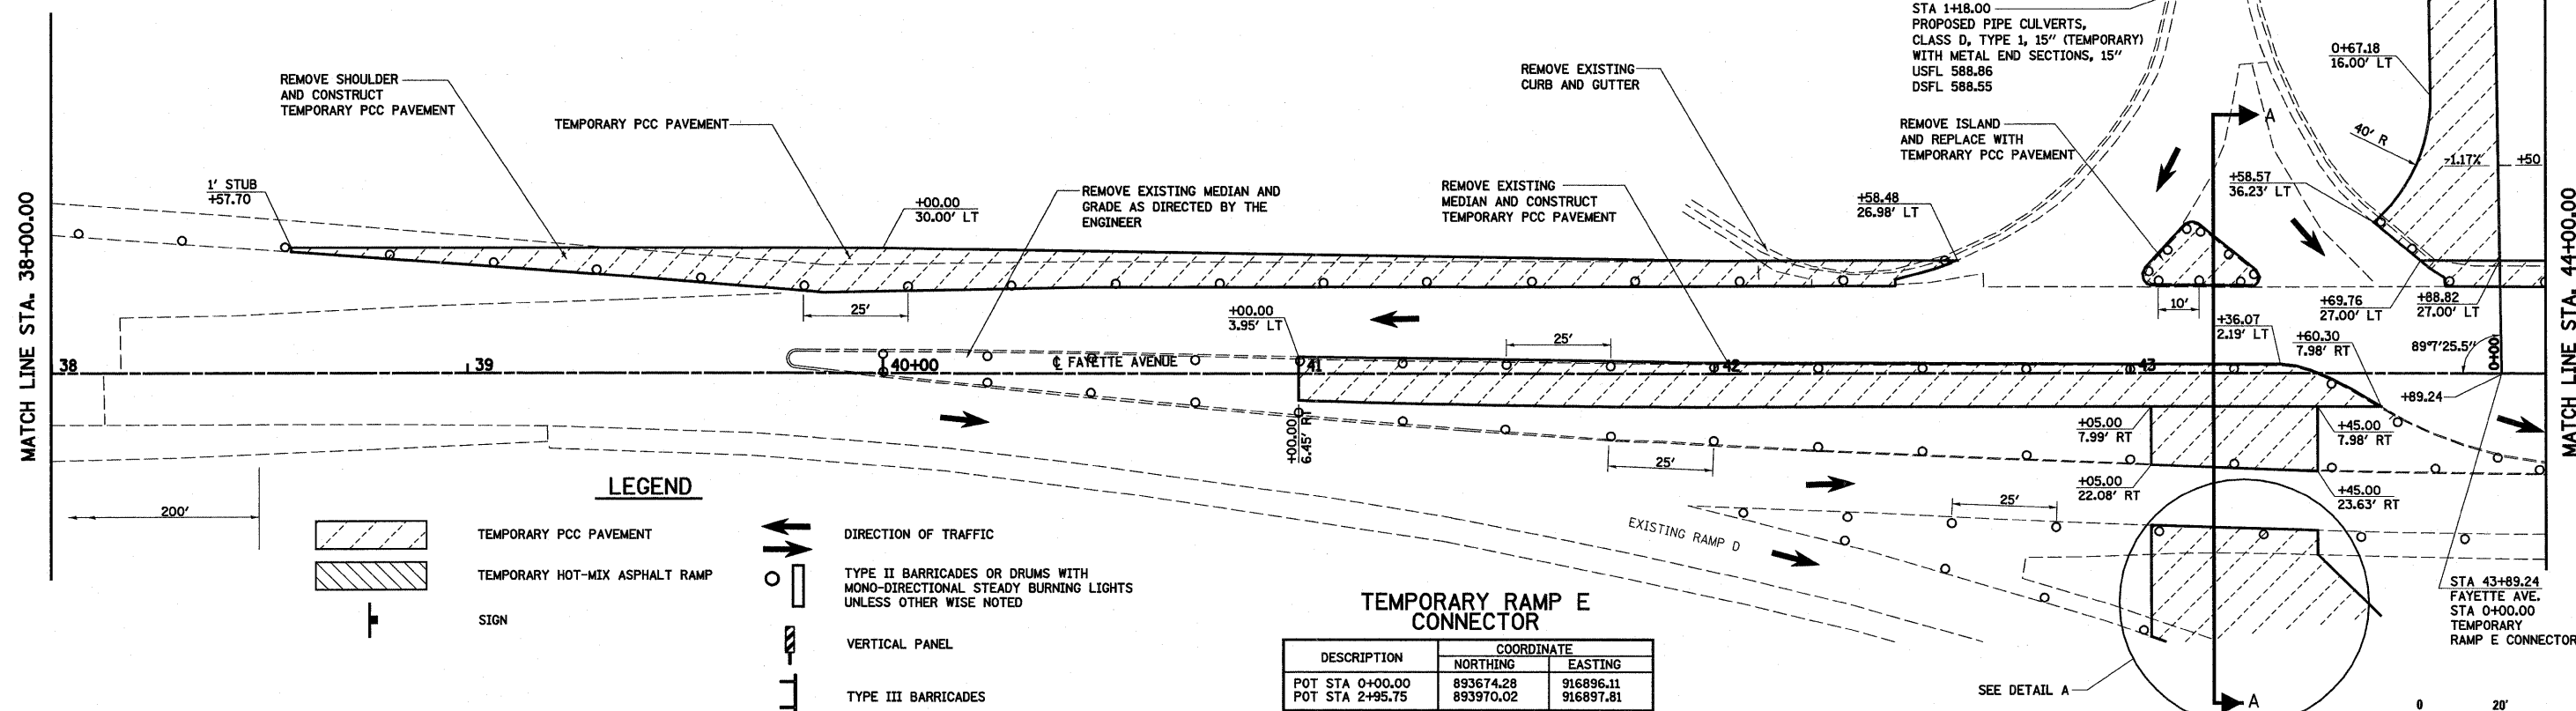

LEGEND

- TEMPORARY PCC PAVEMENT
- TEMPORARY HOT-MIX ASPHALT RAMP
- SIGN
- DIRECTION OF TRAFFIC
- TYPE II BARRICADES OR DRUMS WITH MONO-DIRECTIONAL STEADY BURNING LIGHTS UNLESS OTHERWISE NOTED
- VERTICAL PANEL
- TYPE III BARRICADES

TEMPORARY RAMP E CONNECTOR

DESCRIPTION	COORDINATE	
	NORTHING	EASTING
POT STA 0+00.00	893674.28	916896.11
POT STA 2+95.75	893970.02	916897.81