



SECTION H-H

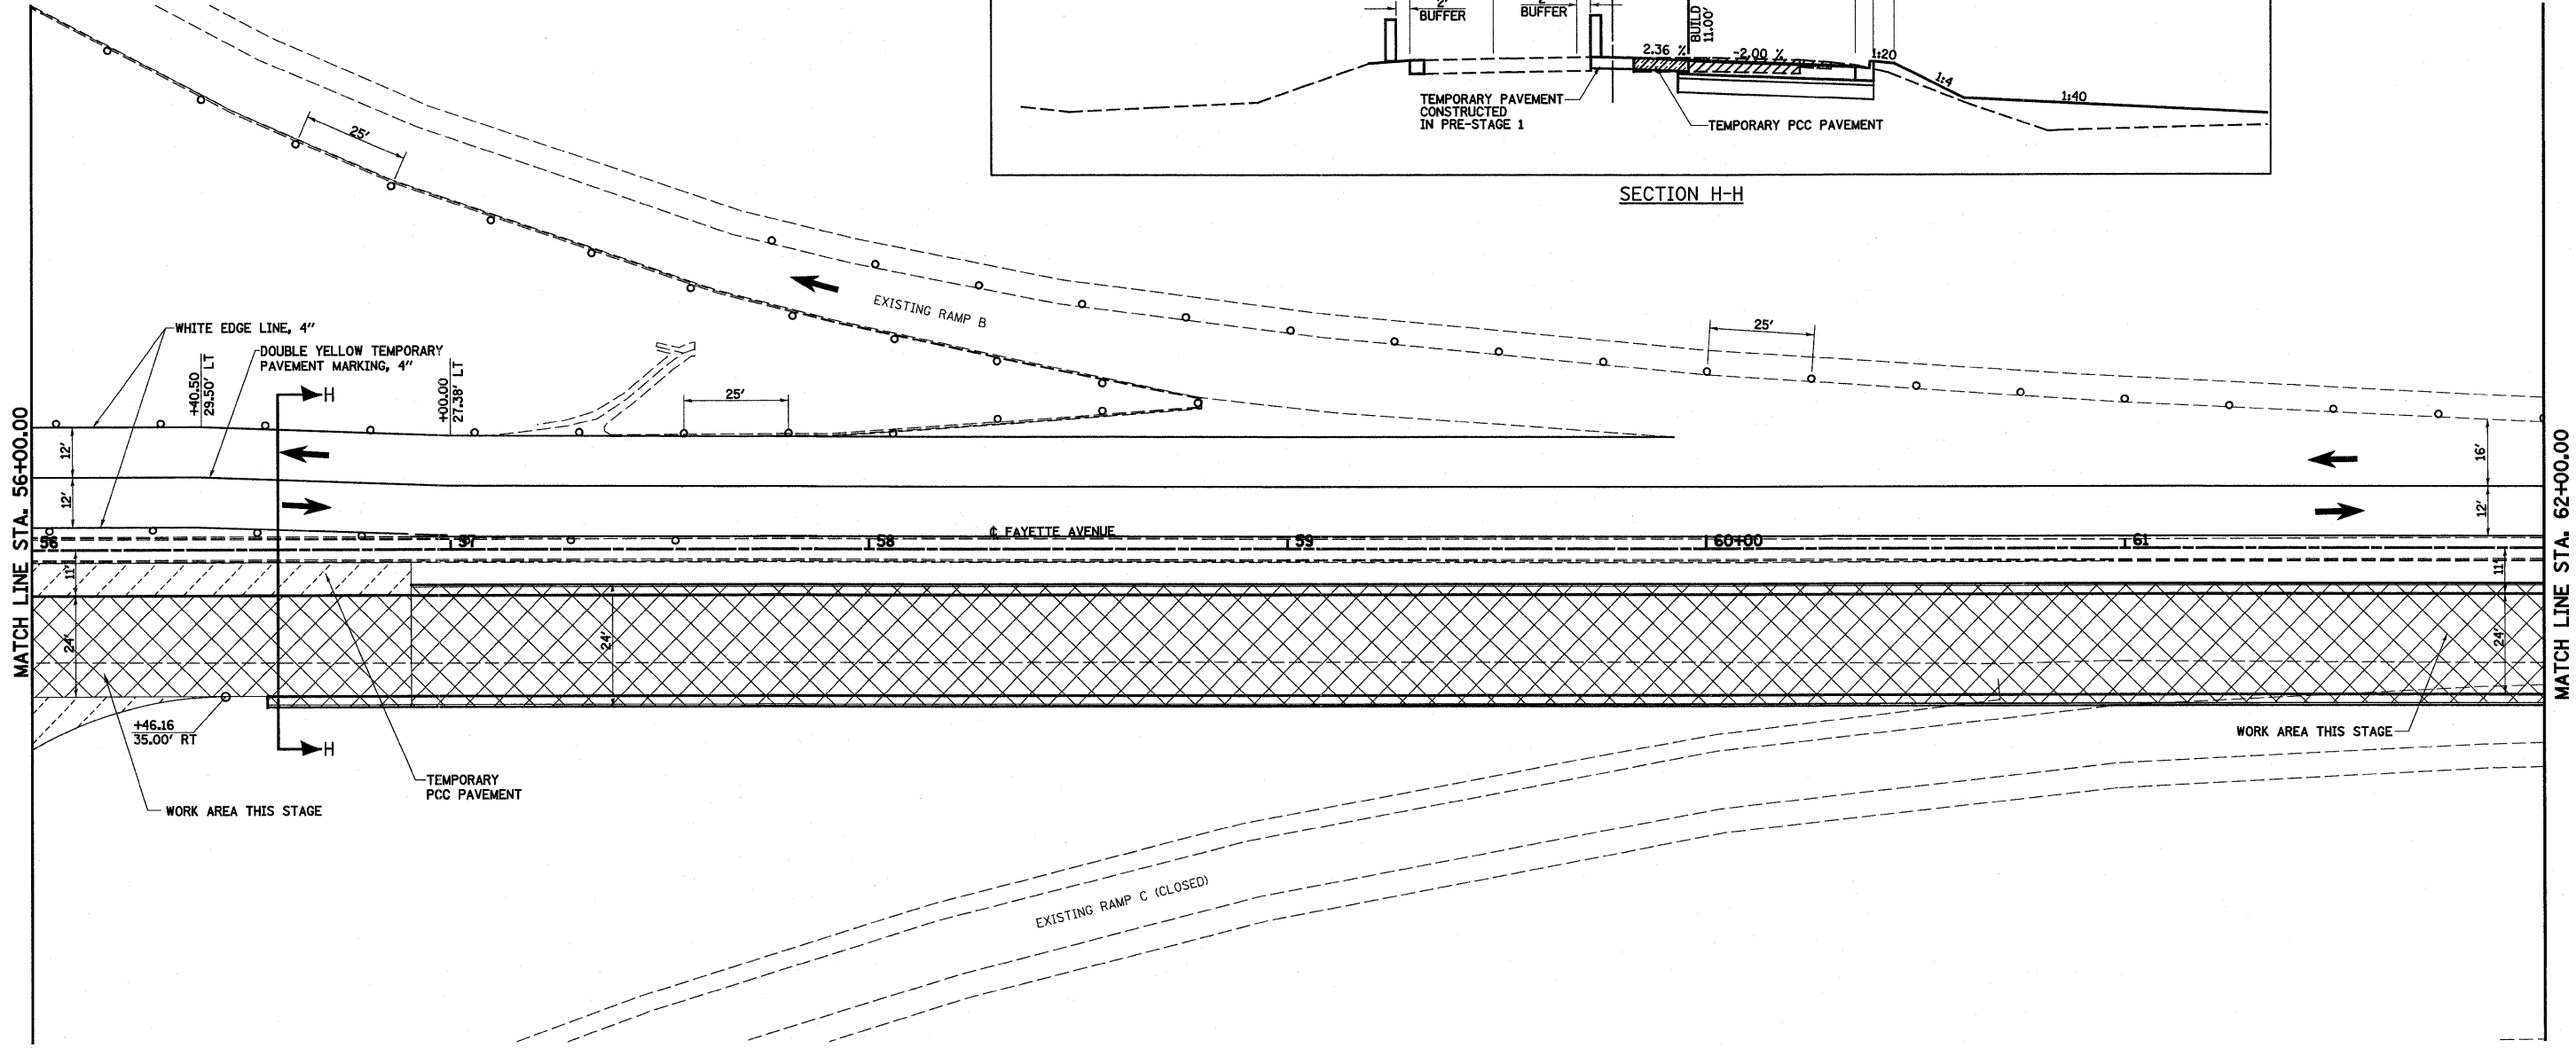

LEGEND

- WORK AREA THIS STAGE
- STAGE 1 POST I-57/70 CLOSURE
- TEMPORARY PCC PAVEMENT
- TEMPORARY HOT-MIX ASPHALT RAMP
- SIGN
- DIRECTION OF TRAFFIC
- TYPE II BARRICADES OR DRUMS WITH MONO-DIRECTIONAL STEADY BURNING LIGHTS UNLESS OTHER WISE NOTED
- VERTICAL PANEL
- TYPE III BARRICADES

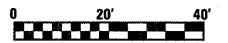

FILE NAME =	USER NAME = paul	DESIGNED - JWS	REVISED -	STATE OF ILLINOIS DEPARTMENT OF TRANSPORTATION	MAINTENANCE OF TRAFFIC, STAGE 1, FAYETTE AVENUE	F.A.I. RTE. 57/70	SECTION (25-3)1-6	COUNTY EFFINGHAM	TOTAL SHEETS 839	SHEET NO. 99		
PLOT SCALE = 40.0000' / IN.						SCALE: 1"=20'		SHEET NO. 9 OF 21 SHEETS		STA. 56+00.00 TO STA. 62+00.00		CONTRACT NO. 74293
PLOT DATE = 6/25/2010						DATE - 11-16-07		FED. ROAD DIST. NO.		ILLINOIS FED. AID PROJECT		