

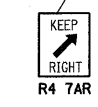


TYPICAL APPLICATION
STAGE 2

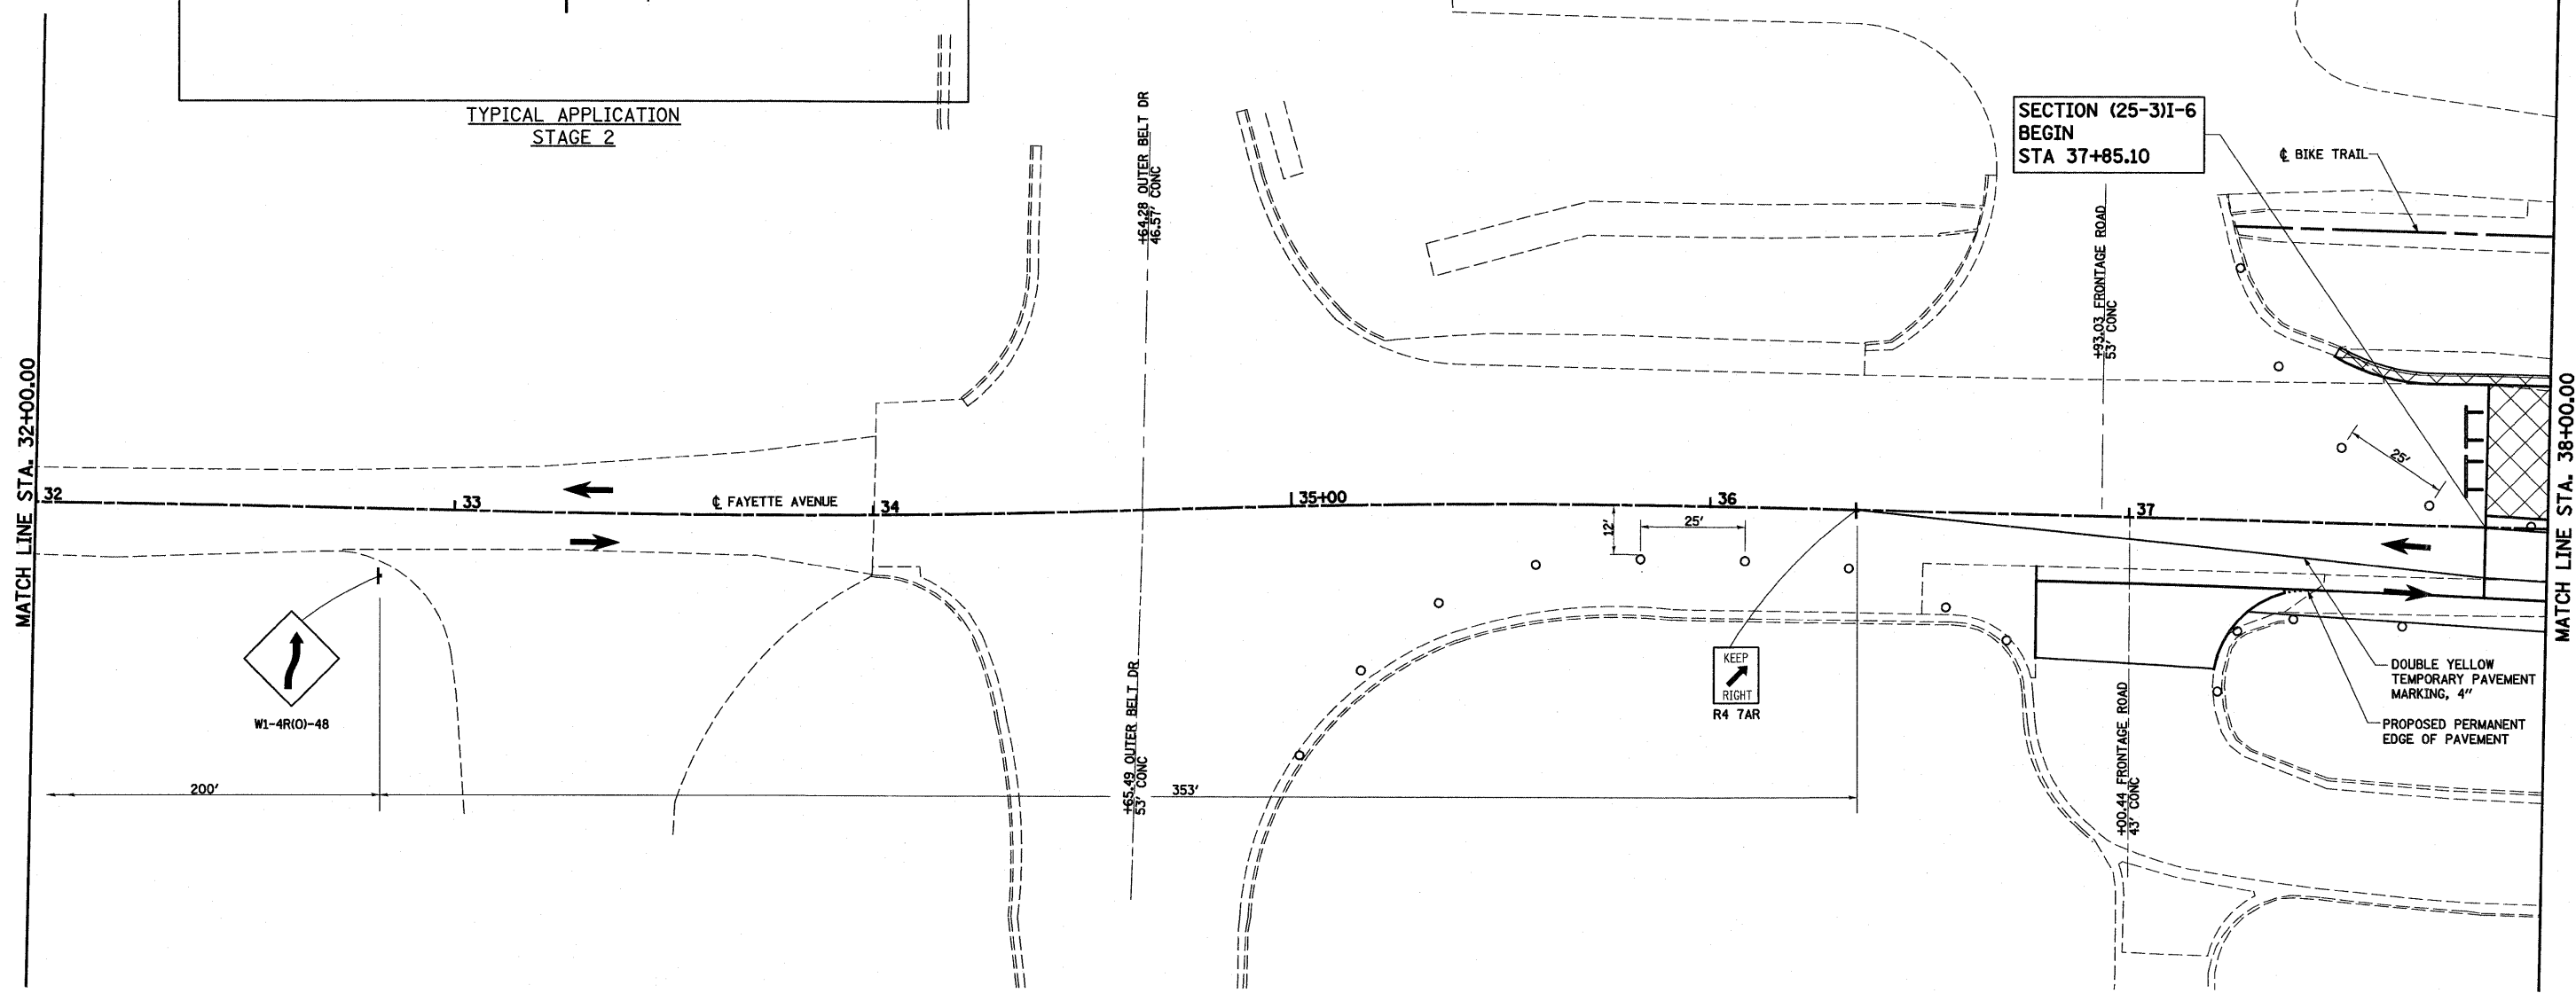

LEGEND

- WORK AREA THIS STAGE
- TEMPORARY PCC PAVEMENT
- TEMPORARY HOT-MIX ASPHALT RAMP
- SIGN
- IMPACT ATTENUATORS, TEMPORARY (NON-REDIRECTIVE), TEST LEVEL 3
- DIRECTION OF TRAFFIC
- TYPE II BARRICADES OR DRUMS WITH MONO-DIRECTIONAL STEADY BURNING LIGHTS UNLESS OTHERWISE NOTED
- VERTICAL PANEL
- TYPE III BARRICADES

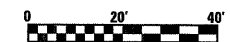

FILE NAME =	USER NAME = paul	DESIGNED - JWS	REVISED -	STATE OF ILLINOIS DEPARTMENT OF TRANSPORTATION	MAINTENANCE OF TRAFFIC, STAGE 2, FAYETTE AVENUE	F.A.I RTE. 57/70	SECTION (25-3)I-6	COUNTY EFFINGHAM	TOTAL SHEETS 839	SHEET NO. 116		
PLOT SCALE = 48,0000' / IN.						SCALE: 1"=20'		SHEET NO. 3 OF 19 SHEETS		STA. 32+00.00 TO STA. 38+00.00		CONTRACT NO. 74293
PLOT DATE = 6/25/2010						DATE - 11-16-07		ILLINOIS FED. AID PROJECT				