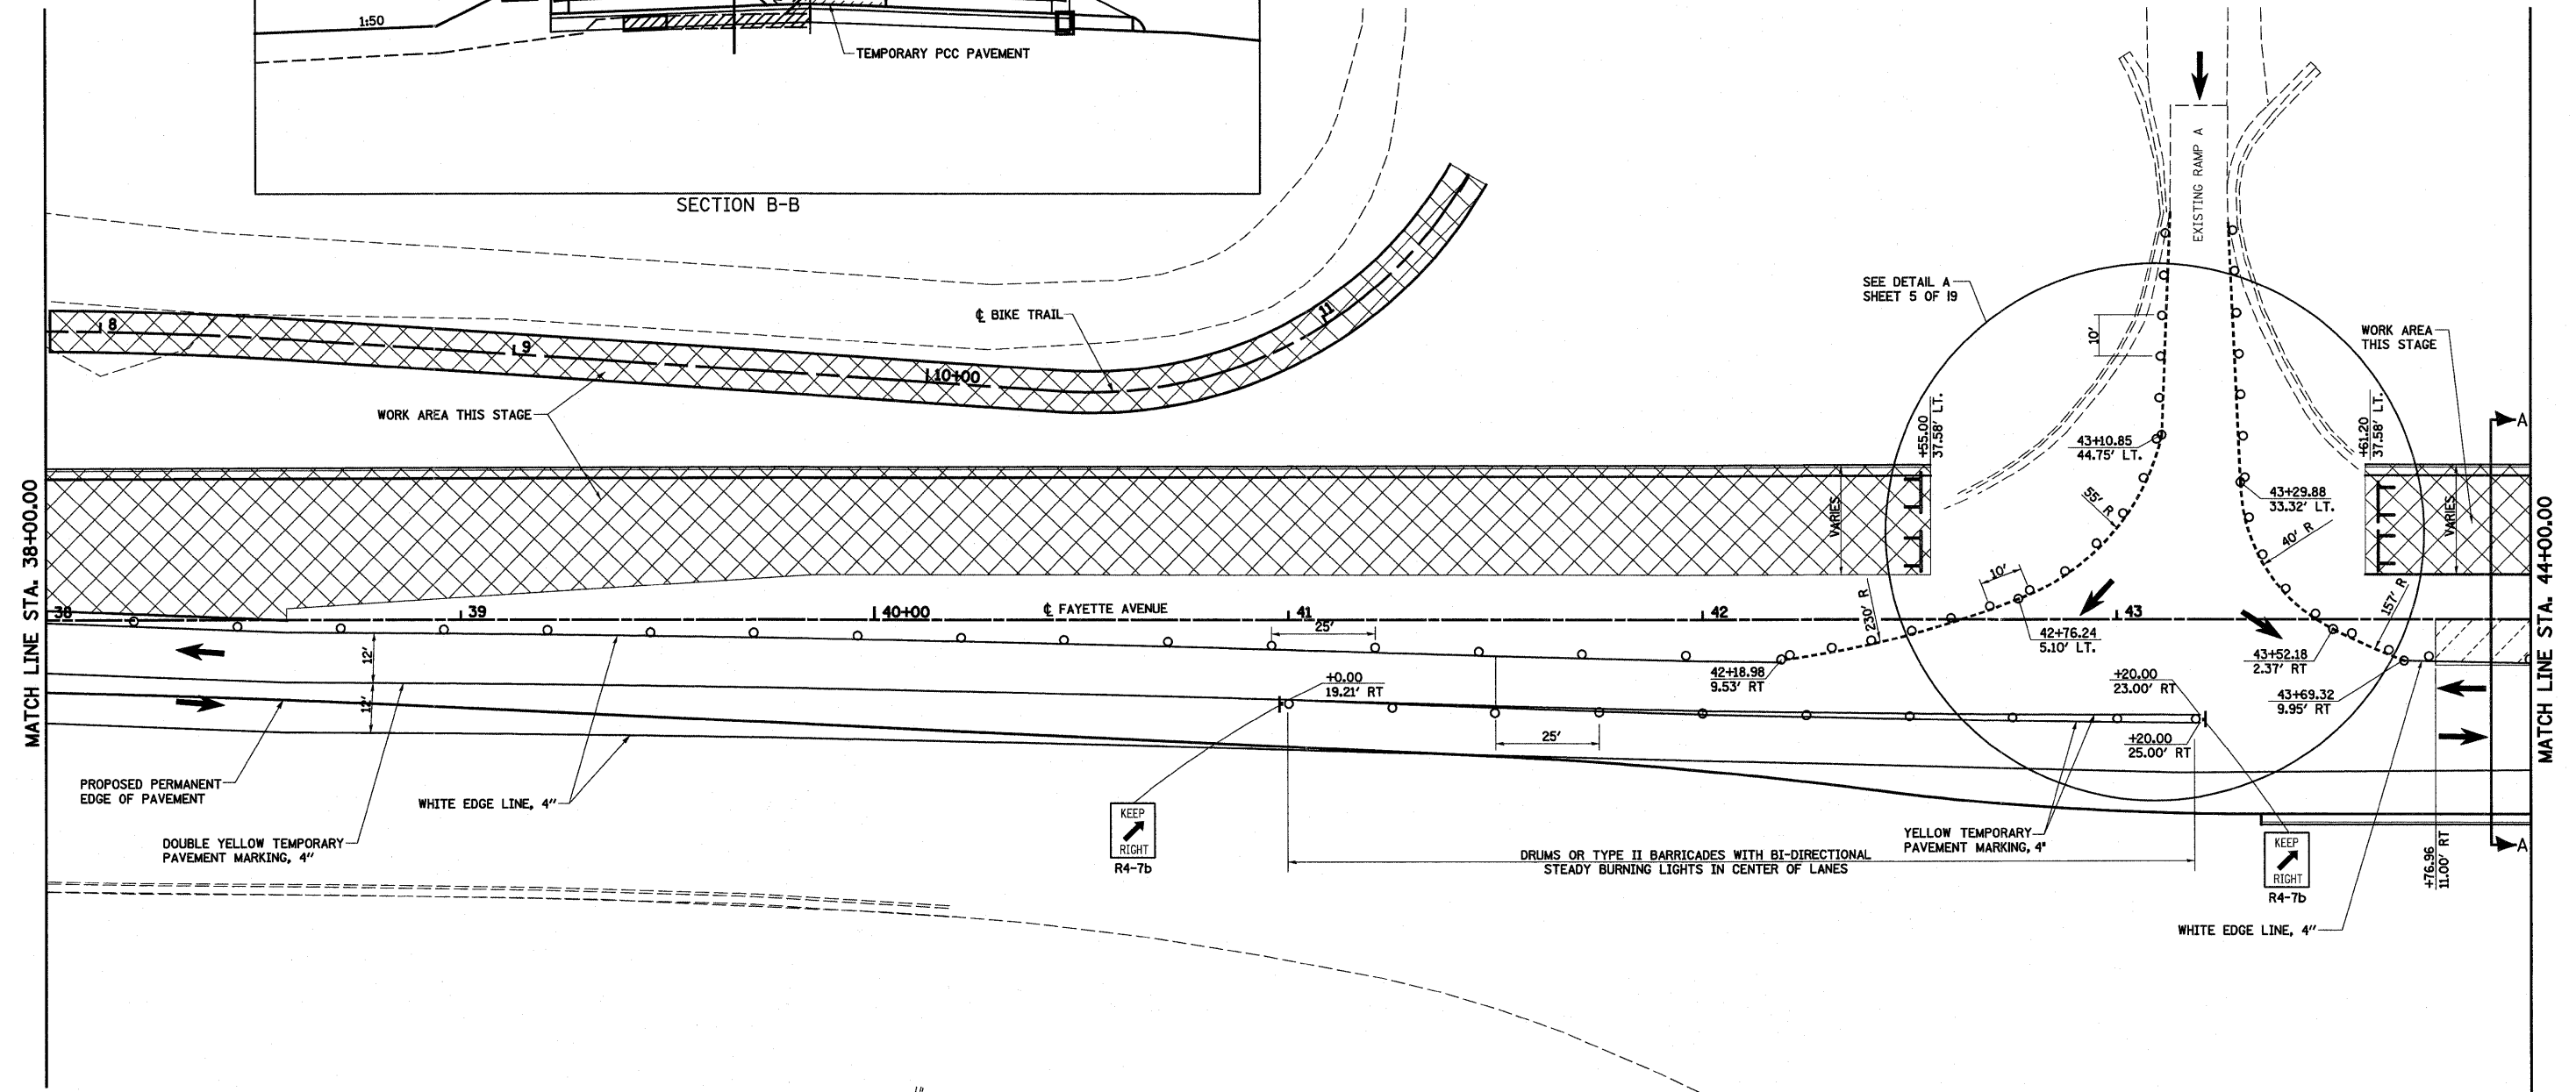
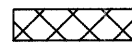
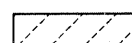
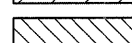




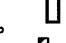

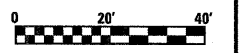


SECTION B-B



LEGEND

-  WORK AREA THIS STAGE
-  TEMPORARY PCC PAVEMENT
-  TEMPORARY HOT-MIX ASPHALT RAMP
-  SIGN
-  IMPACT ATTENUATORS, TEMPORARY (NON-REDIRECTIVE), TEST LEVEL 3
-  DIRECTION OF TRAFFIC
-  TYPE II BARRICADES OR DRUMS WITH MONO-DIRECTIONAL STEADY BURNING LIGHTS UNLESS OTHER WISE NOTED
-  VERTICAL PANEL
-  TYPE III BARRICADES



FILE NAME =	USER NAME = paul	DESIGNED - JWS	REVISED -	STATE OF ILLINOIS DEPARTMENT OF TRANSPORTATION	MAINTENANCE OF TRAFFIC, STAGE 2, FAYETTE AVENUE	F.A.I. RTE. 57/70	SECTION (25-3)I-6	COUNTY EFFINGHAM	TOTAL SHEETS 839	SHEET NO. 117		
PLOT SCALE = 40.0000' / IN.	CHECKED - BRM	REVISIED -	SCALE: 1"=20'			SHEET NO. 4 OF 19 SHEETS	STA. 38+00.00 TO STA. 44+00.00	CONTRACT NO. 74293				
PLOT DATE = 6/24/2010	DATE - 11-16-07	REVISIED -	FED. ROAD DIST. NO. ILLINOIS FED. AID PROJECT									