


DETAIL C - STAGE 2B


NOTE -
SEE TEMPORARY TRAFFIC SIGNAL
PLANS FOR LAYOUT AND LOCATION
OF TEMPORARY SIGNALS

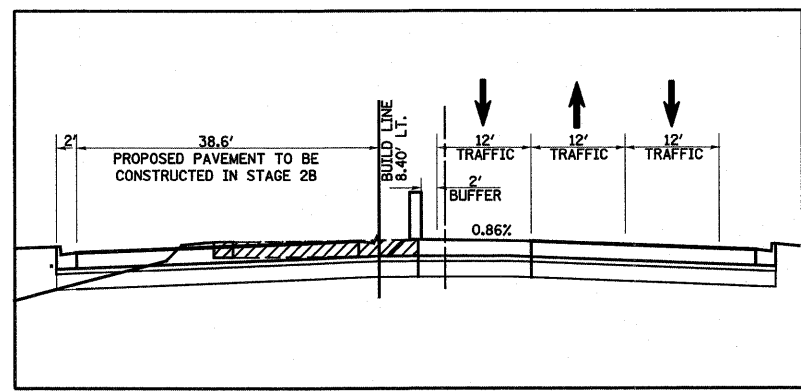

SECTION C-C

LEGEND

	WORK AREA THIS STAGE		DIRECTION OF TRAFFIC
	TEMPORARY PCC PAVEMENT		TYPE II BARRICADES OR DRUMS WITH MONO-DIRECTIONAL STEADY BURNING LIGHTS UNLESS OTHER WISE NOTED
	TEMPORARY HOT-MIX ASPHALT RAMP		VERTICAL PANEL
	SIGN		TYPE III BARRICADES
	IMPACT ATTENUATORS, TEMPORARY (NON-REDIRECTIVE), TEST LEVEL 3		

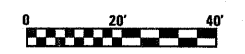

FILE NAME =	USER NAME = paul	DESIGNED - JWS	REVISED -	STATE OF ILLINOIS DEPARTMENT OF TRANSPORTATION	MAINTENANCE OF TRAFFIC, STAGE 2B, FAYETTE AVENUE	F.A.I. RTE.	SECTION	COUNTY	TOTAL SHEETS	SHEET NO.	
S:\Projects\403-00072.51-70\dgn\Fayette\mofFay_52.dgn		DRAWN - PDB	REVISED -			57/70	(25-3)I-6	EFFINGHAM	839	121	
PLOT SCALE = 40,0000' / IN.		CHECKED - BRM	REVISED -			CONTRACT NO. 74293					
PLOT DATE = 6/24/2010		DATE - 11-16-07	REVISED -			FED. ROAD DIST. NO. ILLINOIS FED. AID PROJECT					
				SCALE: 1"=20'		SHEET NO. 8 OF 19 SHEETS		STA. 53+00.00 TO STA. 56+25.00			