
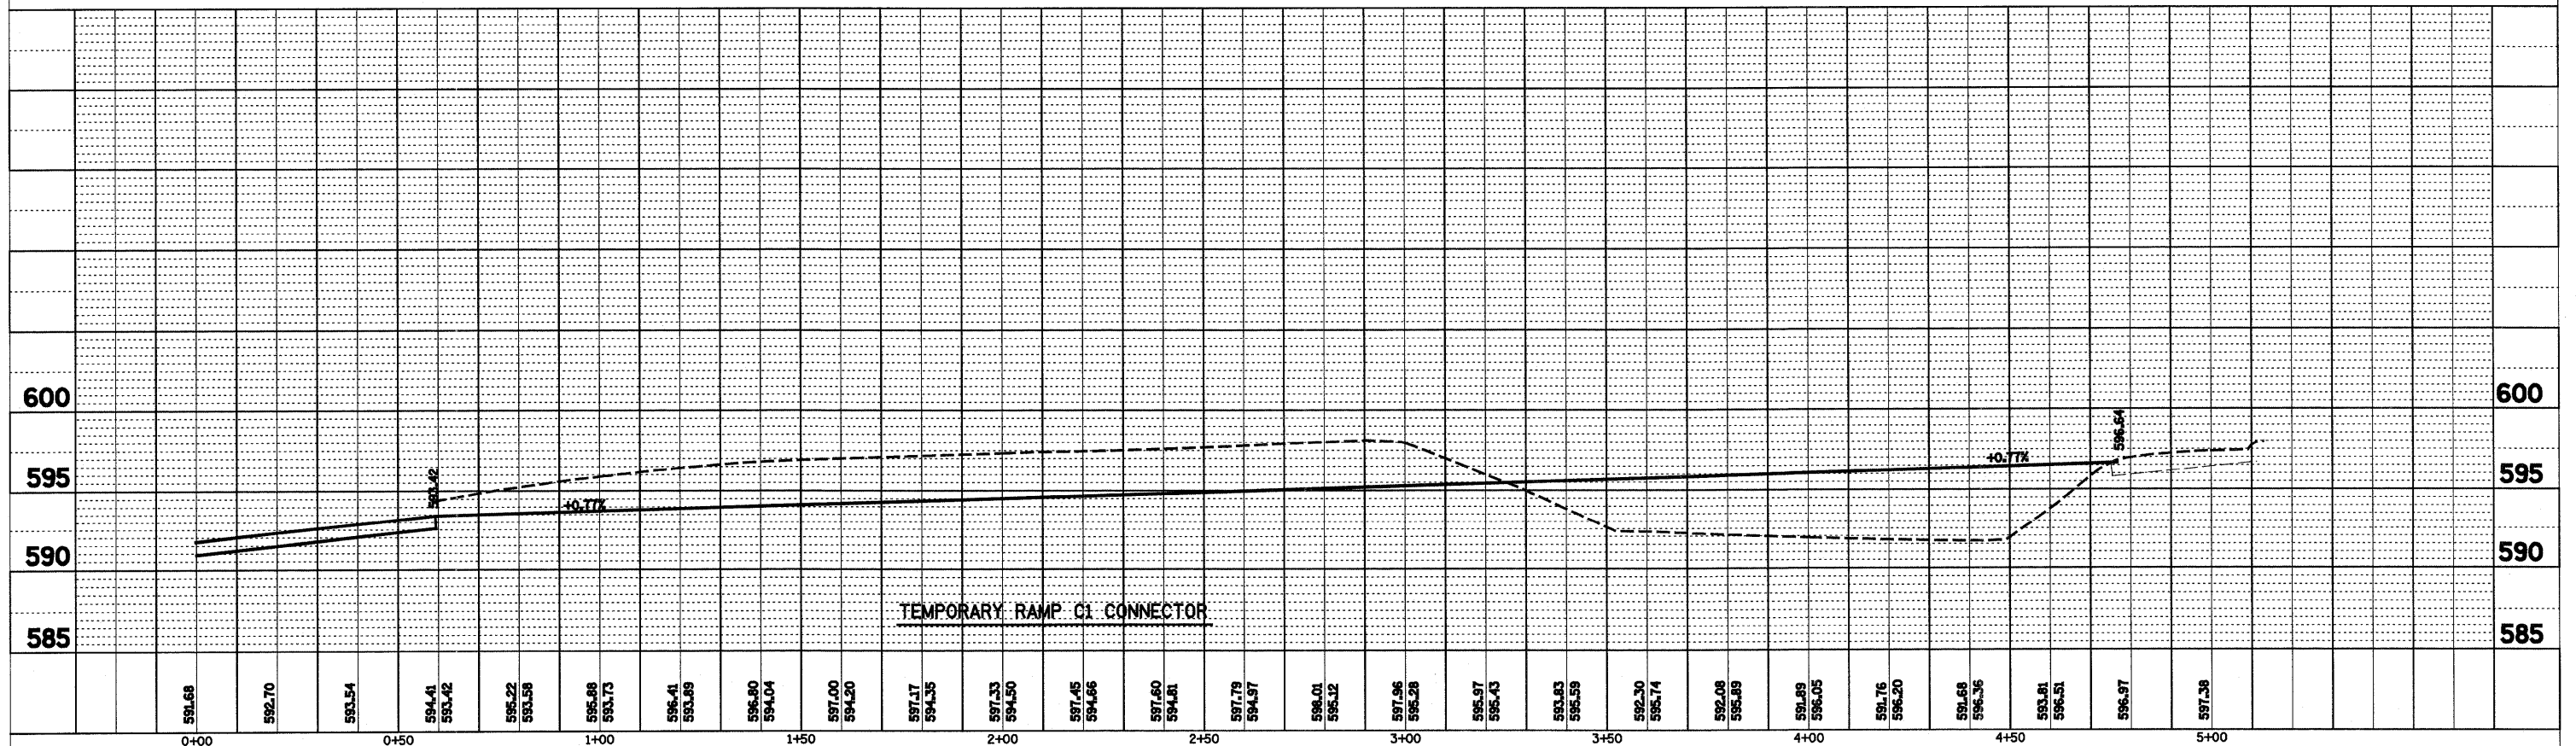


PLAN	REVIEWED	BY	DATE
	PLOTTED		
	ALIGNMENT CHECKED		
	NOTE BOOK		
	NO.		
	ADD. FILE NAME		

PROFILE	REVIEWED	BY	DATE
	PLOTTED		
	GRADES CHECKED		
	NOTE BOOK		
	NO.		
	STRUCTURE NOTATIONS CHECKED		

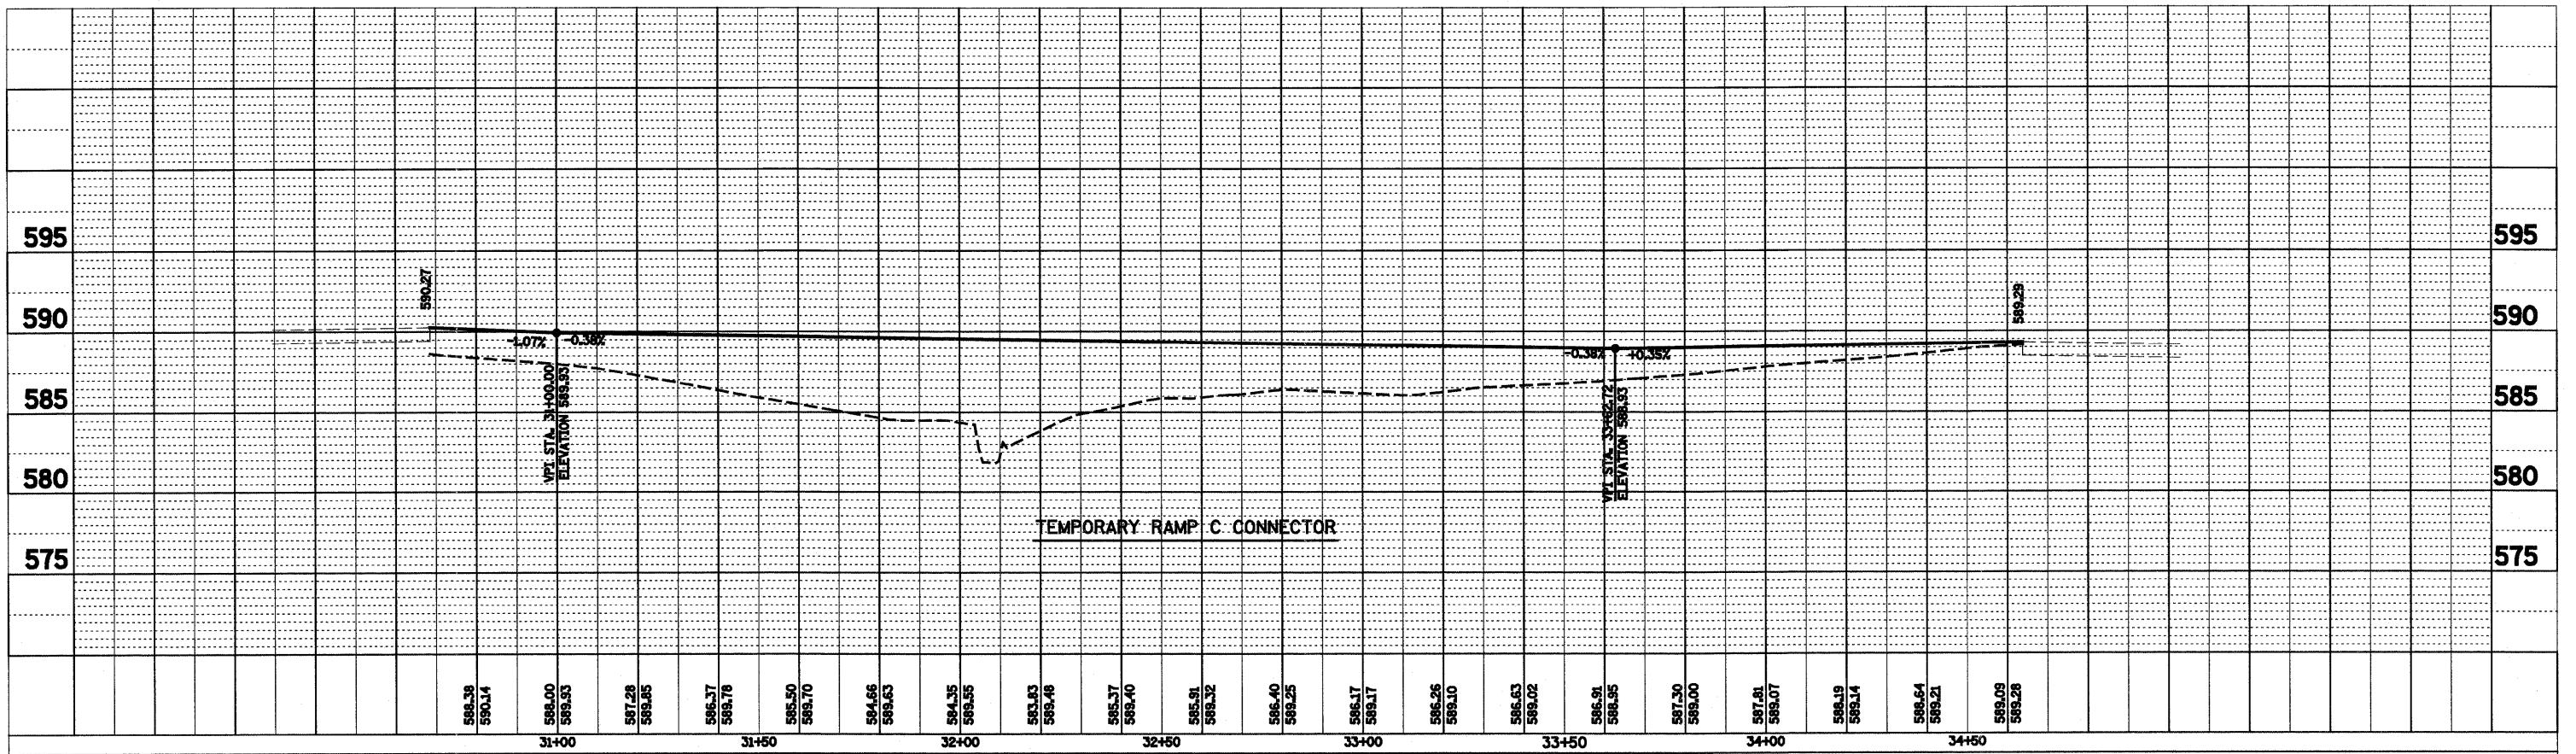

FILE NAME =	USER NAME = paul	DESIGNED - JWS	REVISED -	<b>STATE OF ILLINOIS</b> <b>DEPARTMENT OF TRANSPORTATION</b>	<b>TEMPORARY RAMP CONNECTORS, FAYETTE AVENUE</b>	F.A.I. RTE.	SECTION	COUNTY	TOTAL SHEETS	SHEET NO.	
S:\Projects\103-70072-17-10dy\17gpt\temp connector profile.dwg		DRAWN - PDB	REVISED -			57/70	(25-3)I-6	EFFINGHAM	839	145	
		CHECKED - BRM	REVISED -			CONTRACT NO. 74293					
		DATE - 10-14-08	REVISED -			ILLINOIS FED. AID PROJECT					
PLOT SCALE = 48.0000' / IN.		PLOT DATE = 6/24/2010		SCALE:		SHEET NO. 2 OF 3 SHEETS		STA. TO STA.			