
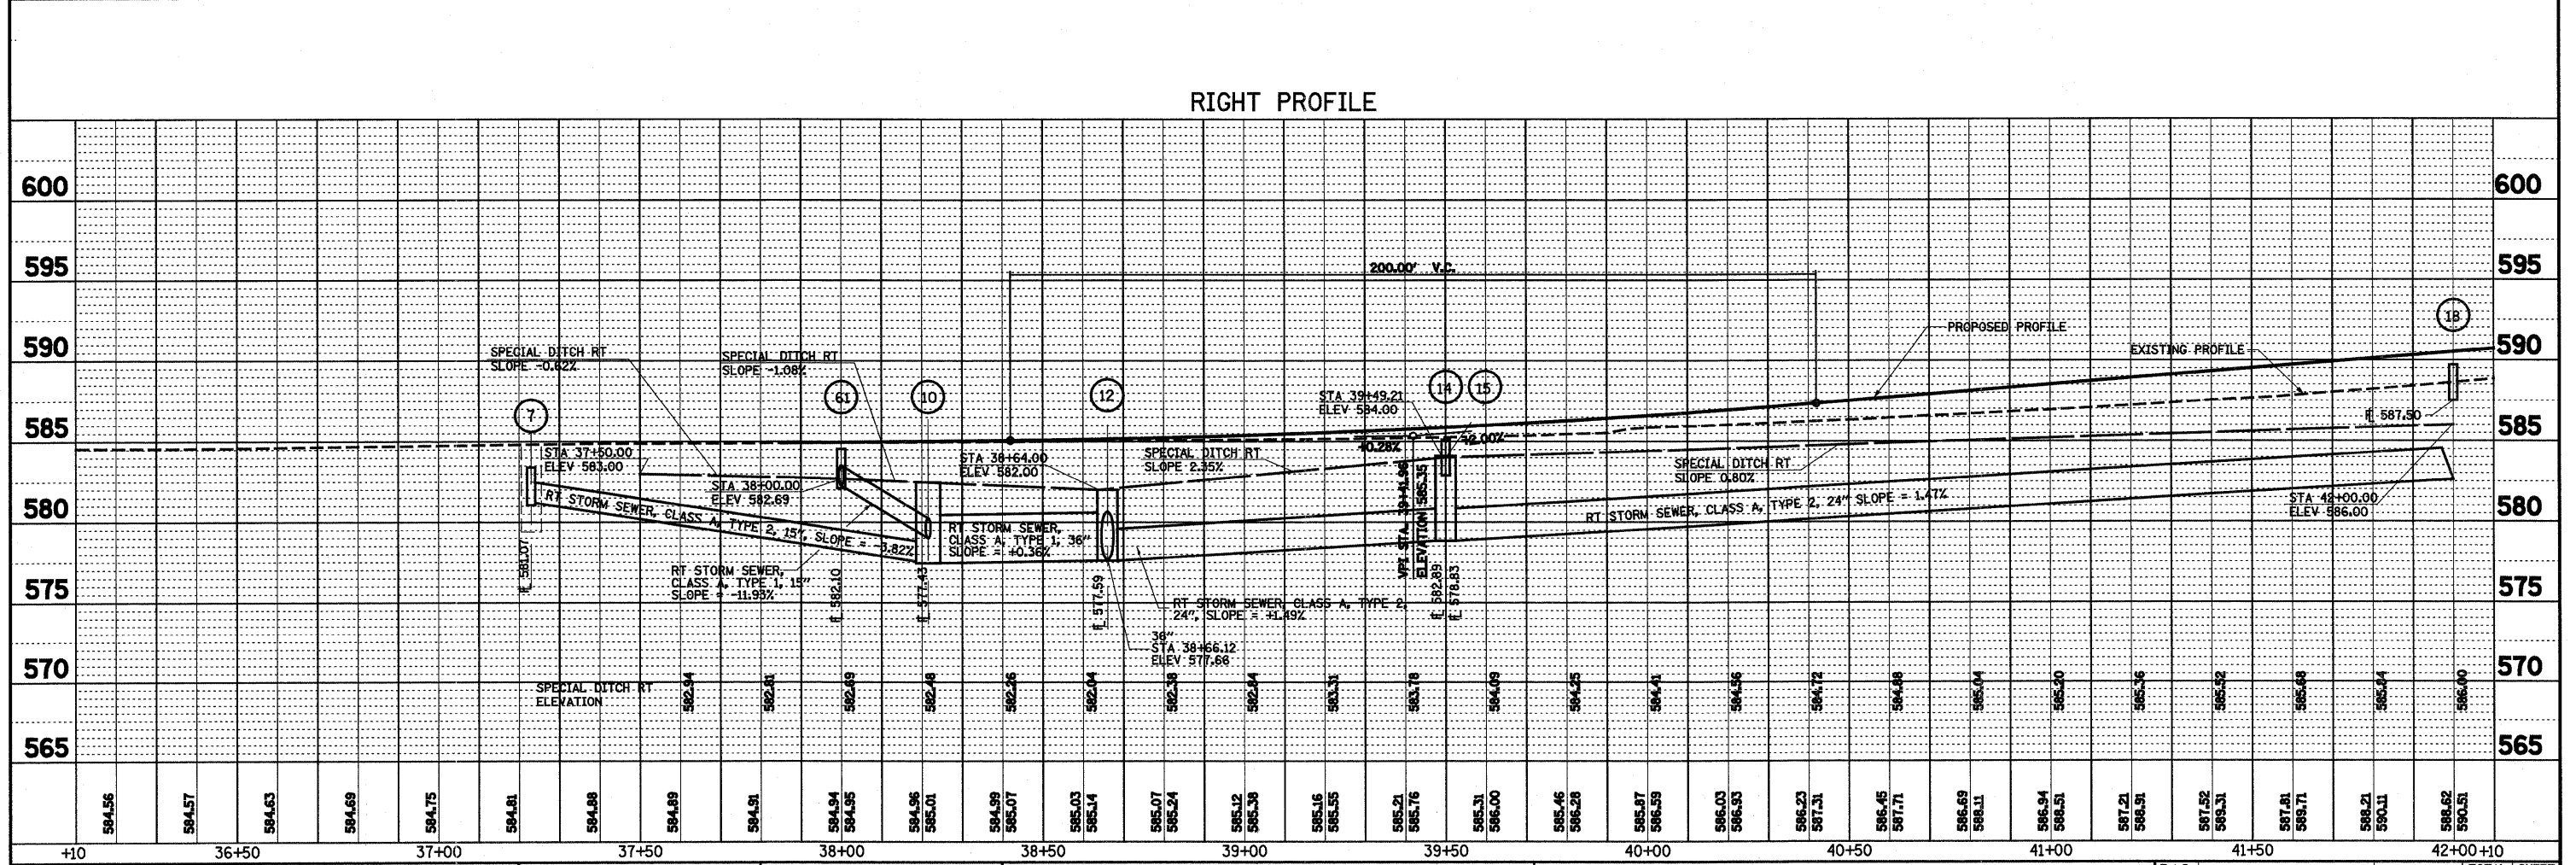


PLAN	BY	DATE
REVISIONS		
ALIGNED		
CHECKED		
NO.		

PROFILE	BY	DATE
REVISED		
GRADES		
CHECKED		
NO.		

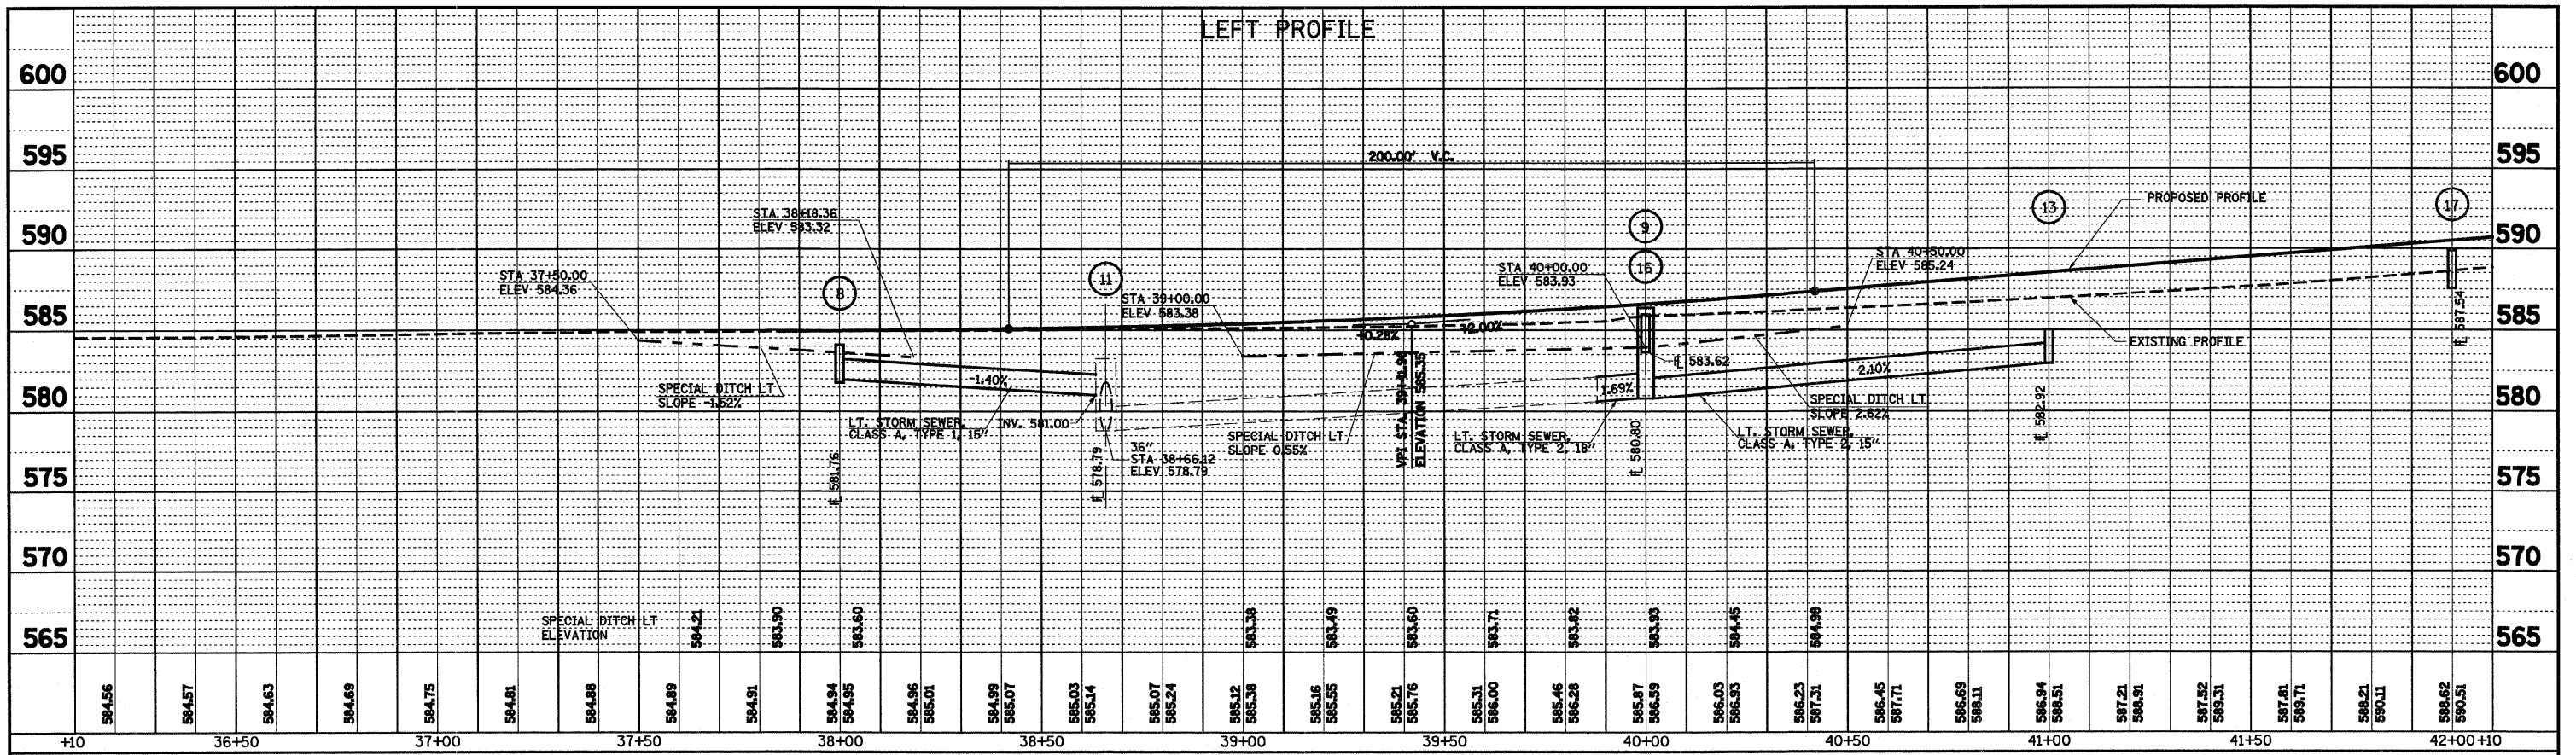

FILE NAME = S:\Projects\403-00072-57-70\ dgn\Fayette\drn\_profile.dgn  
 USER NAME = paul  
 DESIGNED - JWS  
 DRAWN - PDB  
 CHECKED - JAW  
 DATE - 11-05-07

REVISIONS  
 REVISED -  
 REVISED -  
 REVISED -  
 REVISED -

STATE OF ILLINOIS  
 DEPARTMENT OF TRANSPORTATION

DRAINAGE PROFILE, FAYETTE AVENUE  
 SCALE: 1"=20'  
 SHEET NO. 1 OF 7 SHEETS  
 STA. 36+50.00 TO STA. 42+50.00

F.A.I. RTE.	SECTION	COUNTY	TOTAL SHEETS	SHEET NO.
57/70	(25-3)I-6	EFFINGHAM	839	163
CONTRACT NO. 74293				
FED. ROAD DIST. NO. ILLINOIS FED. AID PROJECT				