
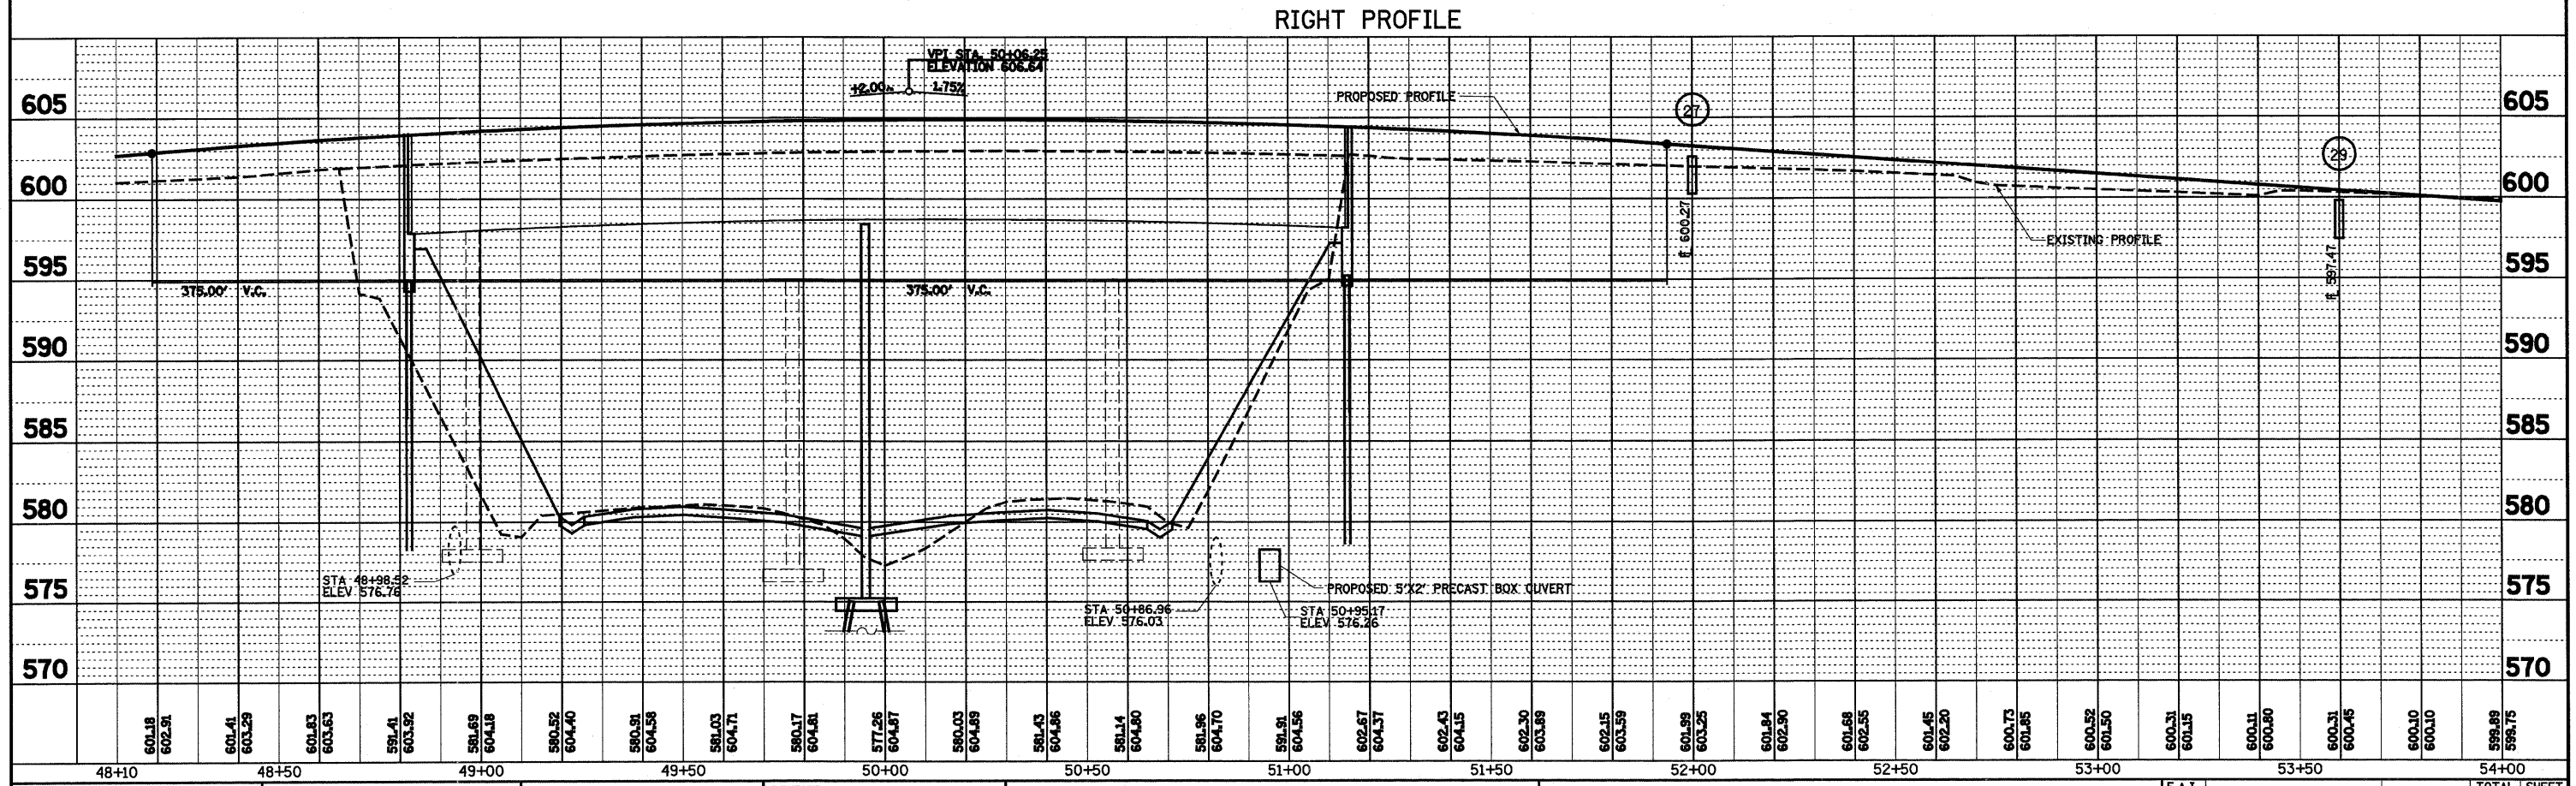


PLAN
 REVISIONS: PLOTTED, ALIGNED, CHECKED, NOTE BOOK, CAD FILE NAME
 BY: DATE: NO.:

PROFILE
 REVISIONS: GRADES CHECKED, NOTE BOOK, STRUCTURE NOTATIONS CHG'D
 BY: DATE: NO.:

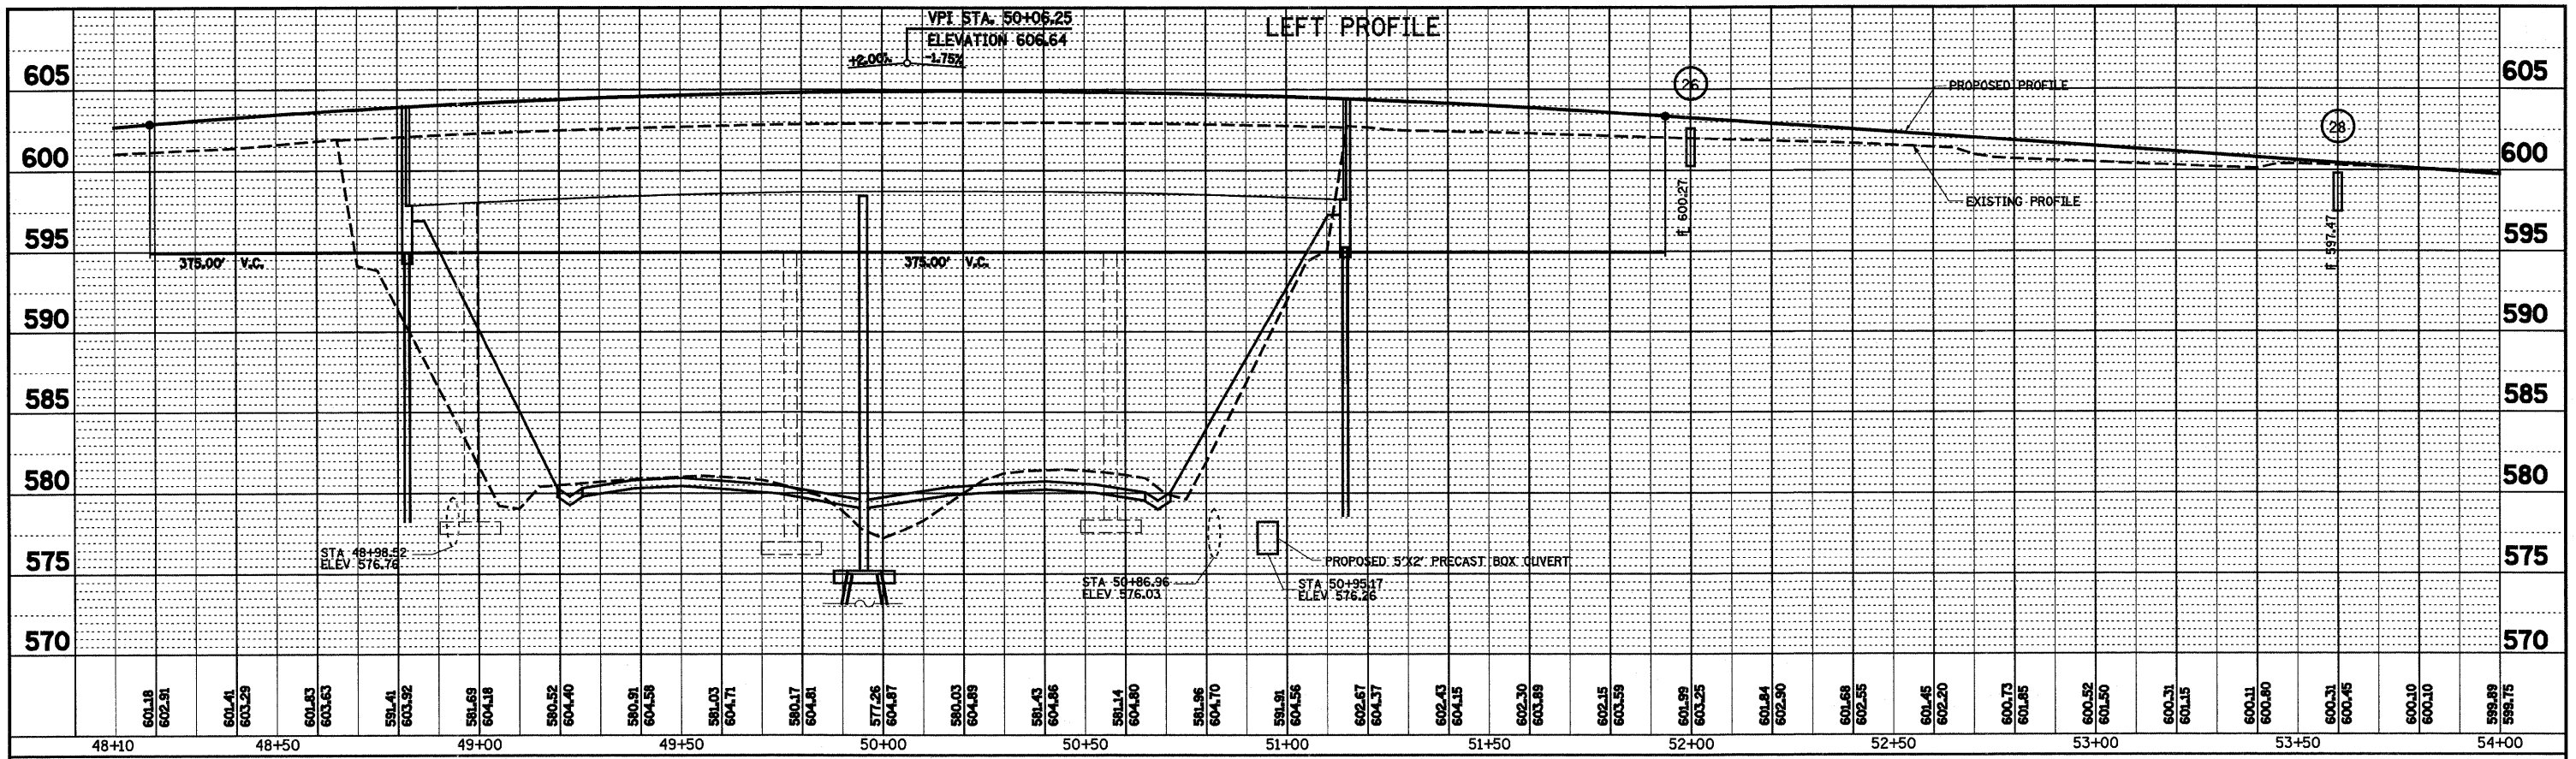

FILE NAME = S:\Projects\403-00072-57-70\dgn\Fayette\drn_profile.dgn	USER NAME = paul	DESIGNED - JWS	REVISED -	STATE OF ILLINOIS DEPARTMENT OF TRANSPORTATION	DRAINAGE PROFILE, FAYETTE AVENUE		F.A.I. RTE. 57/70	SECTION (25-3)I-6	COUNTY EFFINGHAM	TOTAL SHEETS 839	SHEET NO. 165	
PLOT SCALE = 40.0000' / IN.	DATE = 11-05-07	DRAWN - PDB	REVISED -		SCALE: 1"=20'	SHEET NO. 3 OF 7 SHEETS	STA. 48+50.00 TO STA. 54+50.00	CONTRACT NO. 74293				
PLOT DATE = 6/24/2010	DATE = 11-05-07	CHECKED - JAW	REVISED -		ILLINOIS FED. AID PROJECT							
		DATE = 11-05-07	REVISED -									