



PLAN
 SURVEYED _____ BY _____ DATE _____
 PLOTTED _____
 ALIGNED _____ CHECKED _____
 NOTE BOOK _____
 NO. _____

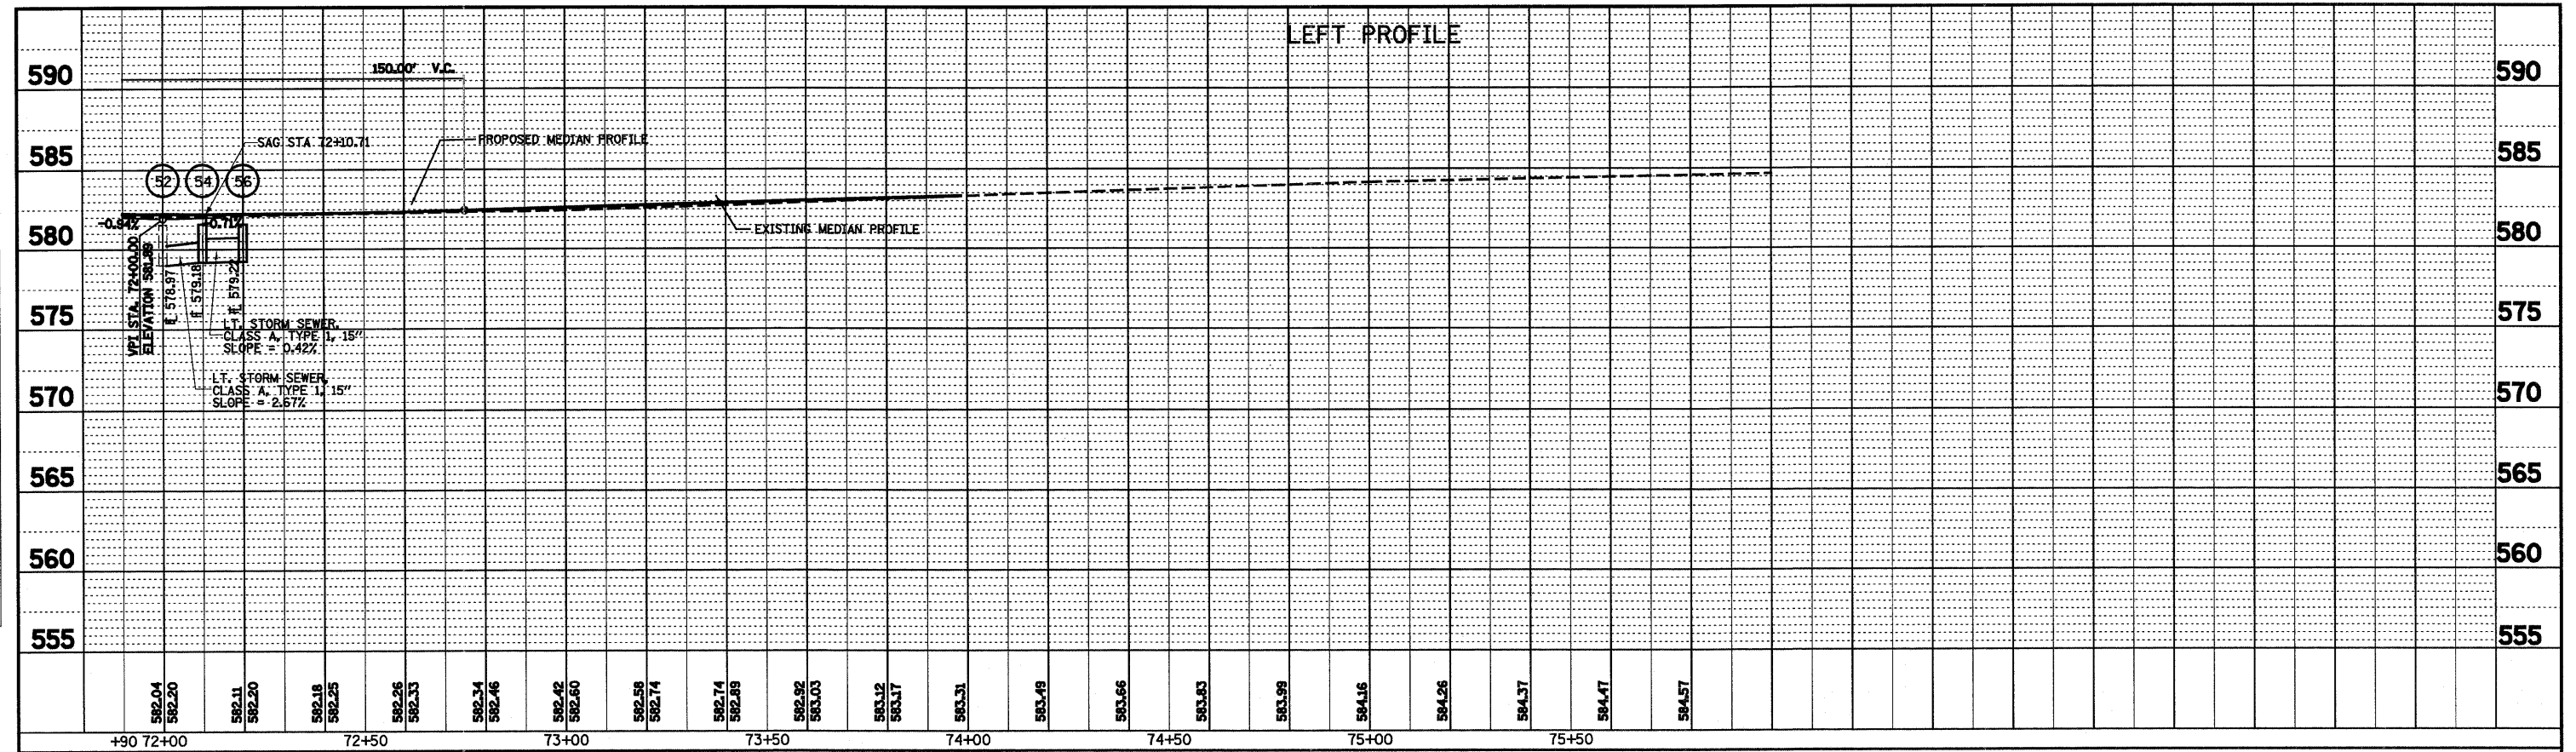

PROFILE
 SURVEYED _____ BY _____ DATE _____
 GRADES CHECKED _____
 B.M. NOTED _____
 STRUCTURE NOTATIONS CIPRO _____

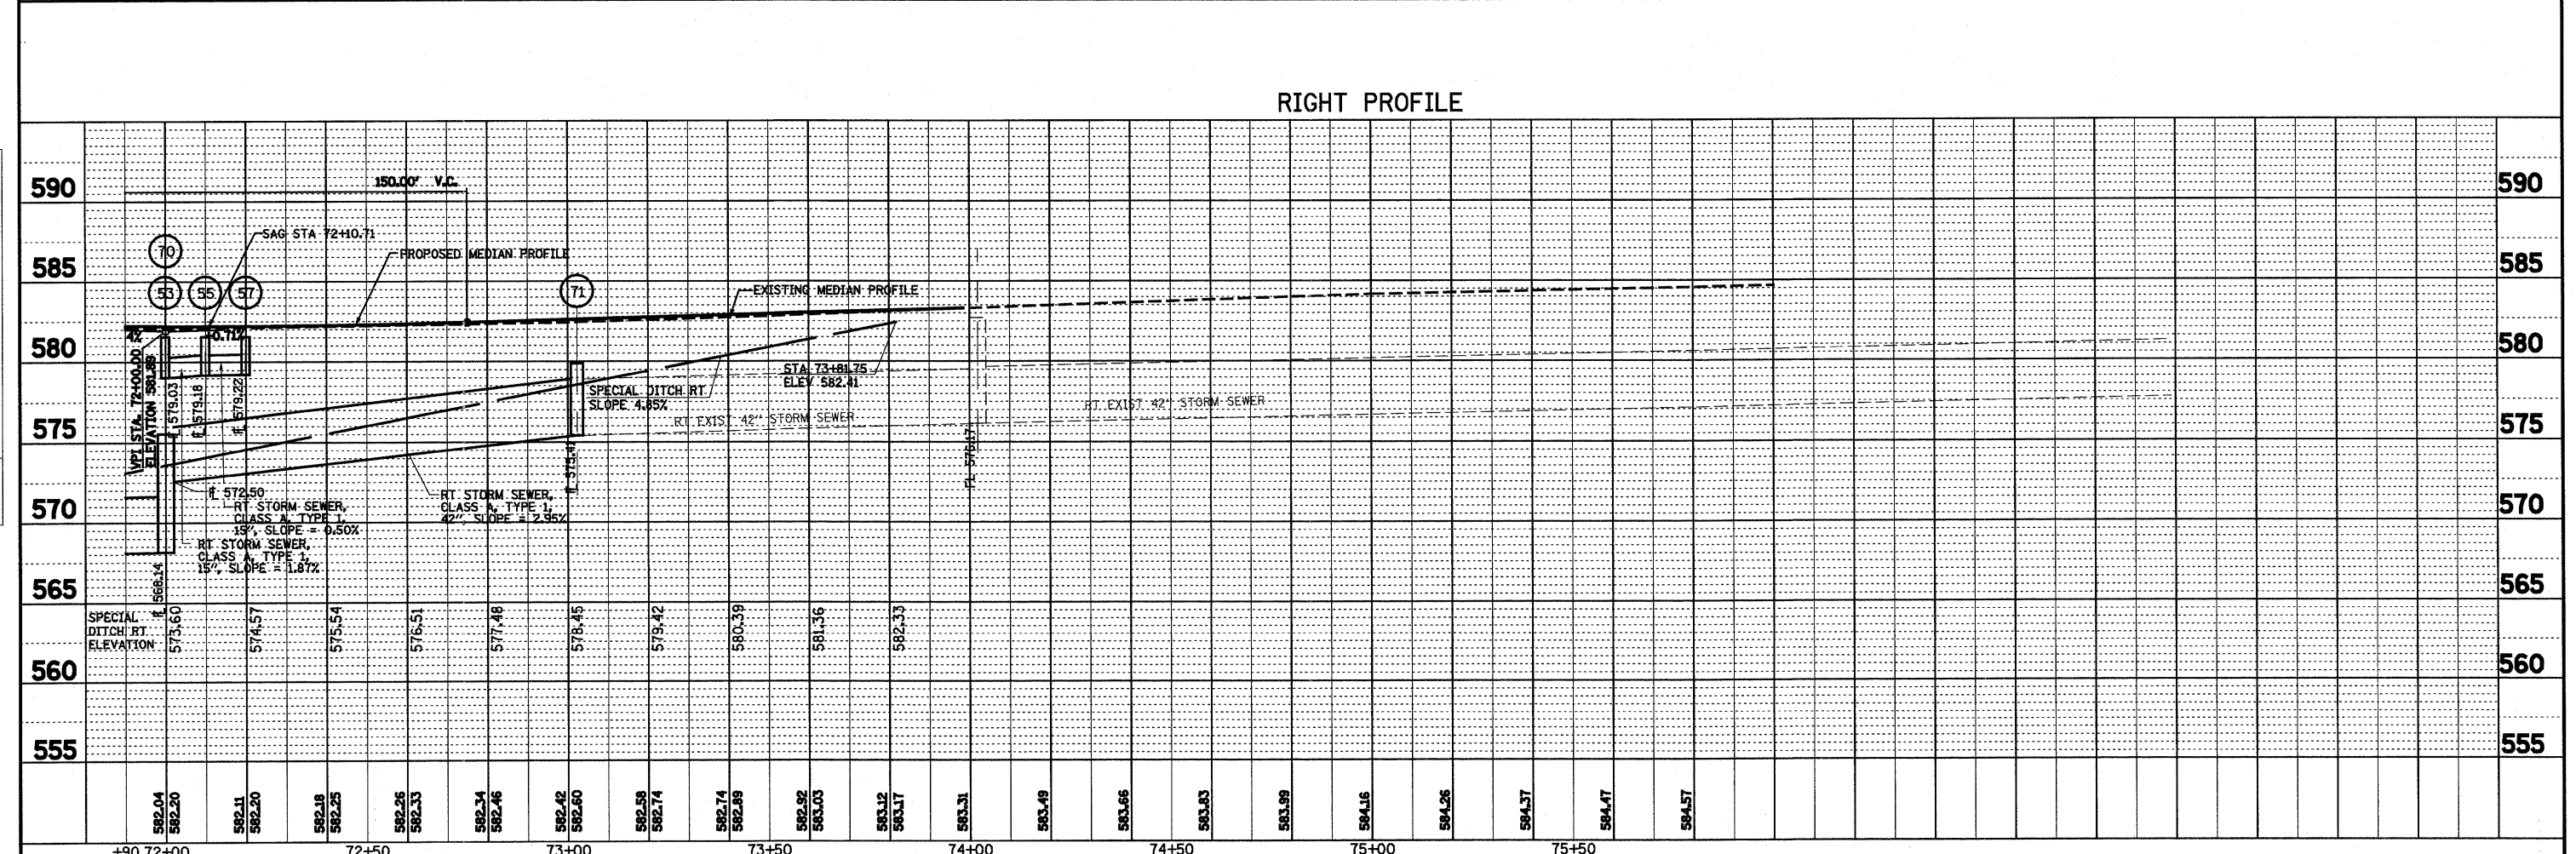

FILE NAME = S:\Projects\403-00072_51-70\dgn\Fayet\rdm_profile.dgn	USER NAME = paul	DESIGNED - JWS DRAWN - PDB CHECKED - JAW DATE - 11-05-07	REVISED - REVISED - REVISED - REVISED -	STATE OF ILLINOIS DEPARTMENT OF TRANSPORTATION	DRAINAGE PROFILE, FAYETTE AVENUE SCALE: 1"=20' SHEET NO. 7 OF 7 SHEETS STA. 72+50.00 TO STA. 75+50.00	F.A.T. RTE. 57/70	SECTION (25-3)I-6	COUNTY EFFINGHAM	TOTAL SHEETS 839	SHEET NO. 169	CONTRACT NO. 74293
FED. ROAD DIST. NO. ILLINOIS FED. AID PROJECT											