


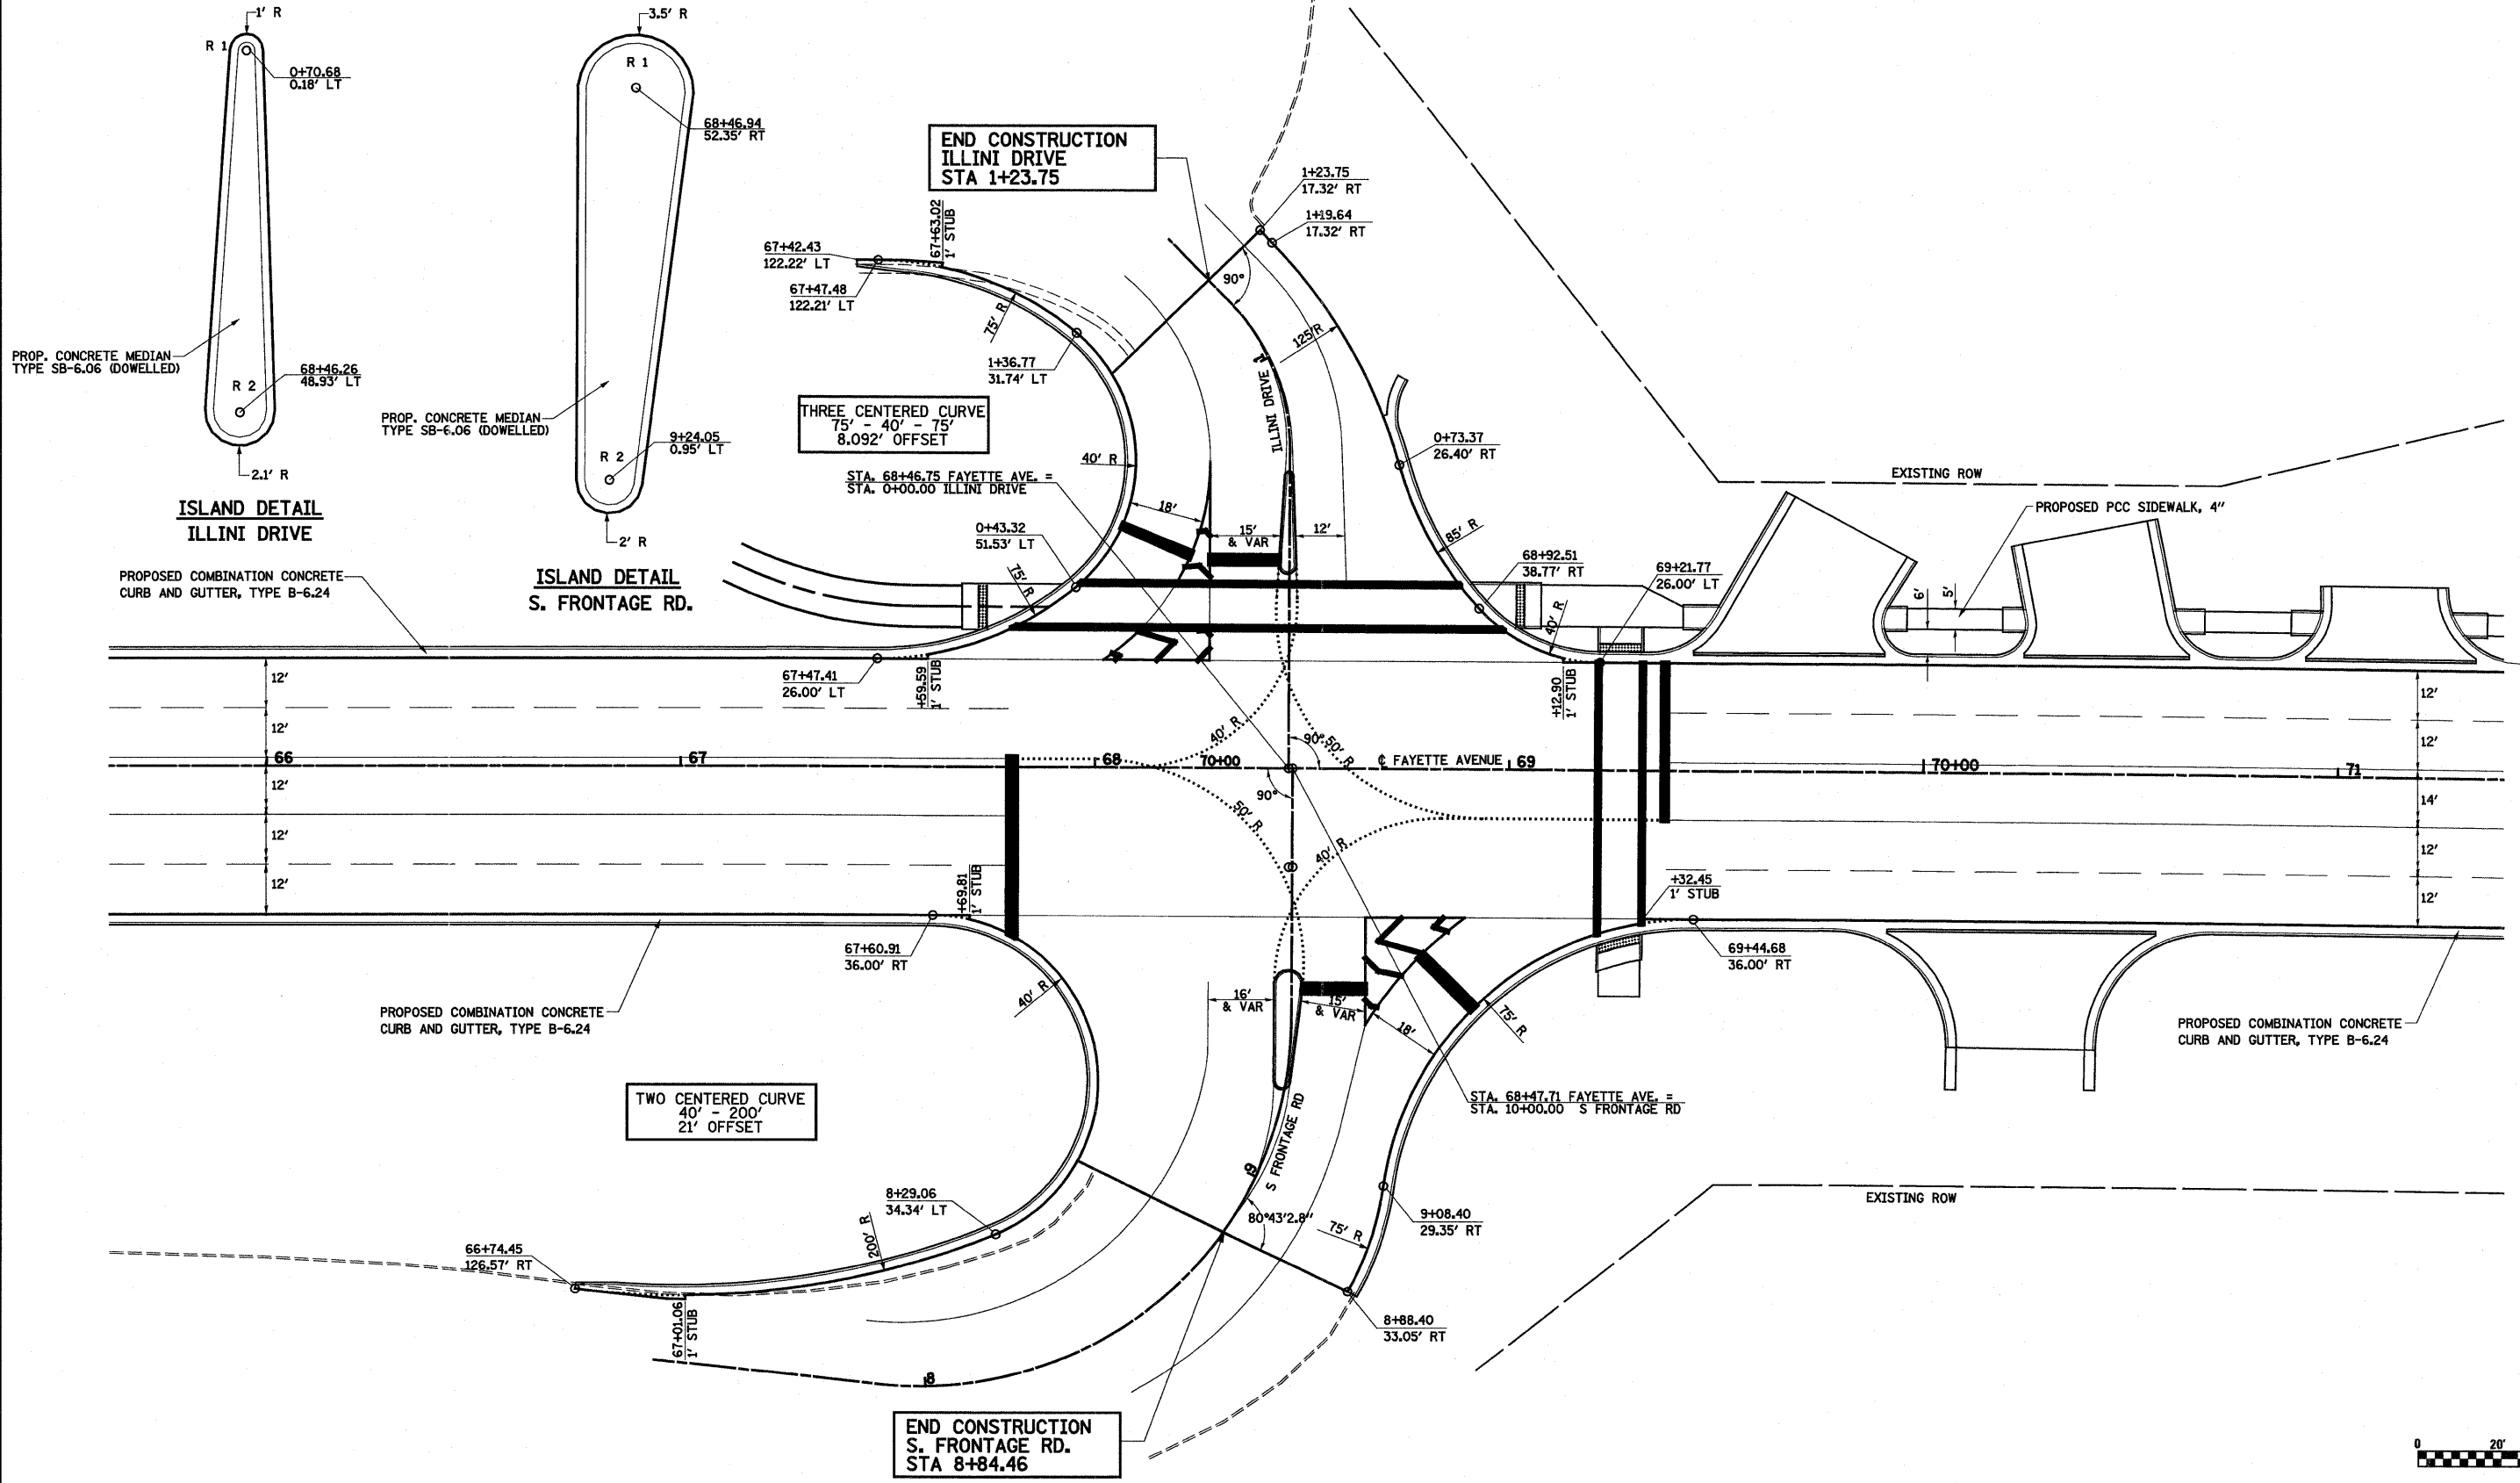

DESCRIPTION	COORDINATE		DESCRIPTION	COORDINATE	
	NORTH	EAST		NORTH	EAST
CC R 1	919354.70	893692.86	CC R 1	919351.91	893569.86
CC R 2	919353.83	893671.12	CC R 2	919349.84	893546.53



FILE NAME =	USER NAME = paul	DESIGNED - JWS	REVISED -	<b>STATE OF ILLINOIS DEPARTMENT OF TRANSPORTATION</b>	<b>INTERSECTION DETAIL, ILLINI DRIVE, FAYETTE AVENUE</b>	F.A.I. RTE.	SECTION	COUNTY	TOTAL SHEETS	SHEET NO.	
S:\Projects\403-00072-57-70\paul\Fayette\Ild_AD_BC.dgn	PLOT SCALE = 48,0000' / IN.	DRAWN - PDB	REVISED -			57/70	(25-3)I-6	EFFINGHAM	839	188	
PLOT DATE = 6/24/2010	DATE - 4-23-08	CHECKED - BRM	REVISED -			SCALE: 1"=20'		SHEET NO. 3 OF 3 SHEETS		STA. 66+00.00 TO STA. 71+00.00	
		DATE - 4-23-08	REVISED -			FED. ROAD DIST. NO. ILLINOIS		FED. AID PROJECT		CONTRACT NO. 74293	