



MATCH LINE STA. 11+50.00  
(GRAMP E)  
EXISTING RAMP E


MATCH LINE STA. 12+00.00  
(GRAMP A)

PAVED DITCH TO BE REMOVED

PAVED SHOULDER REMOVAL

MATCH LINE STA. 2150+00.00


MATCH LINE STA. 2156+00.00

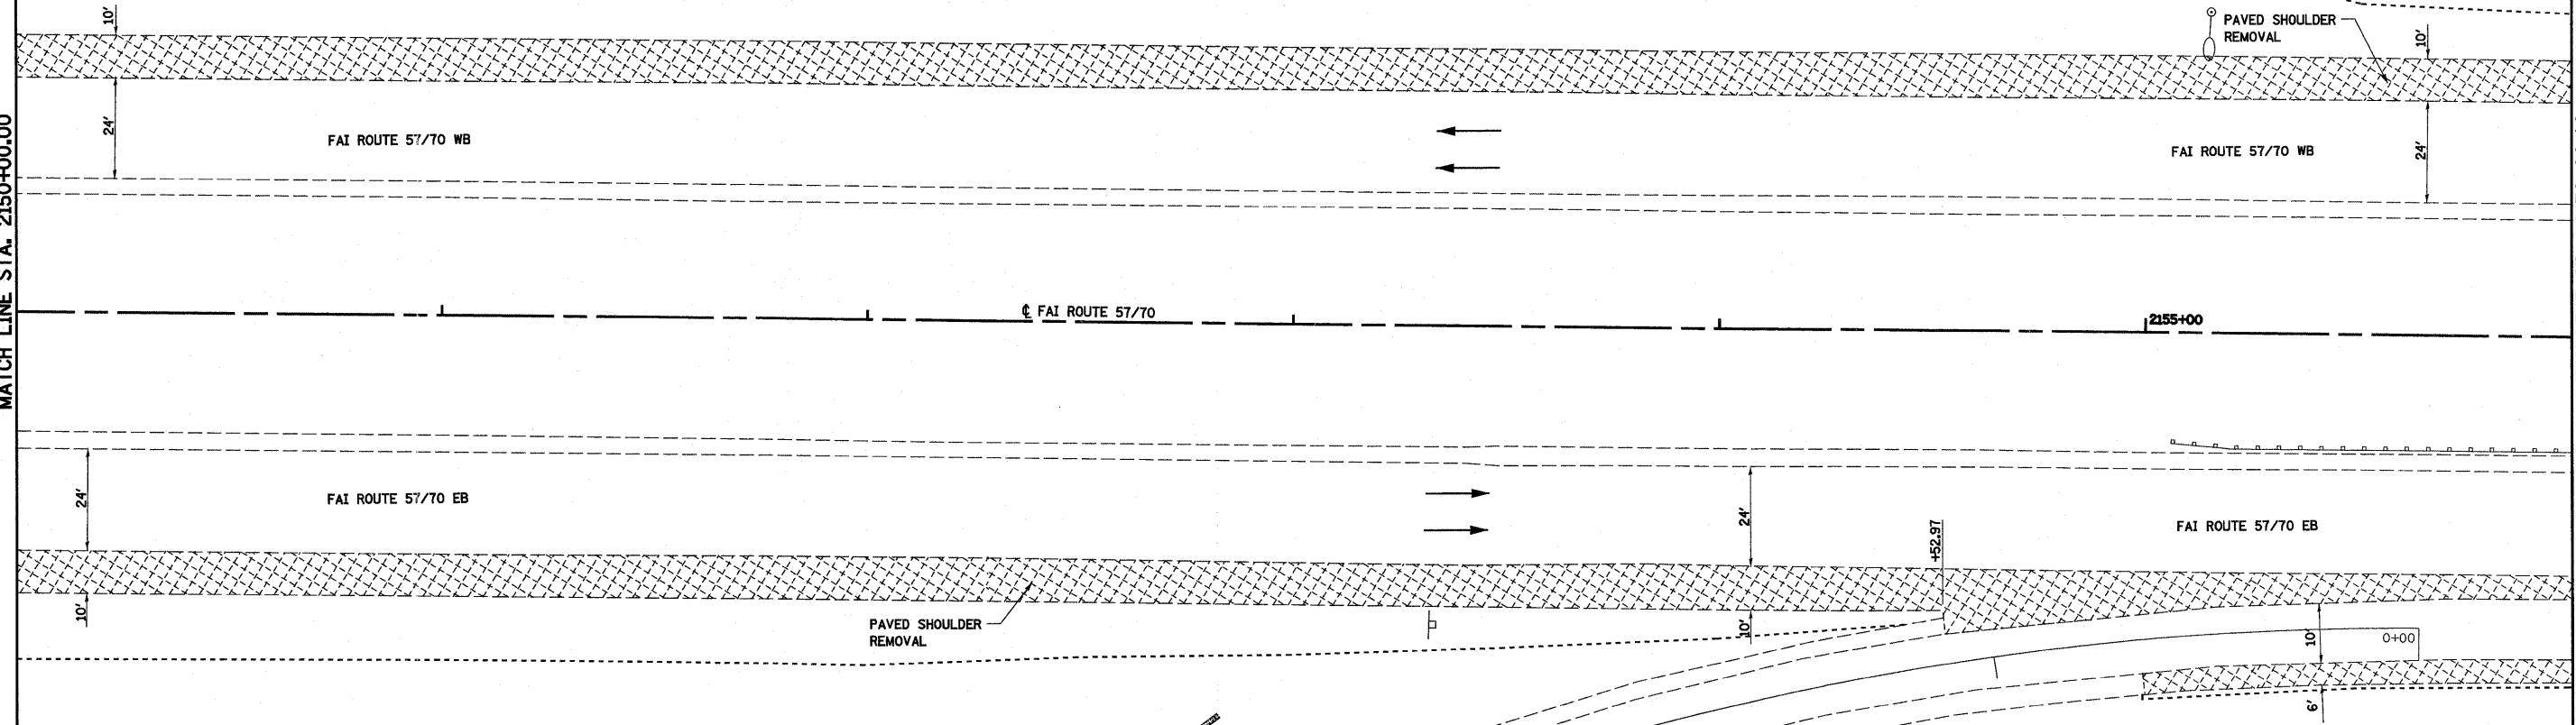

**LEGEND**

- HOT-MIX ASPHALT SURFACE REMOVAL
  - COMBINATION CURB AND GUTTER REMOVAL OR GUTTER REMOVAL
  - APPROACH PAVEMENT REMOVAL
  - PAVED SHOULDER REMOVAL
  - ISLAND REMOVAL
  - PAVEMENT REMOVAL
  - MEDIAN SURFACE REMOVAL
  - DRIVEWAY PAVEMENT REMOVAL
- TREE REMOVAL (UNITS) X

MATCH LINE STA. 3+00.00  
(GRAMP B)

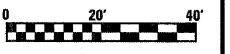

FILE NAME =	USER NAME = paul	DESIGNED - JWS	REVISED -	<b>STATE OF ILLINOIS DEPARTMENT OF TRANSPORTATION</b>	<b>REMOVAL, FAI 57/70</b>	F.A.I. RTE. 57/70	SECTION (25-3)I-6	COUNTY EFFINGHAM	TOTAL SHEETS 839	SHEET NO. 322	
S:\Projects\403-00072-57-70\dgn\Fayette\resoval_20.070.dgn	PLOT SCALE = 40,0000' / IN.	DRAWN - PDB	REVISED -			CONTRACT NO. 74293					
	PLOT DATE = 6/24/2018	CHECKED - BRM	REVISED -			ILLINOIS FED. AID PROJECT					
		DATE - 11-16-07	REVISED -			FED. ROAD DIST. NO.					